
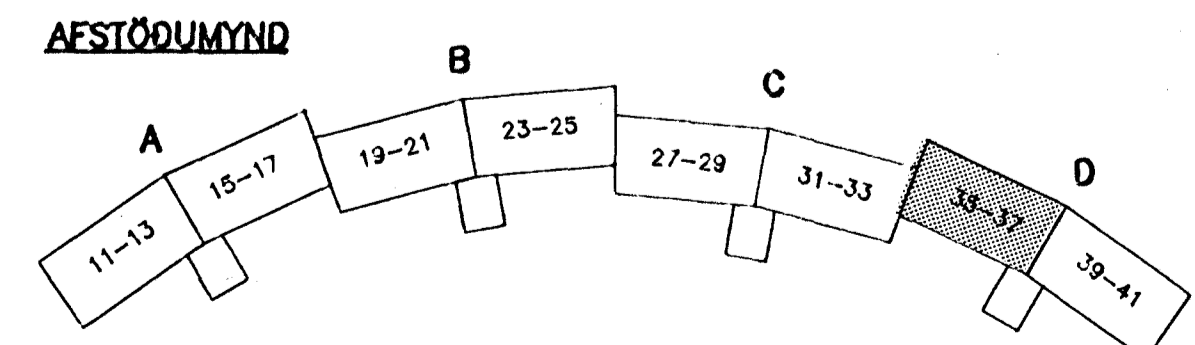


SKÝRINGAR SJÁ TEIKN. NR. -401D
 OFNASKRÁ OG SÉRMYNDIR SJÁ TEIKN. NR. -441D

D

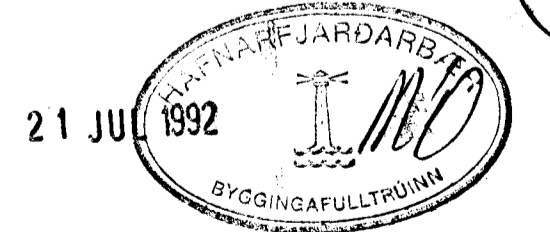

hönnun hf Ráðgjafarverkefningar FRV · Síðumúla 1 · 108 Reykjavík
 Sími (91)814311 · Útbú: Reyðarfjörður · Hvolsvöllur
Hönnuð af: Rúnar Sigurðsson

M.	KLUKKUBERG 35-41, HFJ.	E
H. GGH		D
T. GGH/K	HITAKERFI OG ÚTSOG:	C
Y.	3. HÆÐ, GRUNNMYND.	B
Q. 110-39		A 15/7/92/RG
DAGS 21.02.1992	SAVP Rúnar Sigurðsson MKV 1:50	90329-422D