

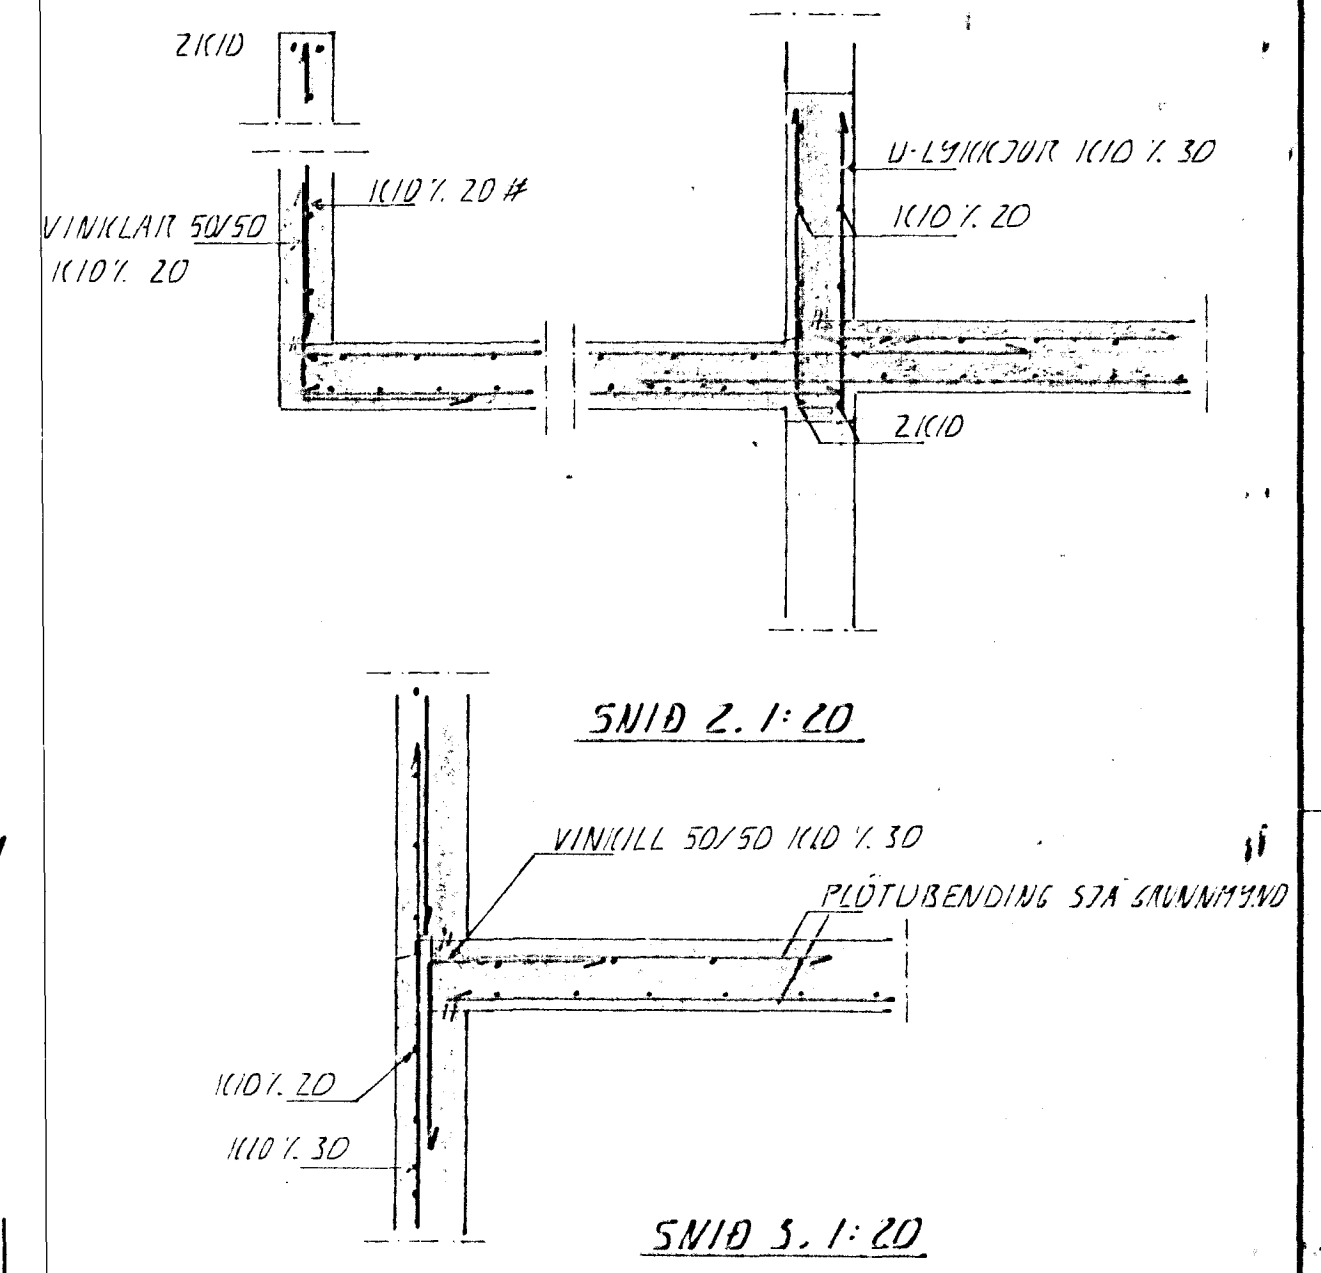
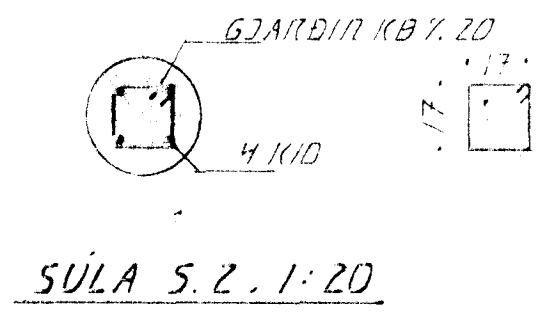


BENDING ÚTVEGGA  
LÁRETT KID Y. 20 Í ÚTSTIÐ  
LÖÐRETT KID Y. 30 "

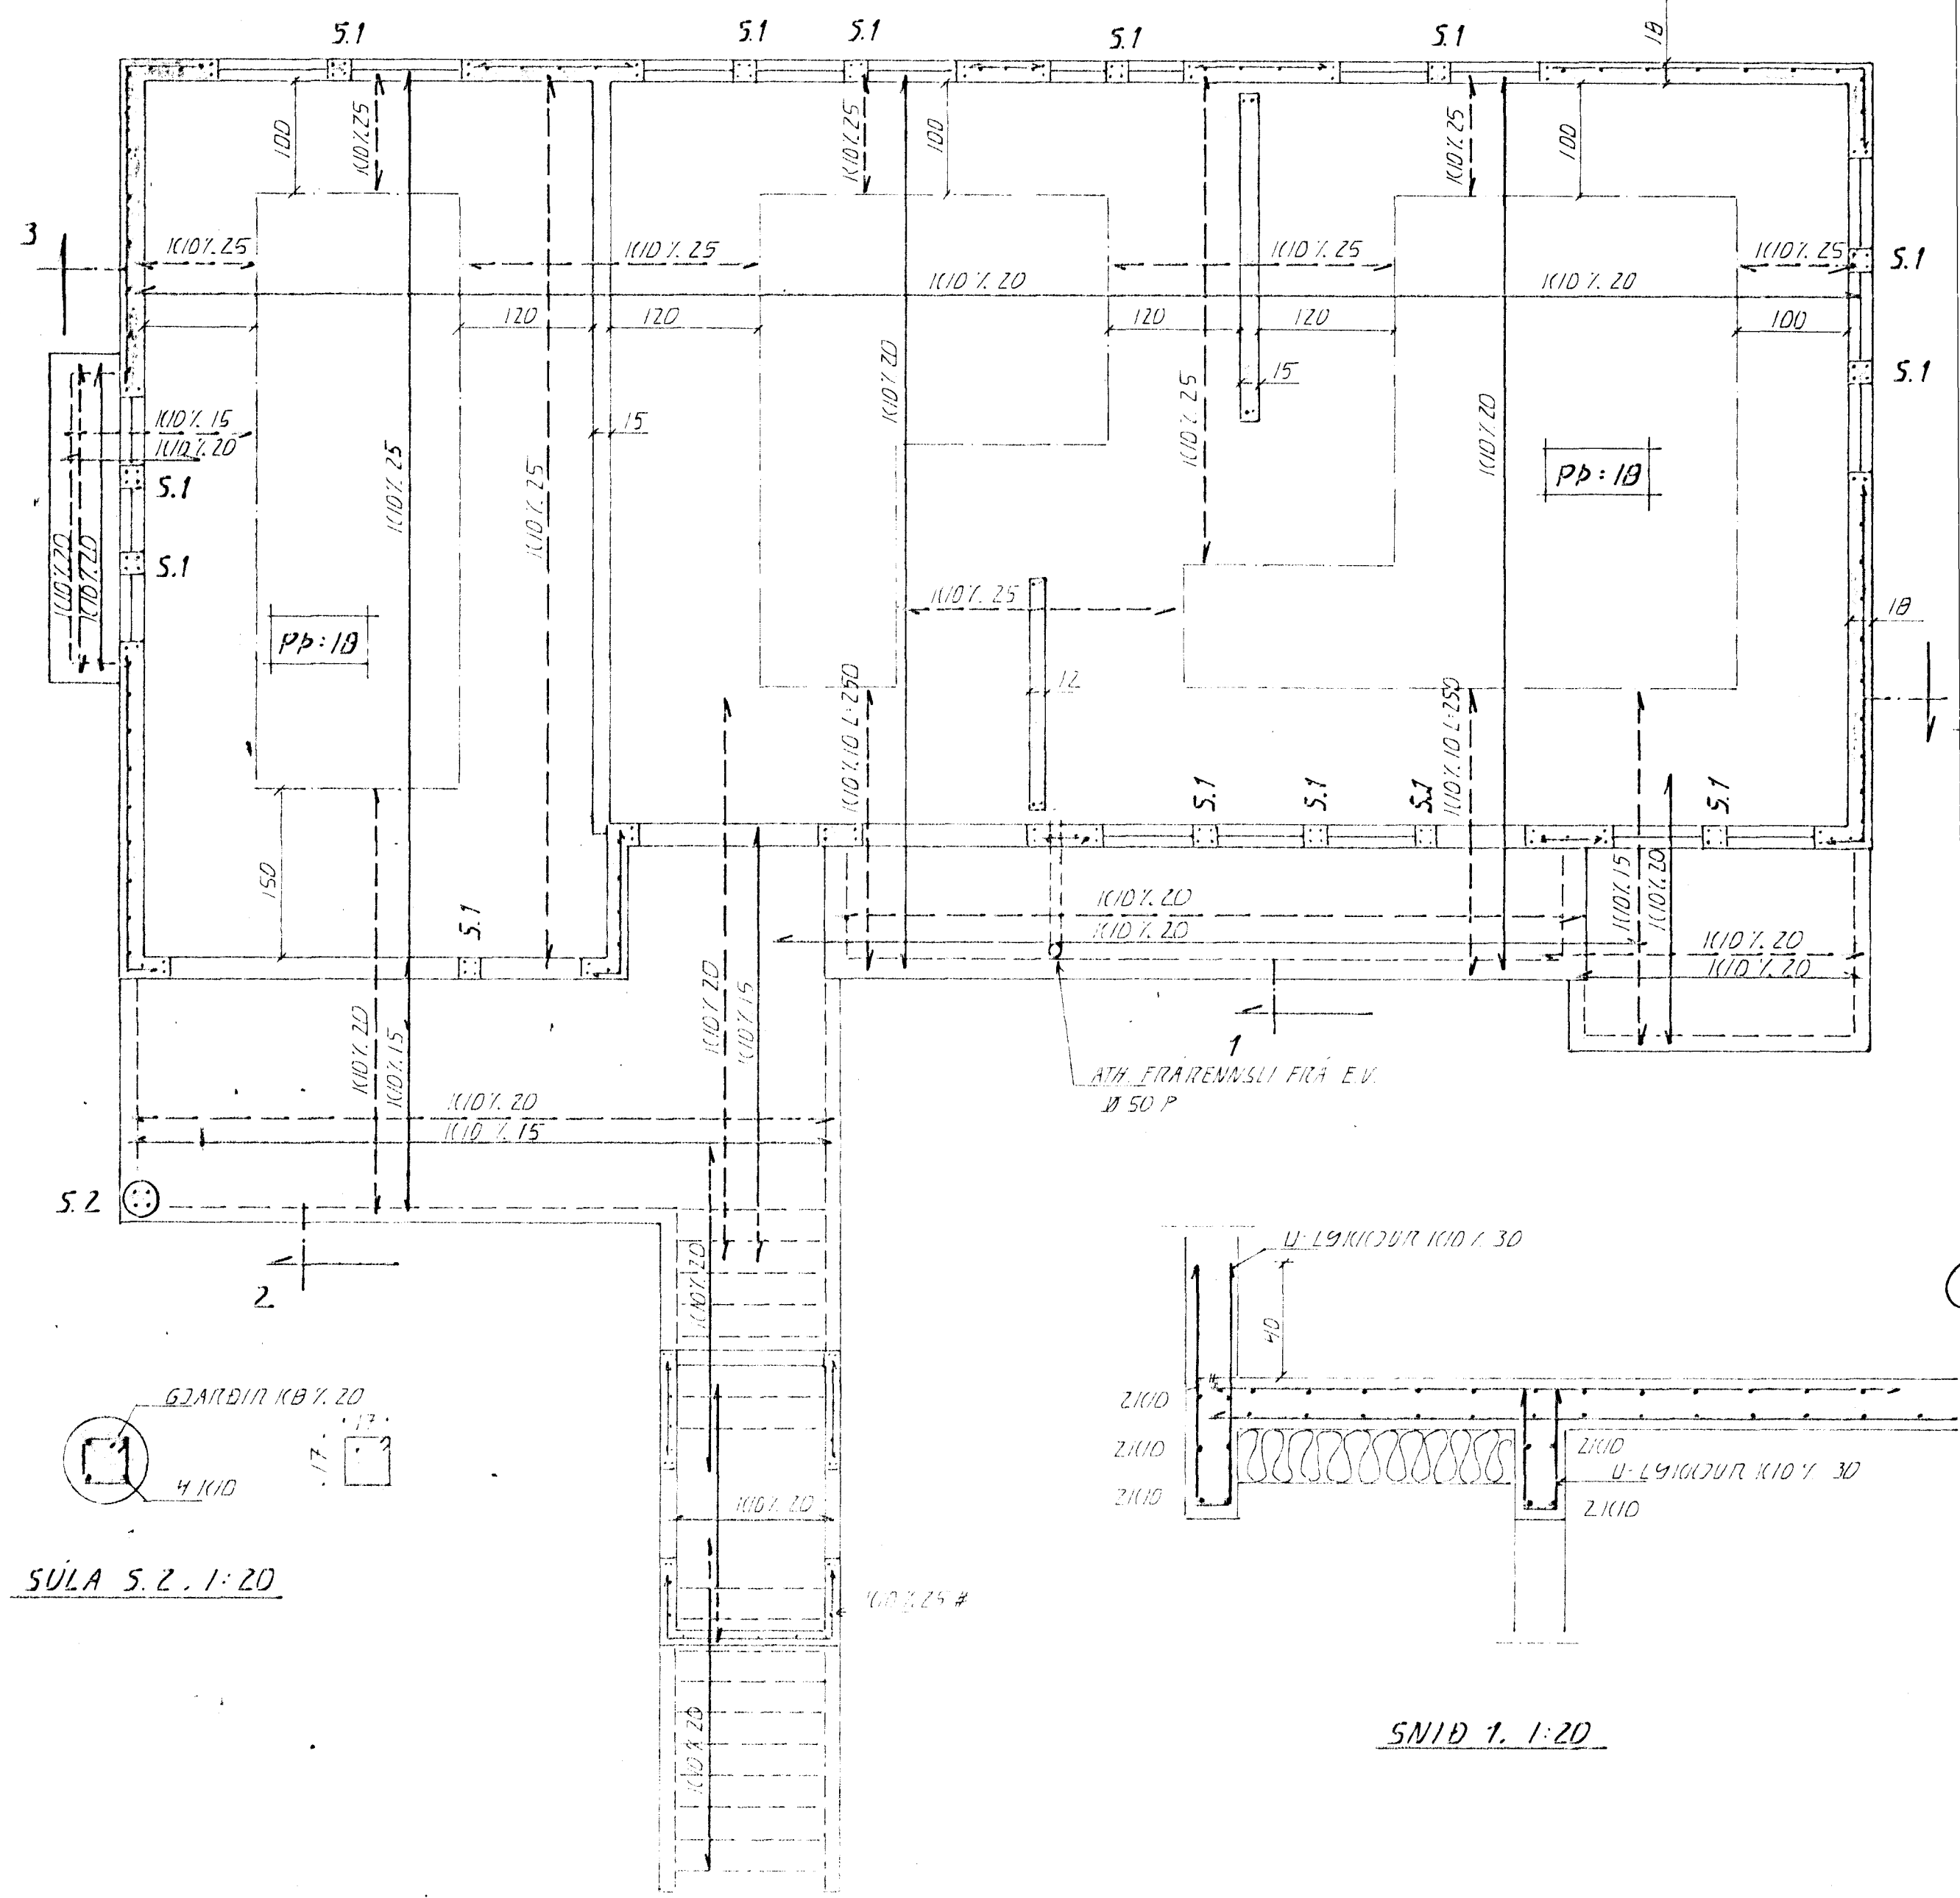

SIGIRINGAR  
ALTERNAR SIGIRINGAR STA. ISL. 1-01

ATH. FRÆRRENSLI FÍLA E.V.  
Ø 50 P

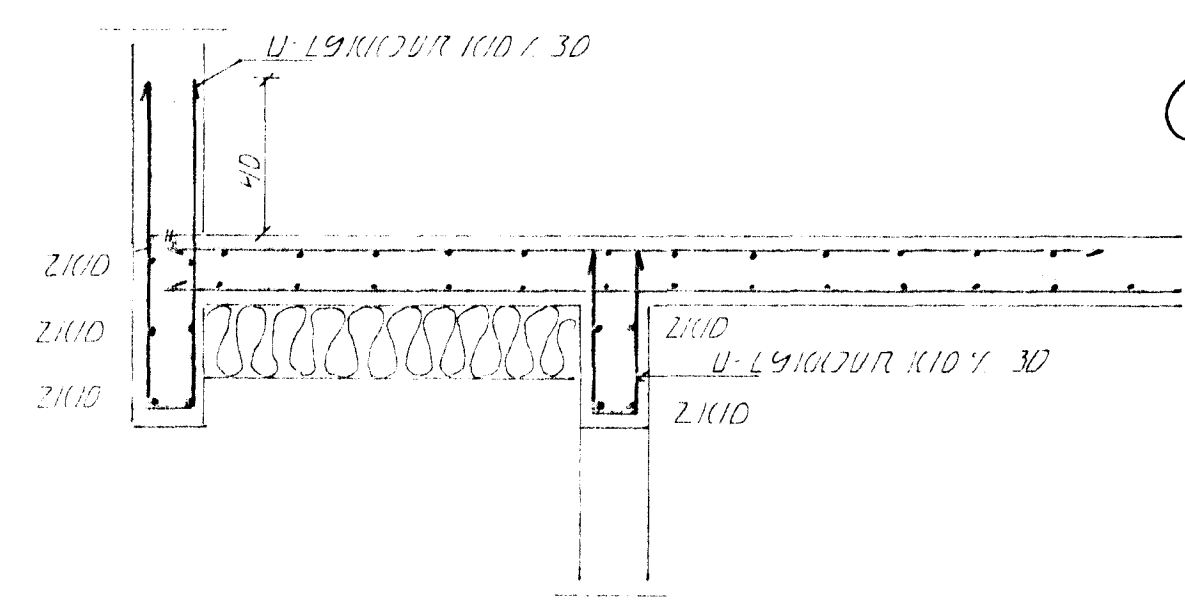

31 JULI 1997

HAFNARFJORDUR  
Dunnar Gunnarsson  
BYGGINGAFULLTRUI

BR: DAGS. EDLI BR. SIGN.

KLUKKUBERG 5  
HAFNARFIRÐI

VEGGIR 1.HÆÐ. PLATA YFIR 1.HÆÐ

DAGS. JÚLÍ 97  
VERK NR. 9727  
TEIKN NR. 1-065  
HANNAD 4.V. 4.V.  
TEIKNAD 4.V.  
YFIRFARIÐ

TEKNIÞJÓNUSTA  
SÍGURDAR ÞORLEIFSSONAR ehf  
STRANDGÖTU 11 · 220 HAFNARFJÖRÐUR · Sími 555 4255 · FAX 565 2875