


AD HEITUM POTT

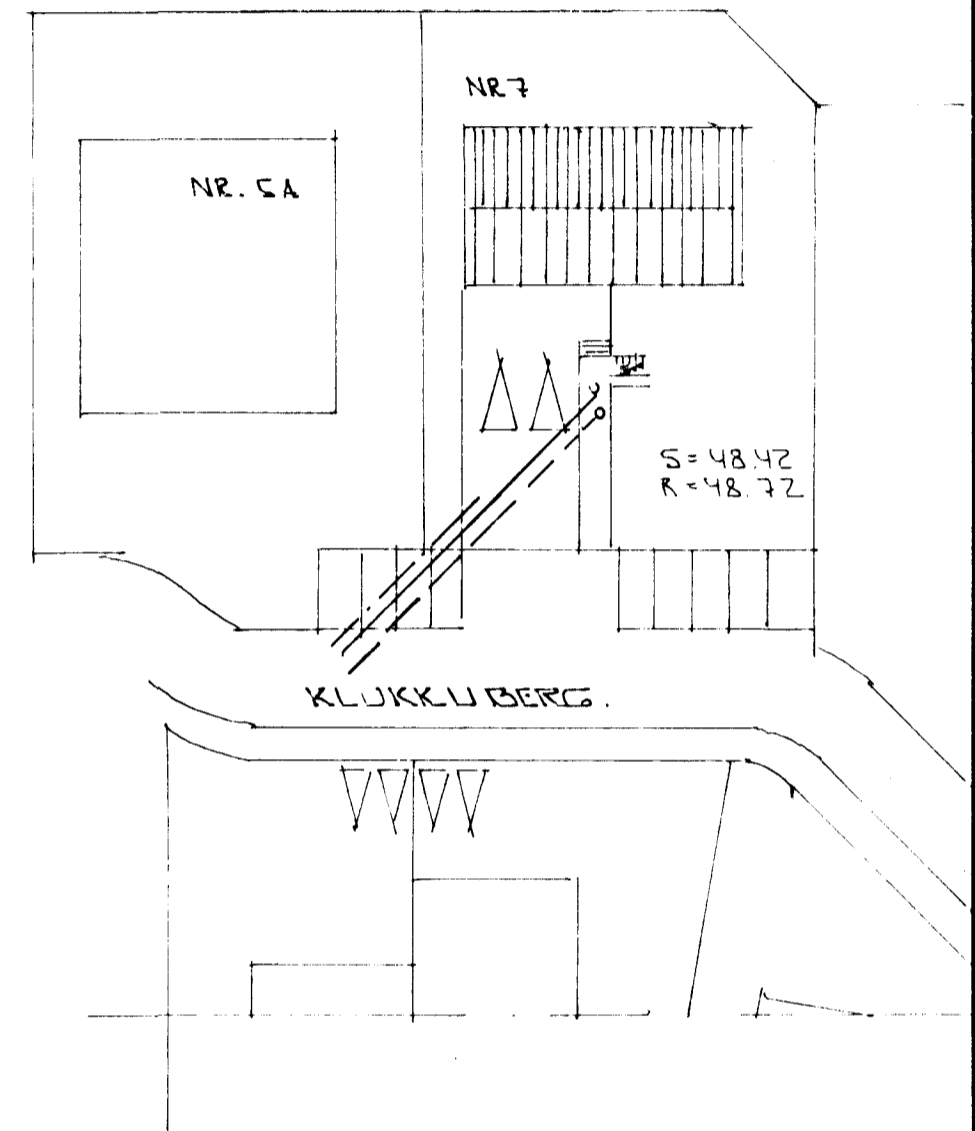

26 AUG 1992
 HAFNARFJARDARBEIÐ
 EYGGINGAFULLTRUINN

Stefni P. Eldri tekið ogild.

02	25.08.92	BETT VÍÐ LINDURFÖLLUM Í BÍLG.	
01	18.08.92	BR. FERDIR, DRENLOGN VÍÐ VEGG.	
BR.NR.	DAGS	EDLI BREVINGAR	SIGN.
KLUKKUBERG 7 HAFNARFJARDI		DAGS	JÚNÍ 1992
GRUNNMYND GRUNNLAGNA		HANJAB	4.21
AFSTÖÐUMYND		TEIKNAD	4.21
MELIKV.		VERK NR	9223
SIGURÐUR ÞORLEIFSSON TEKNIFREÐINGUR F.T.F.I.			BLAD NR.
STRANDGÖTU 11 HAFNARFJARDI SÍMI 54751/54255			2-02