
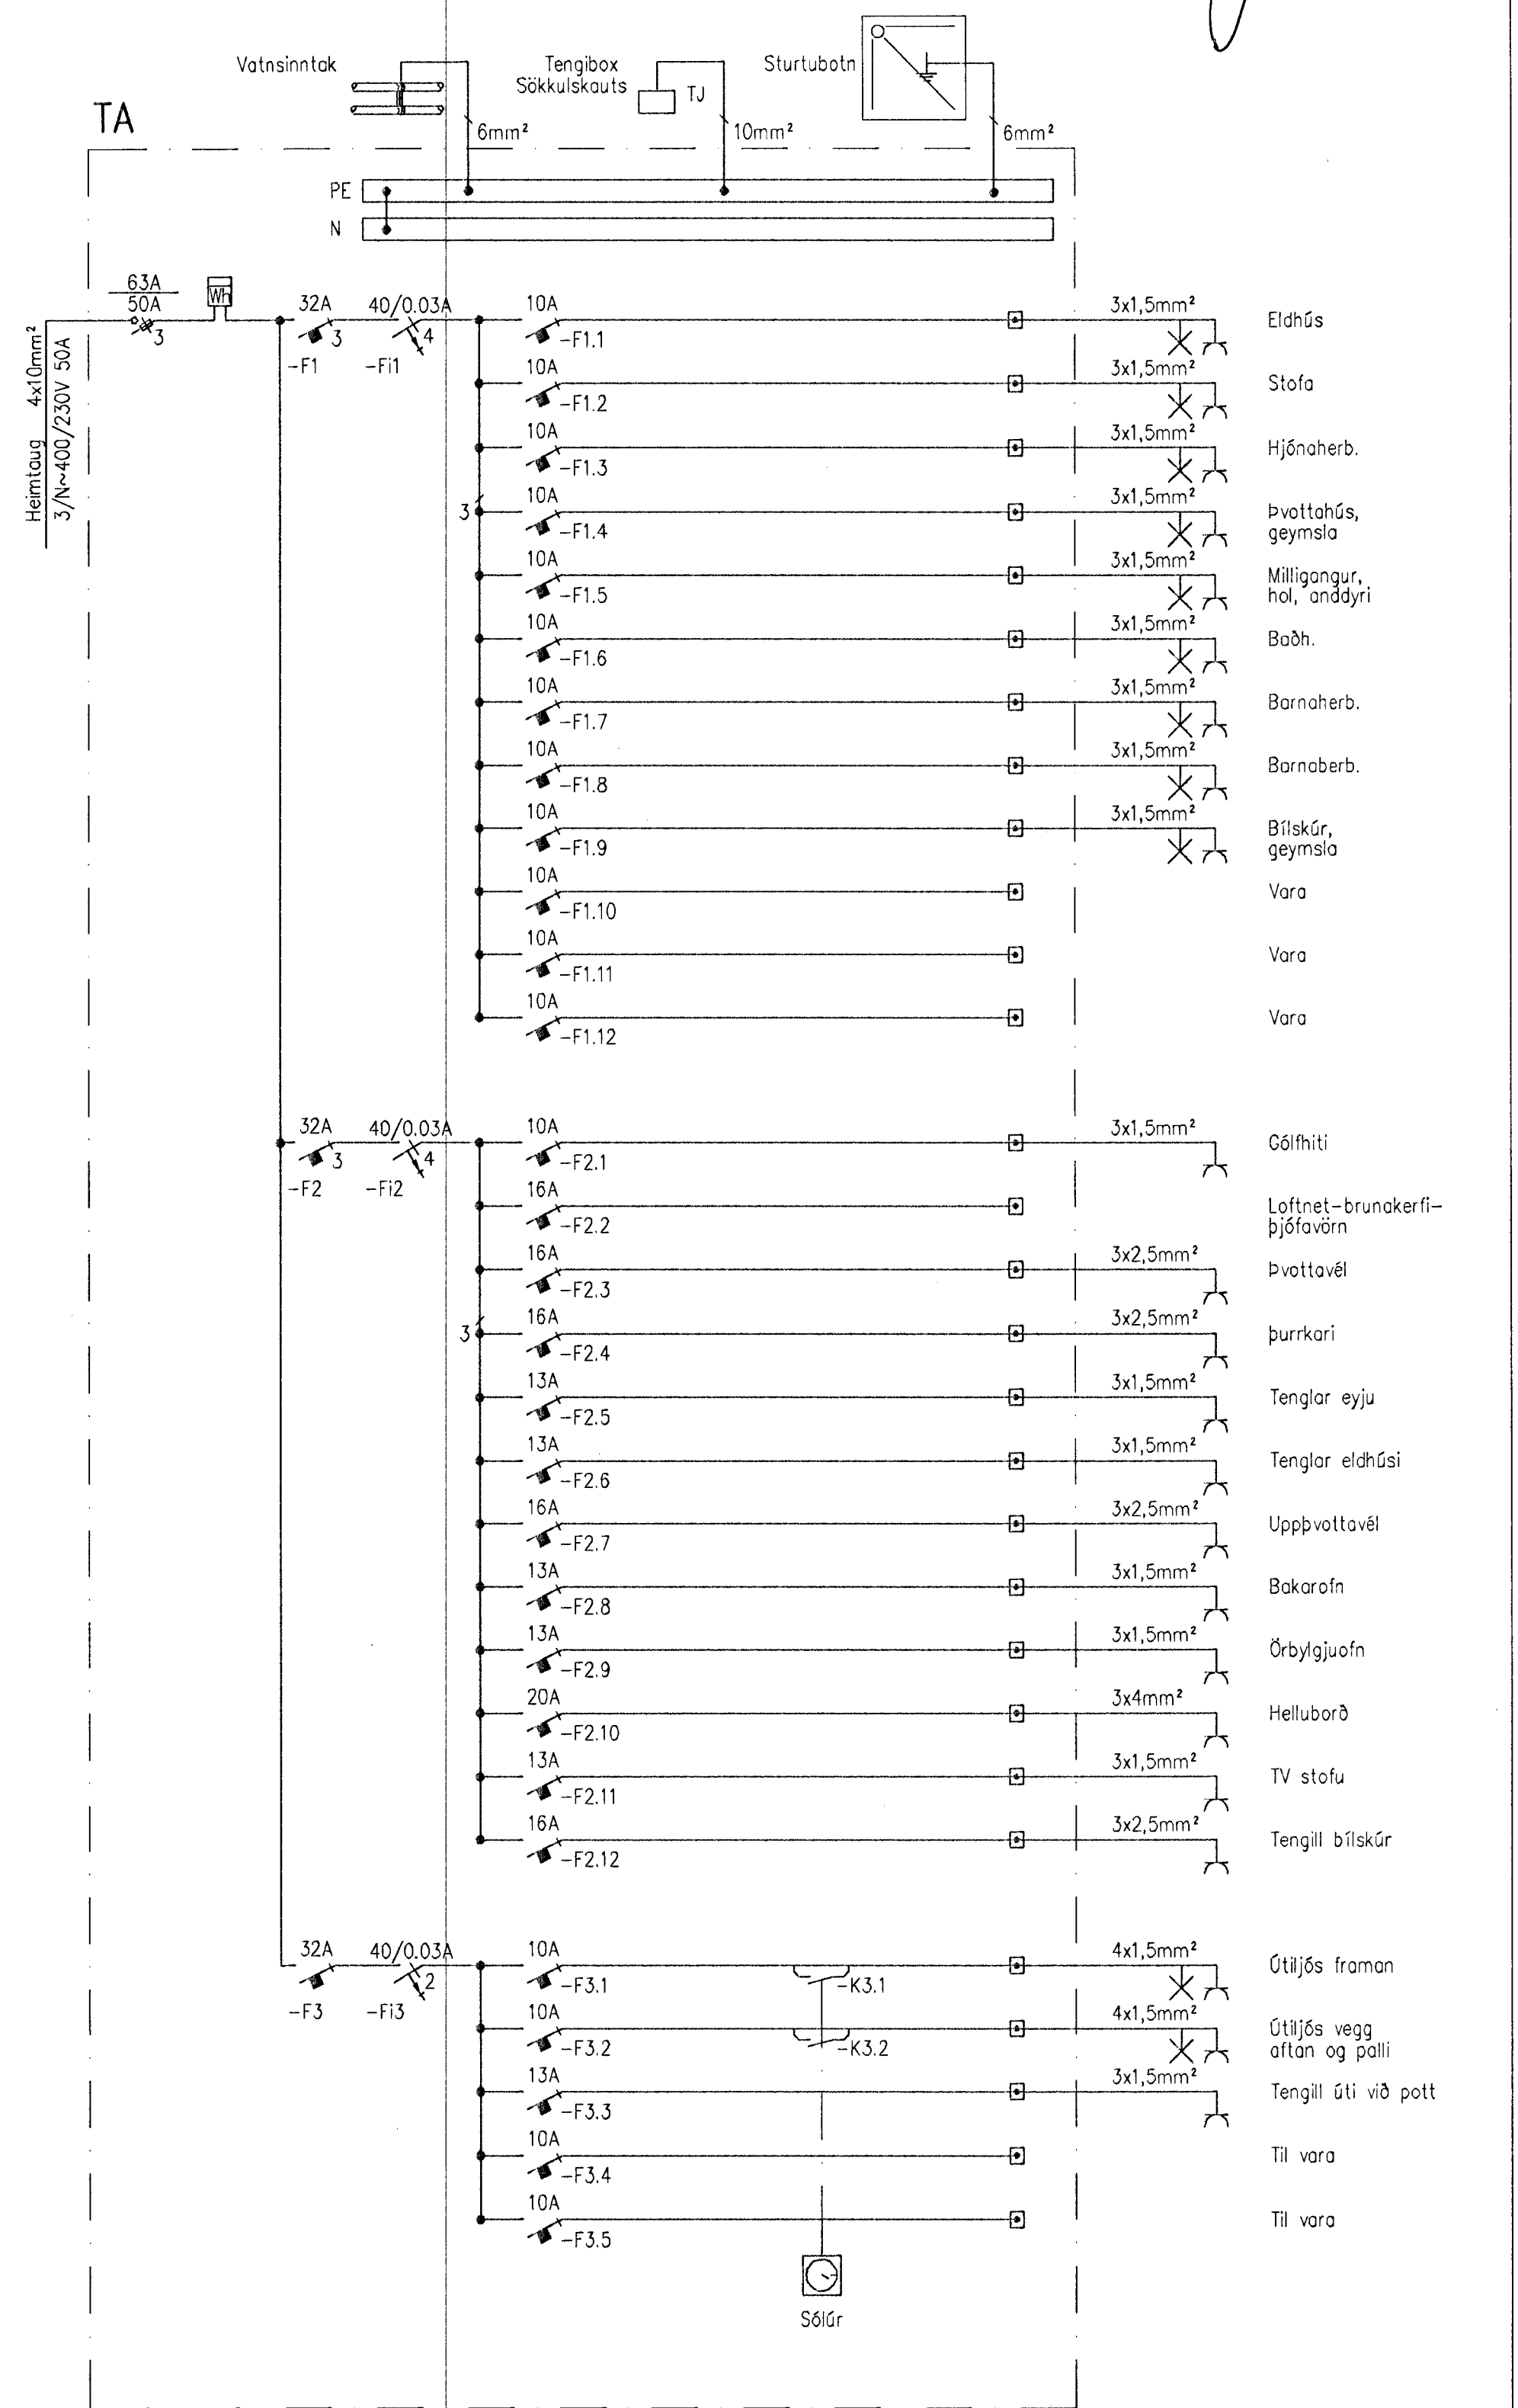
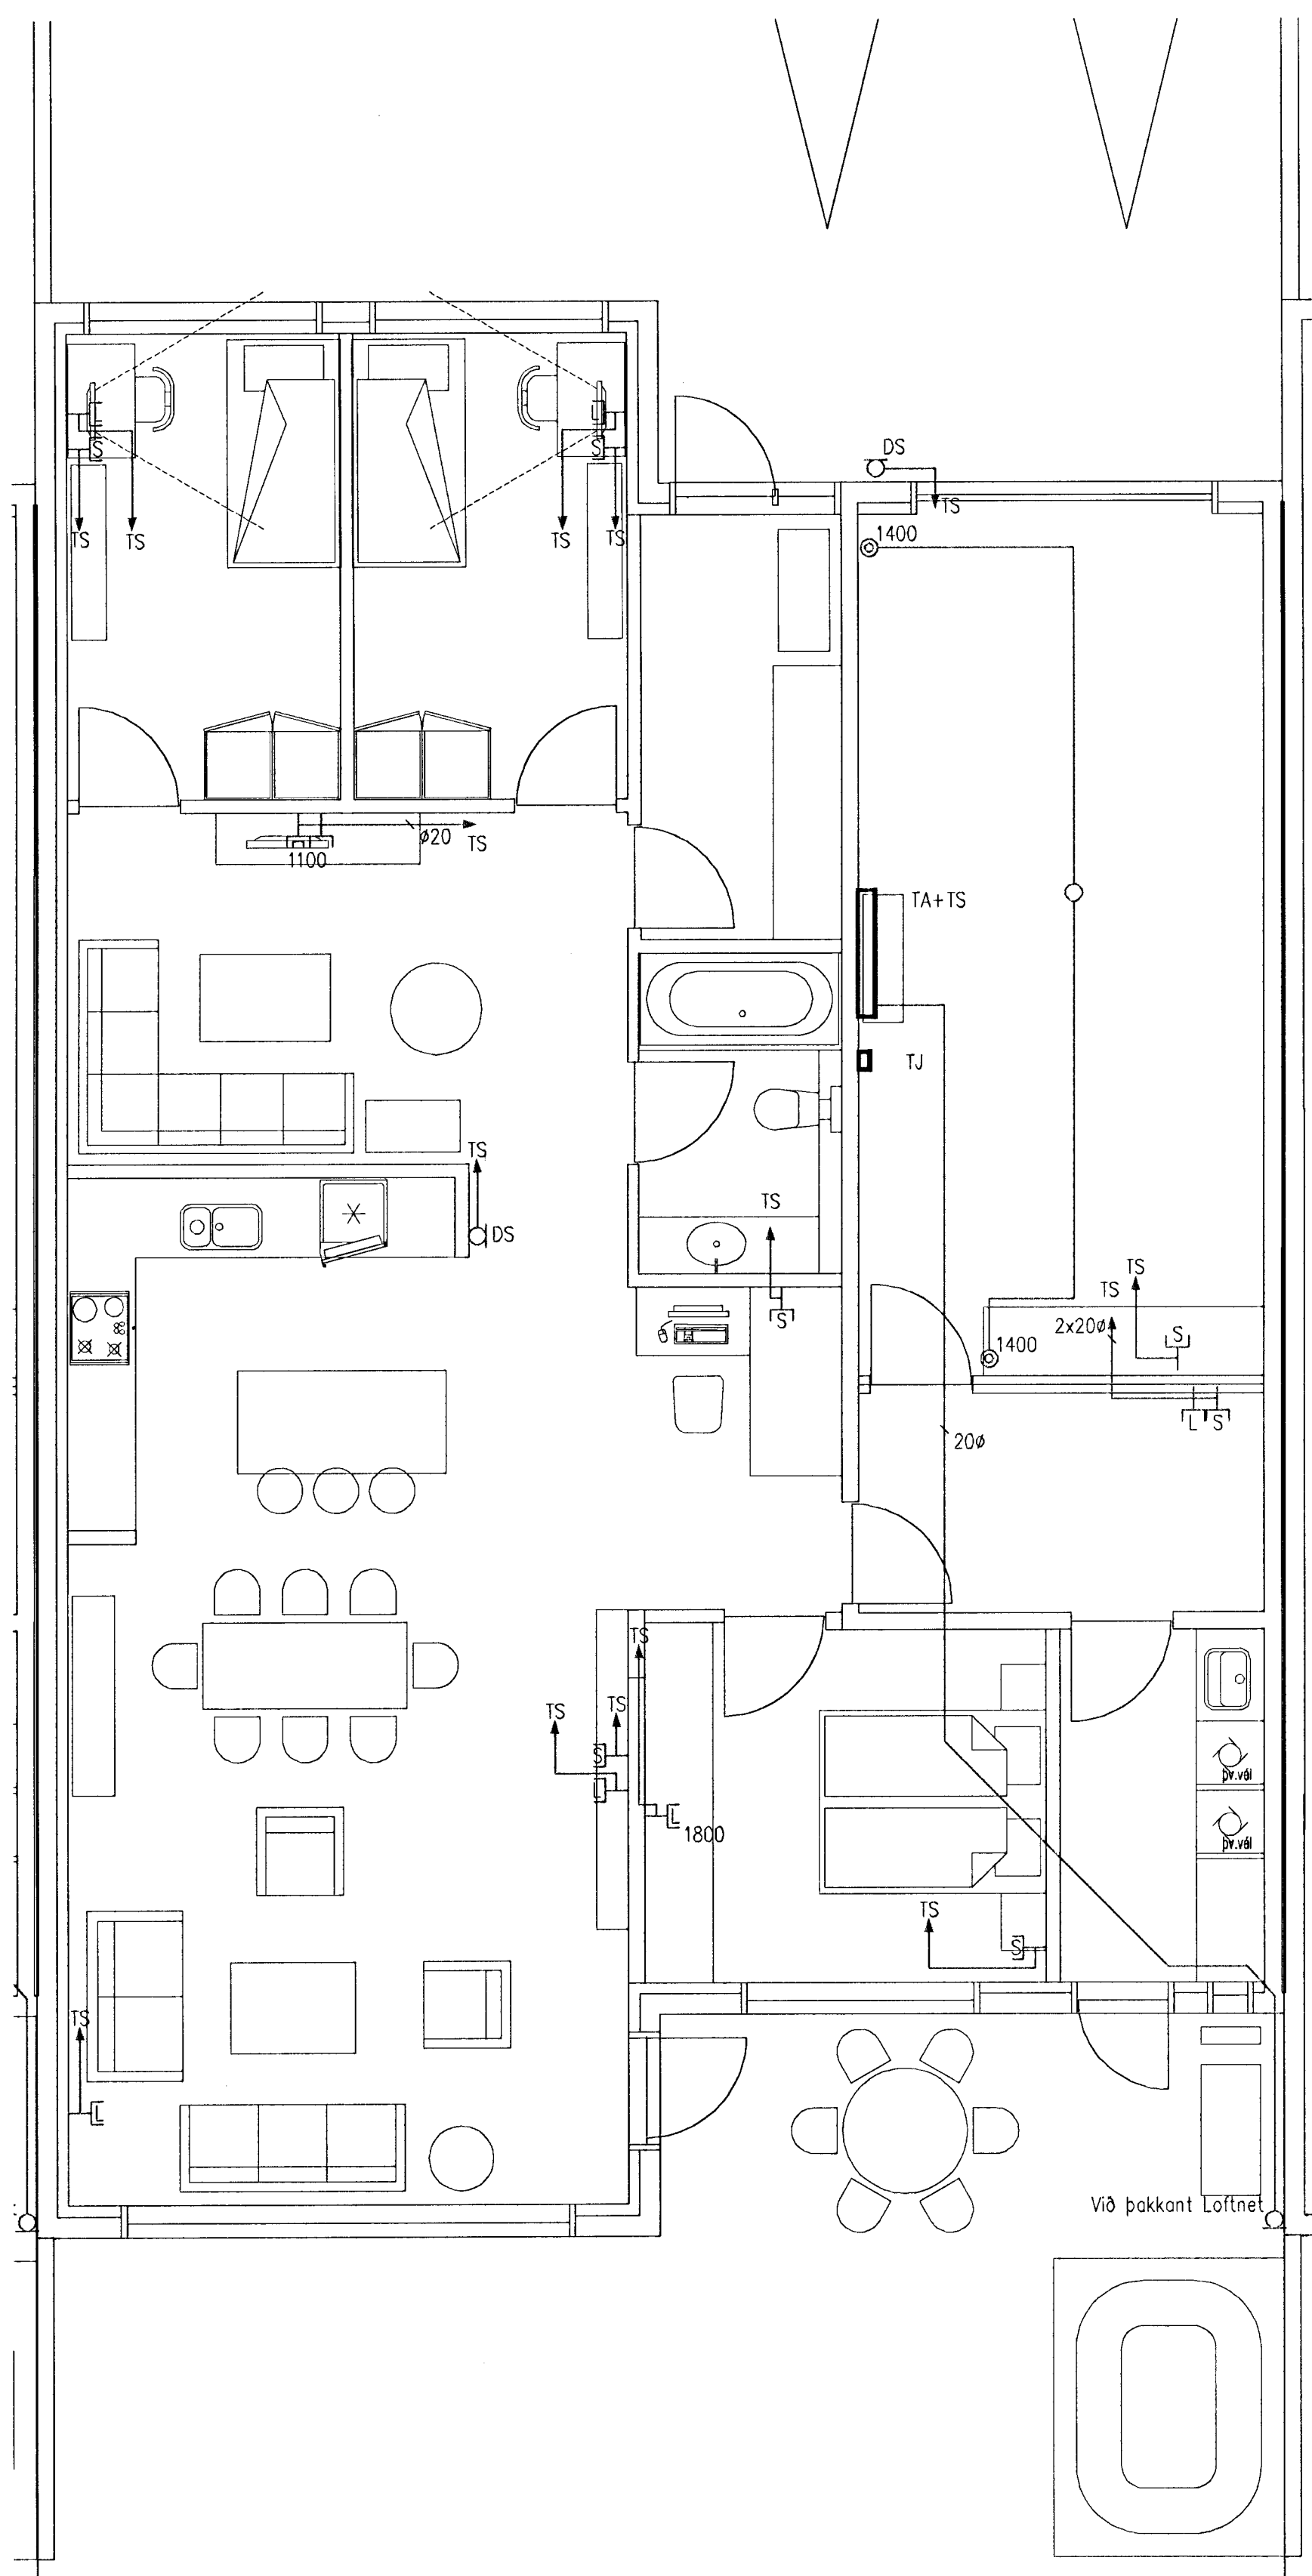



Magnús B. Þóroarson
Magnús B. Þóroarson Kt:030879-4149

Sampállt Eki Verkhönnun ehf.
Undirritað samþingingardráttur

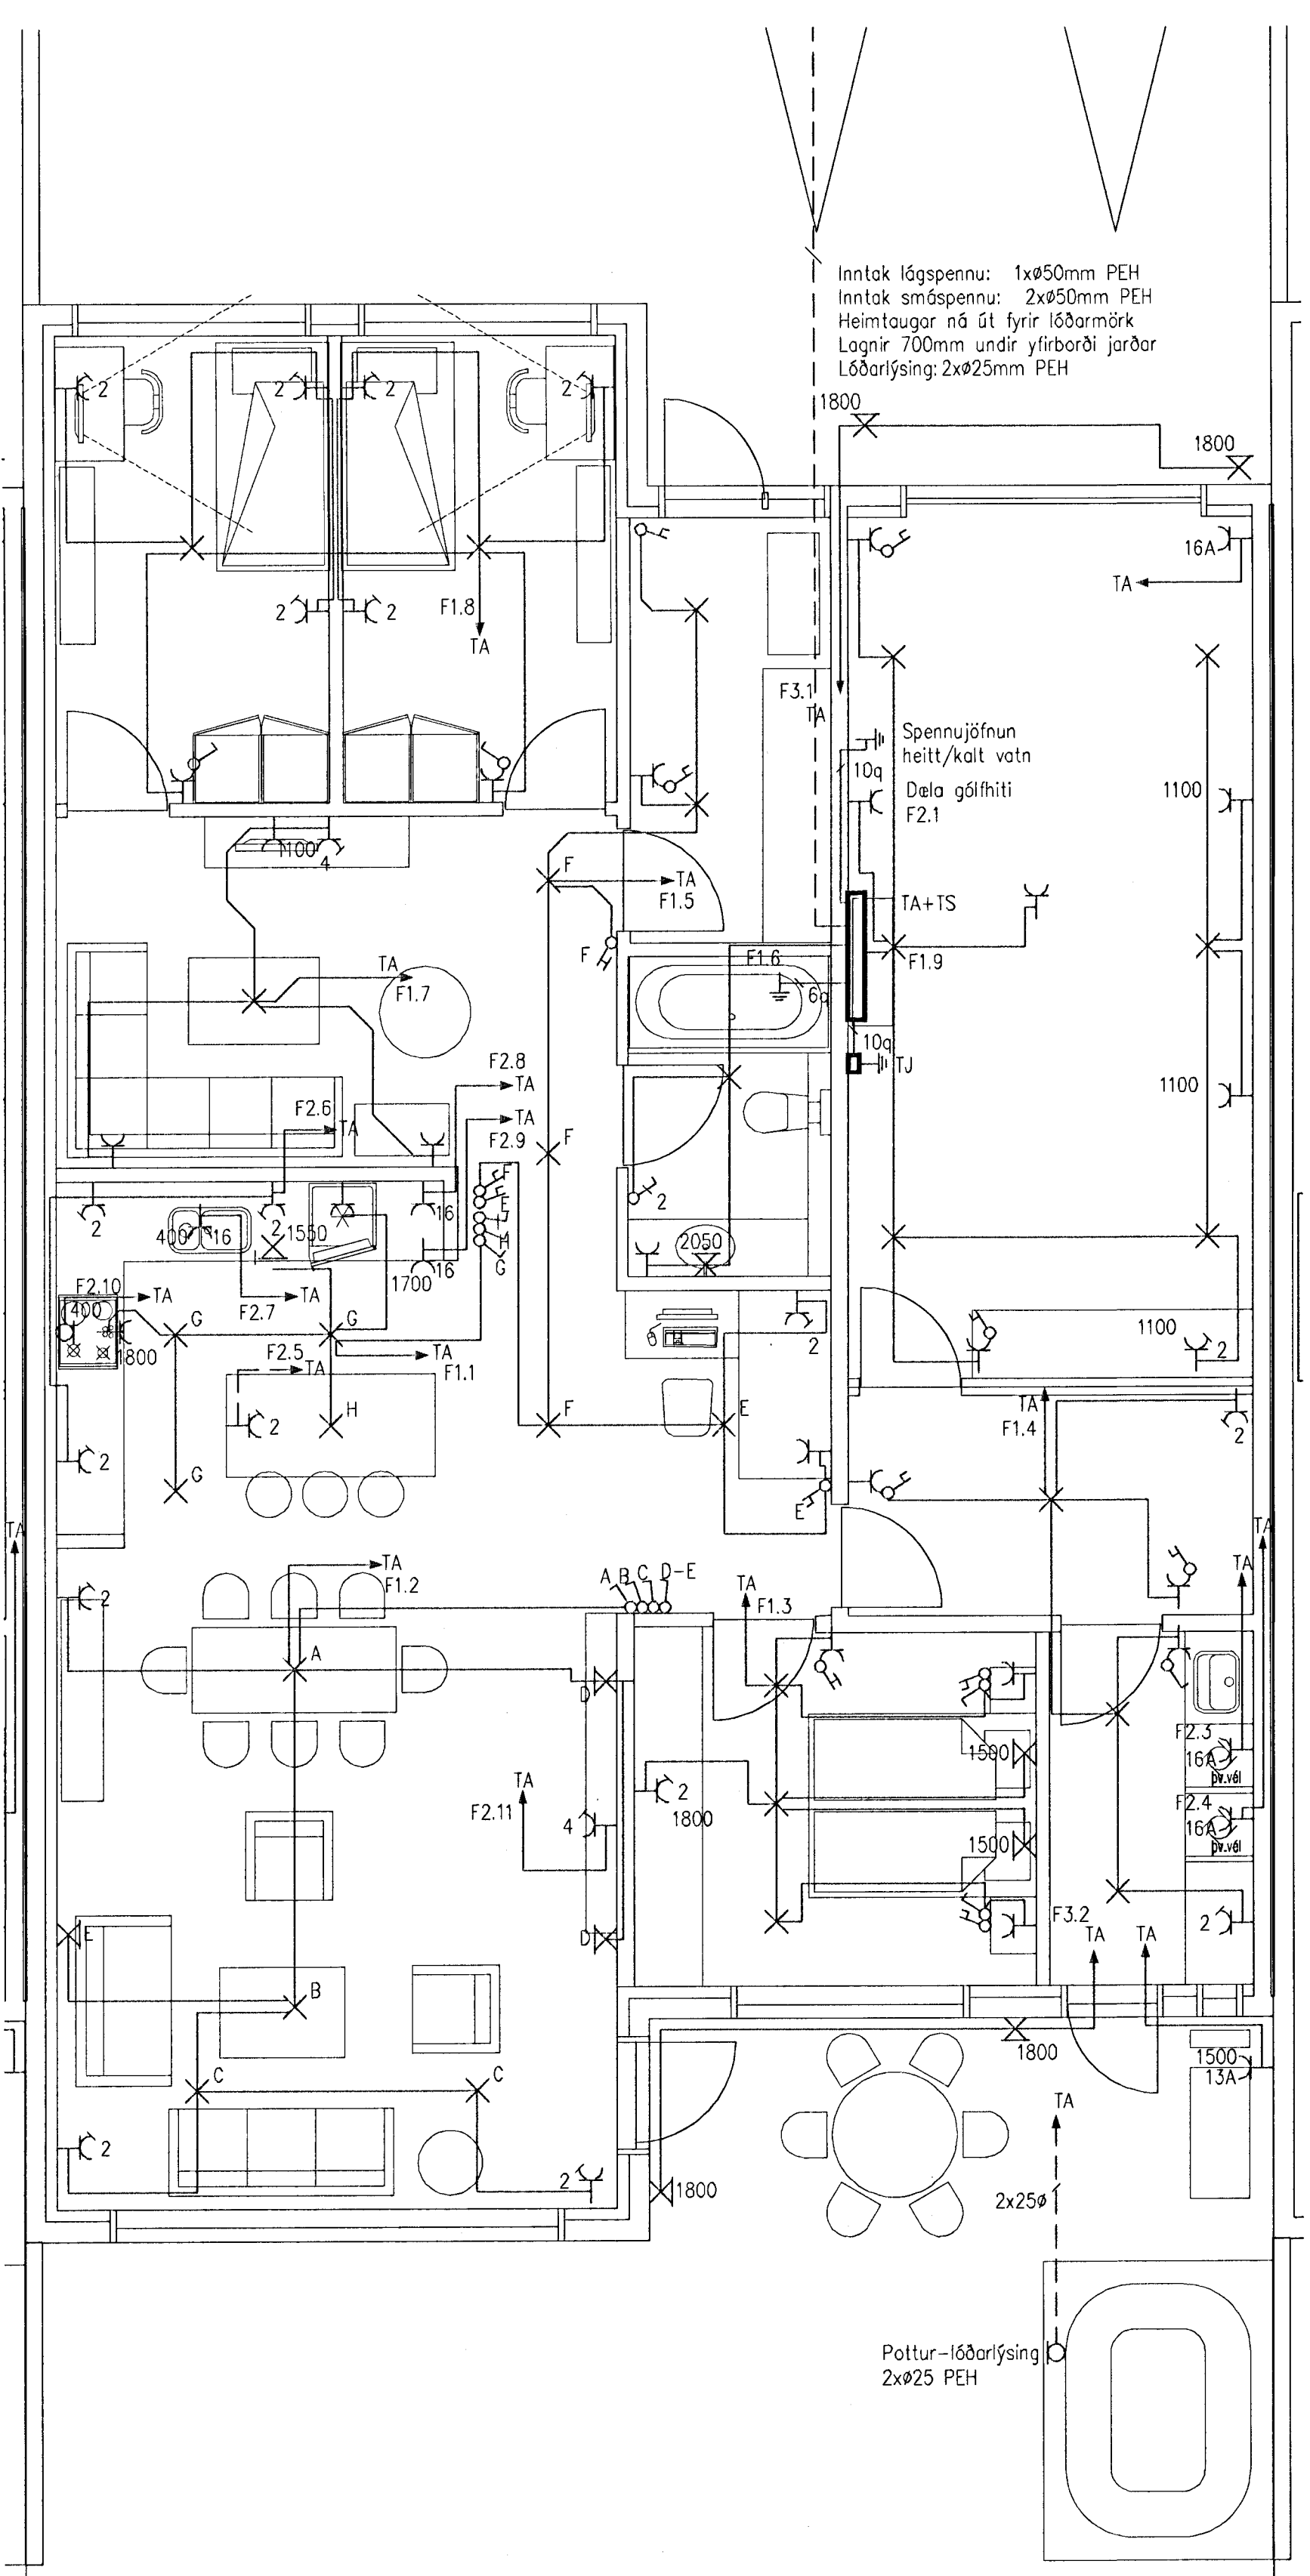

VERKHÖNNUN
VERKFRÆÐIRÁÐGGJÖF

AKRALIND 6, 203 KÓPAVOGI, KTI 650107-1280
Sími 970-9800, Faxi 970-9810
WWW.VERKHONNUN.IS, VERKHONNUN@VERKHONNUN.IS

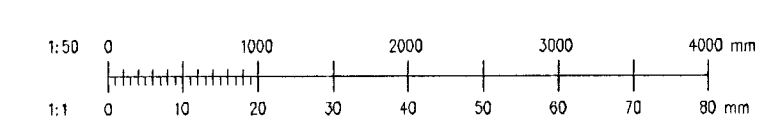

Br.	Daga	Breyting	Br.	Þ	Verksgjafi

MJB	BSH	13.02.2012	KLUKKUVELLIR 14	2011-01-10
Hanna	Virun	Daga	RAFLAGNIR	KV14-2101 A
BSH	A1	1:50	LÁGSP., SMÁSP. OG EINLÍNUMYND	
Tekni	Bohita	Veikvöld	Síki: I:\2011-01\010\tekn\raf\KV-2101.dwg	

© Öll rétt og skilur tekið og hlutur þess er að skilgreina og skilgreina.