


HÚS NR. 20


HÚS NR. 22

HÚS NR. 24

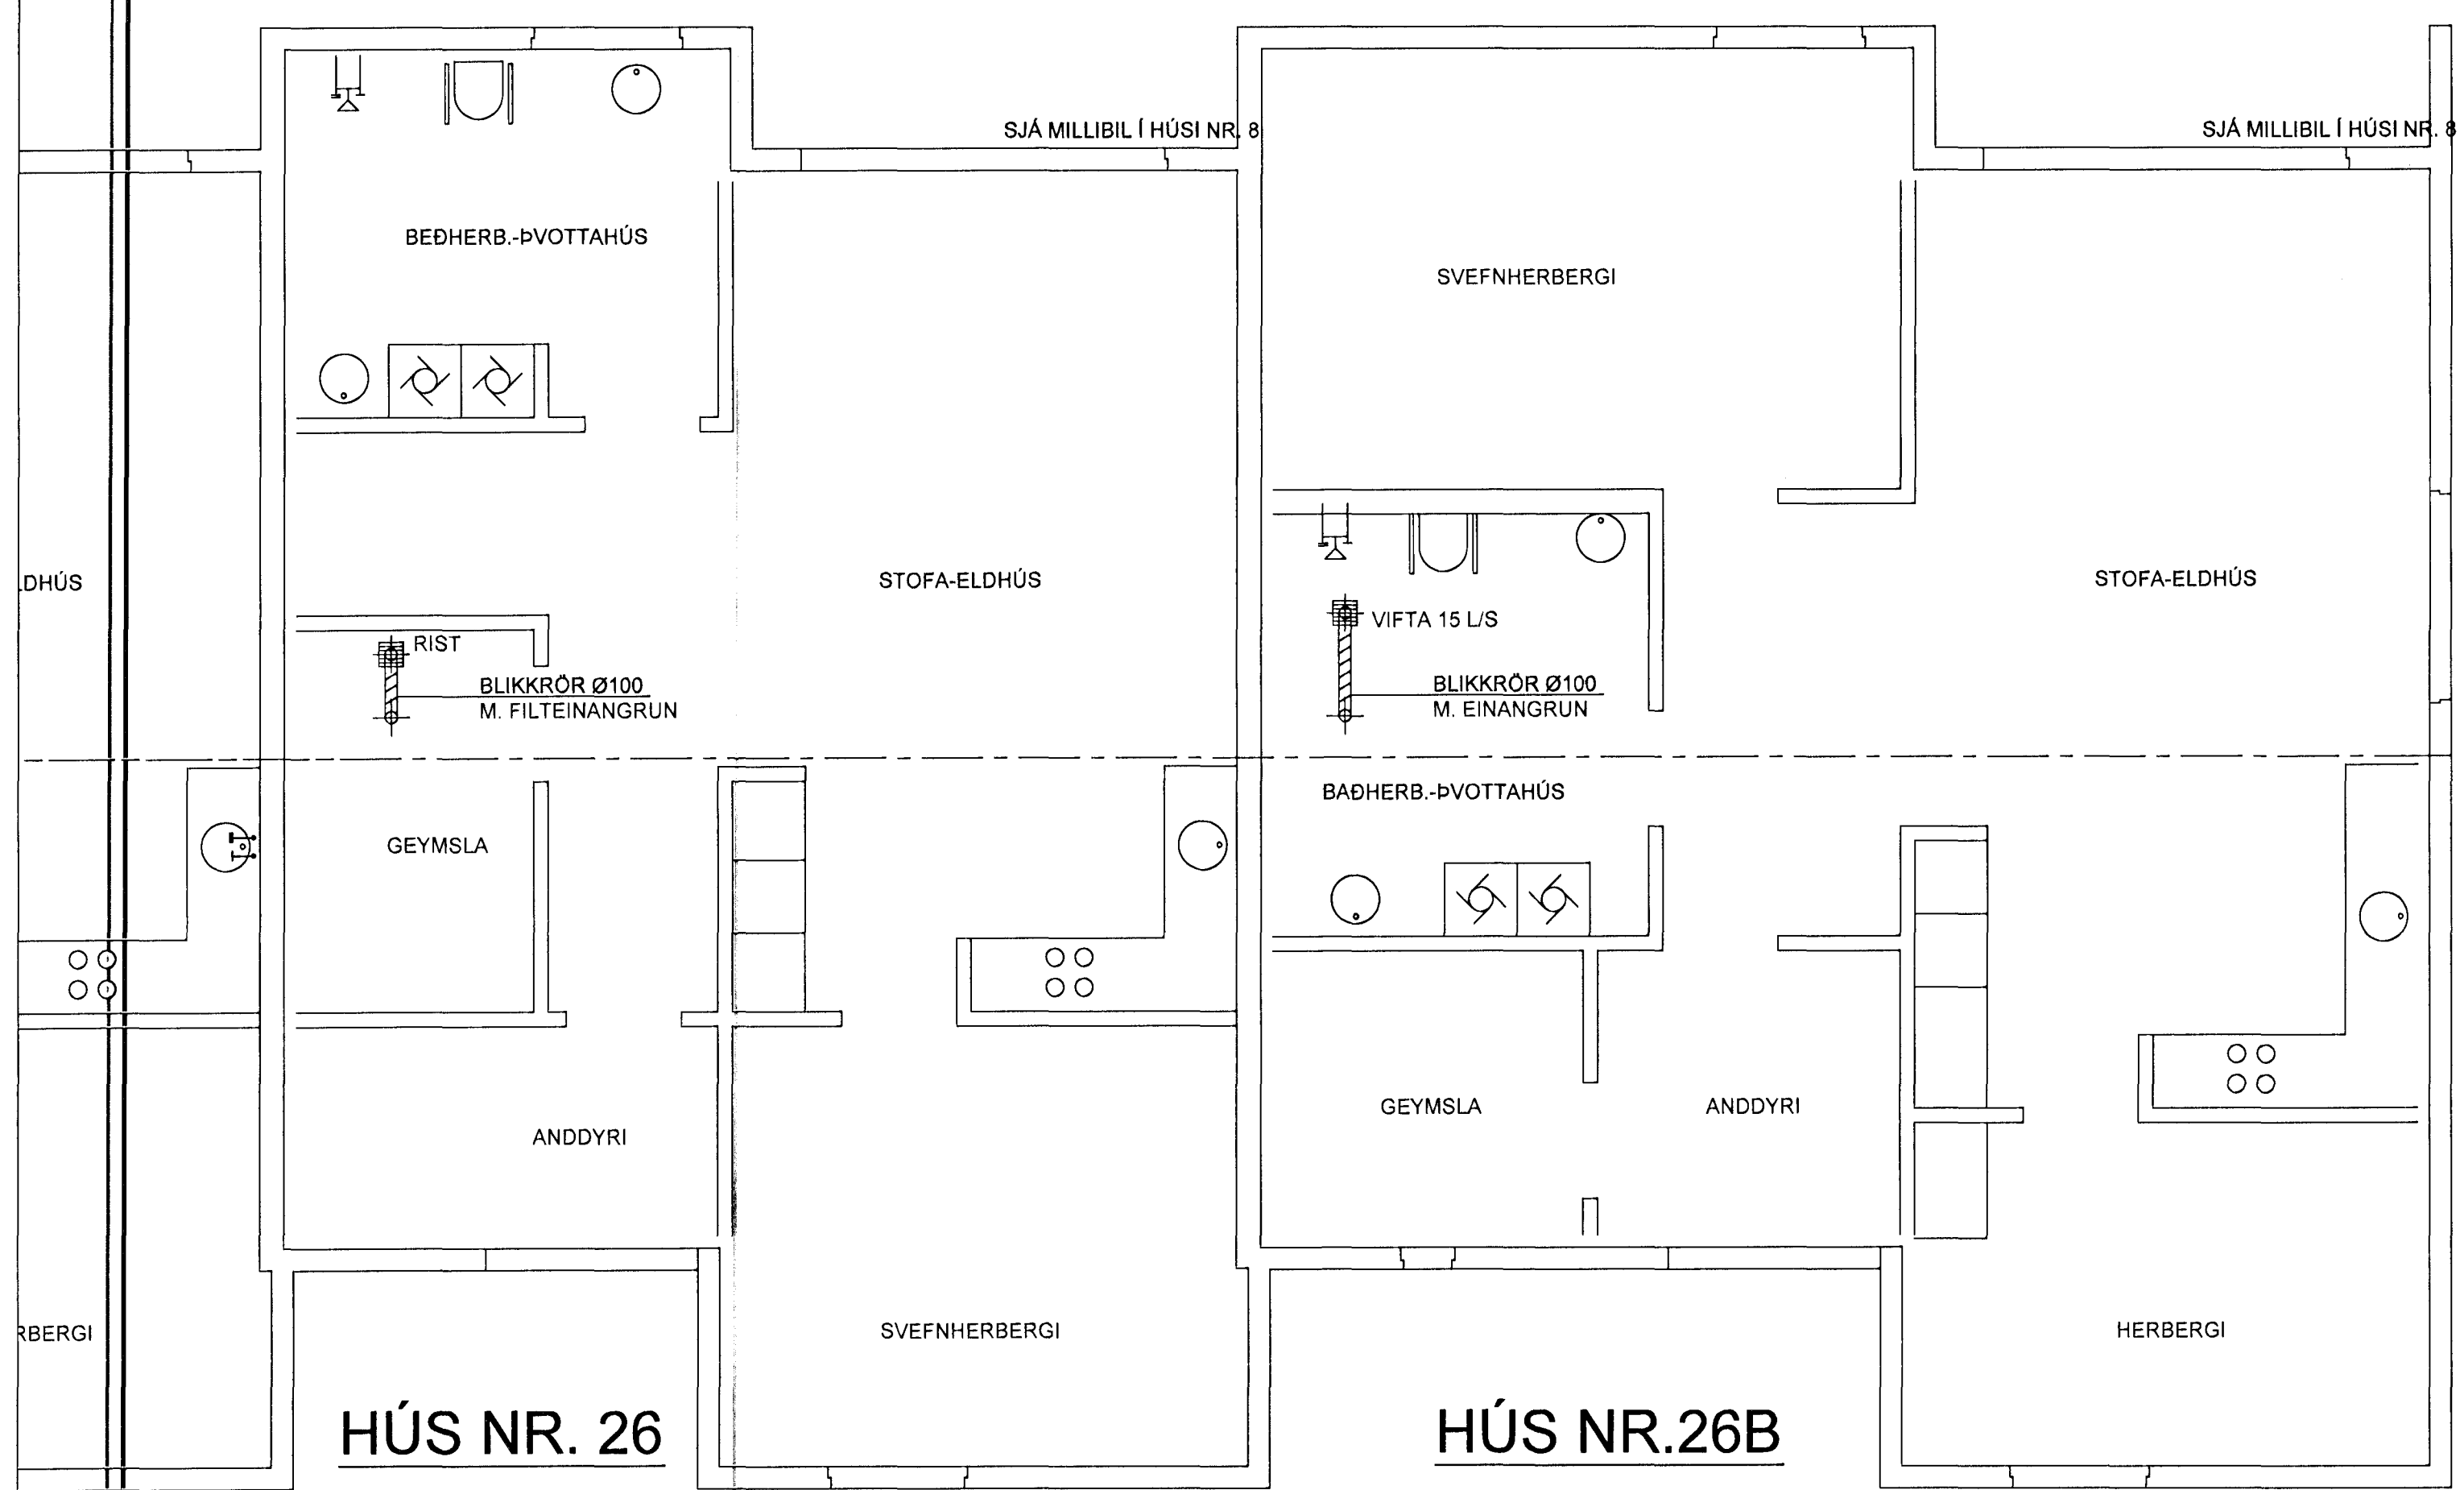

HÚS NR. 26

HÚS NR. 26B

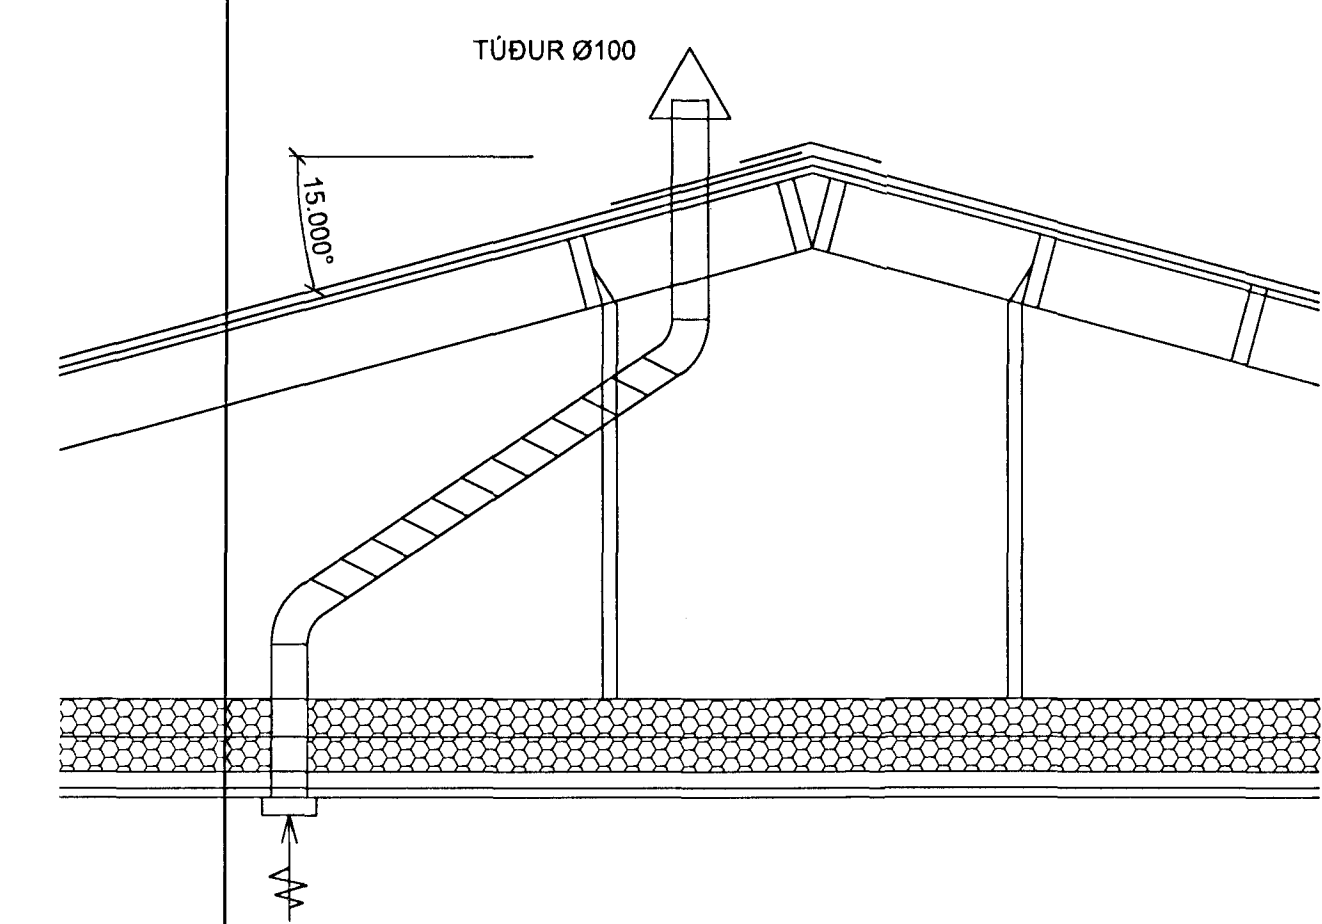

SNID, 1:20

Hönnun-ist.
HM
Haukur Margeirsson byggingarverkfræðingur
Binghólsbraut 7-200 Kópavogur
Sími 699 8260 - haukur@simnet.is
kt. 070249 3919

Haukur Margeirsson

VERKHEITI	KLUKKUVELLIR 20-26B, HAFNARFIRÐI		
HEITI TEKNI	LOFTRÆSILAGNIR GRUNNMYND OG SNID		
HANNAÐ	HM	DAGS	MAÍ, 2012
TEKNAÐ	HM	KVARDI	1:50 1:20
VERKUR		VERKUR	120330
		TEKNI NR.	307