
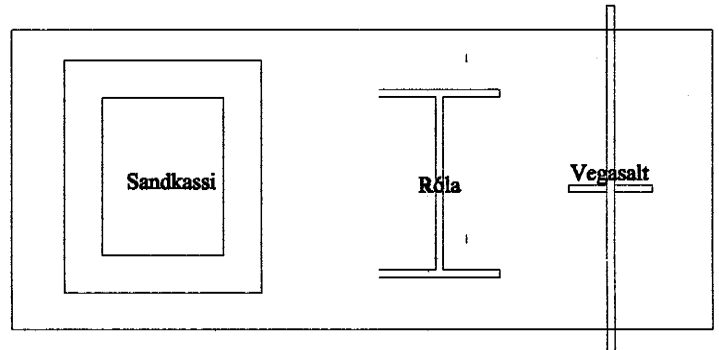


KJP

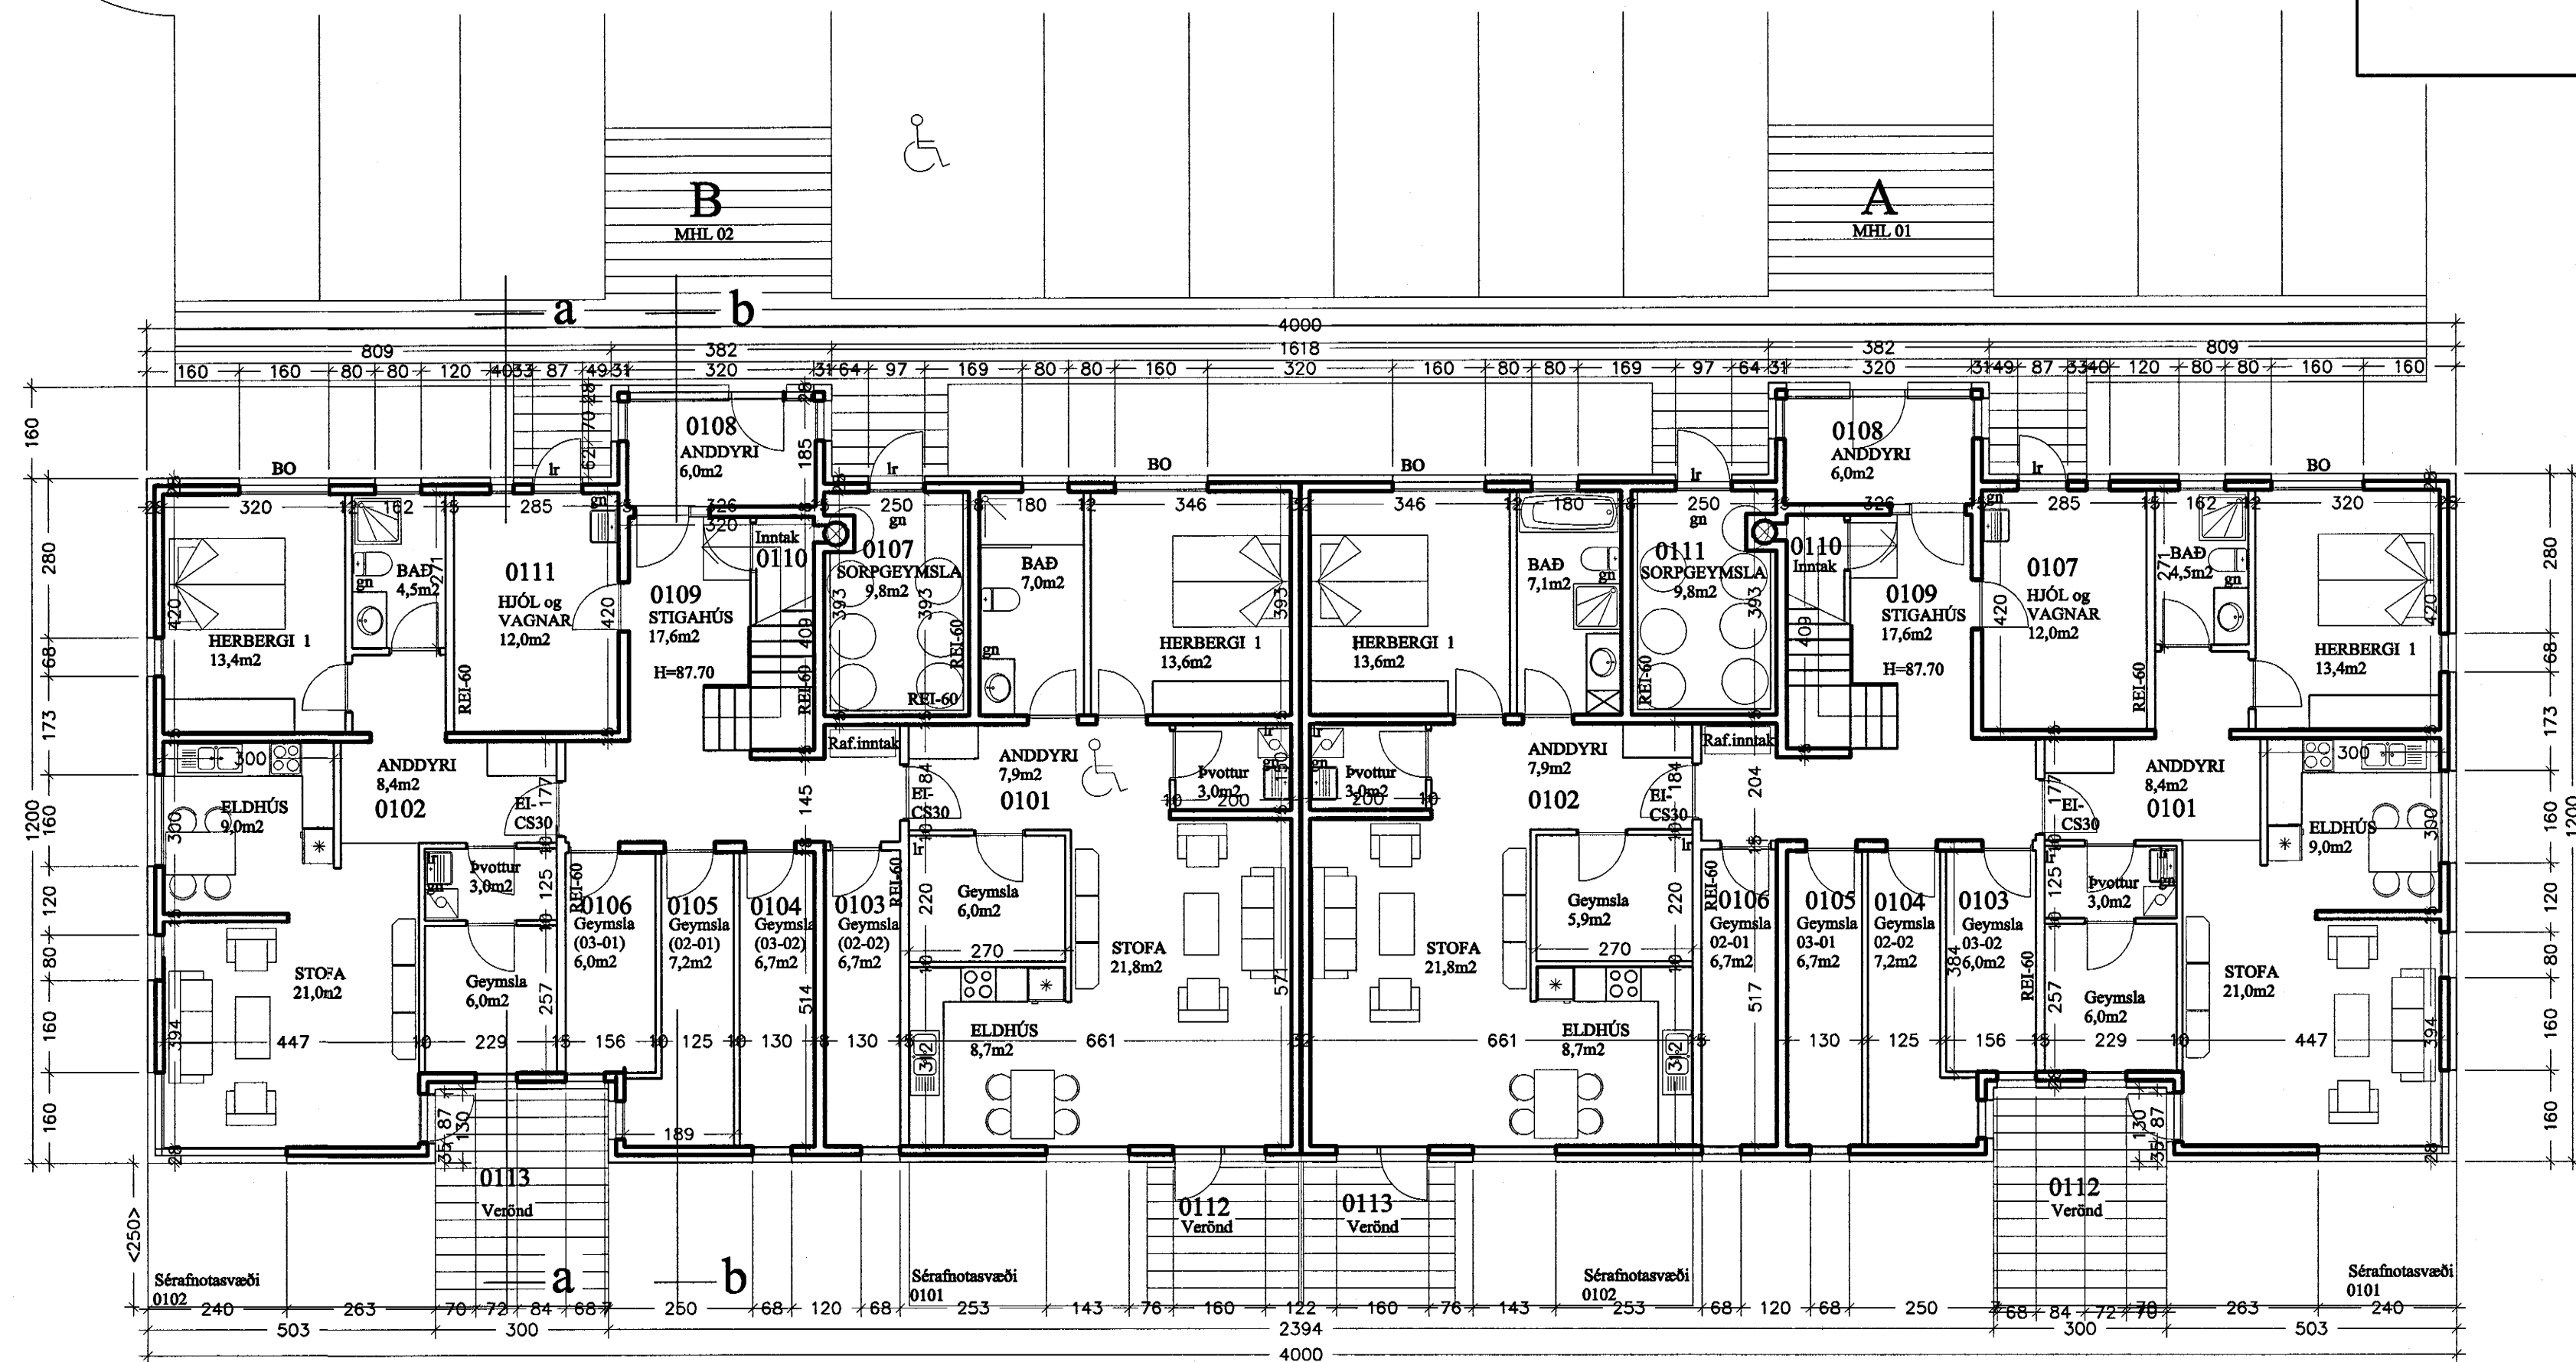

Grunnmynd 1. Hæð 1:100

dags. breytt
20.09.00 hæðarsetn. húss

verkheit
Kríuás 17, Hafnarfirði

heiti teikningar
Grunnmynd 1. Hæð
dags
29.05.2000
m.v.
1:100
Nr.
A 102

Ársæll Vignisson Arkitekt
Strandgata 26-28
220 Hafnarfjörður
555 4795

Ársæll Vignisson