


Aritun samræmingarhönnuðar:

Bjarni Einarsson

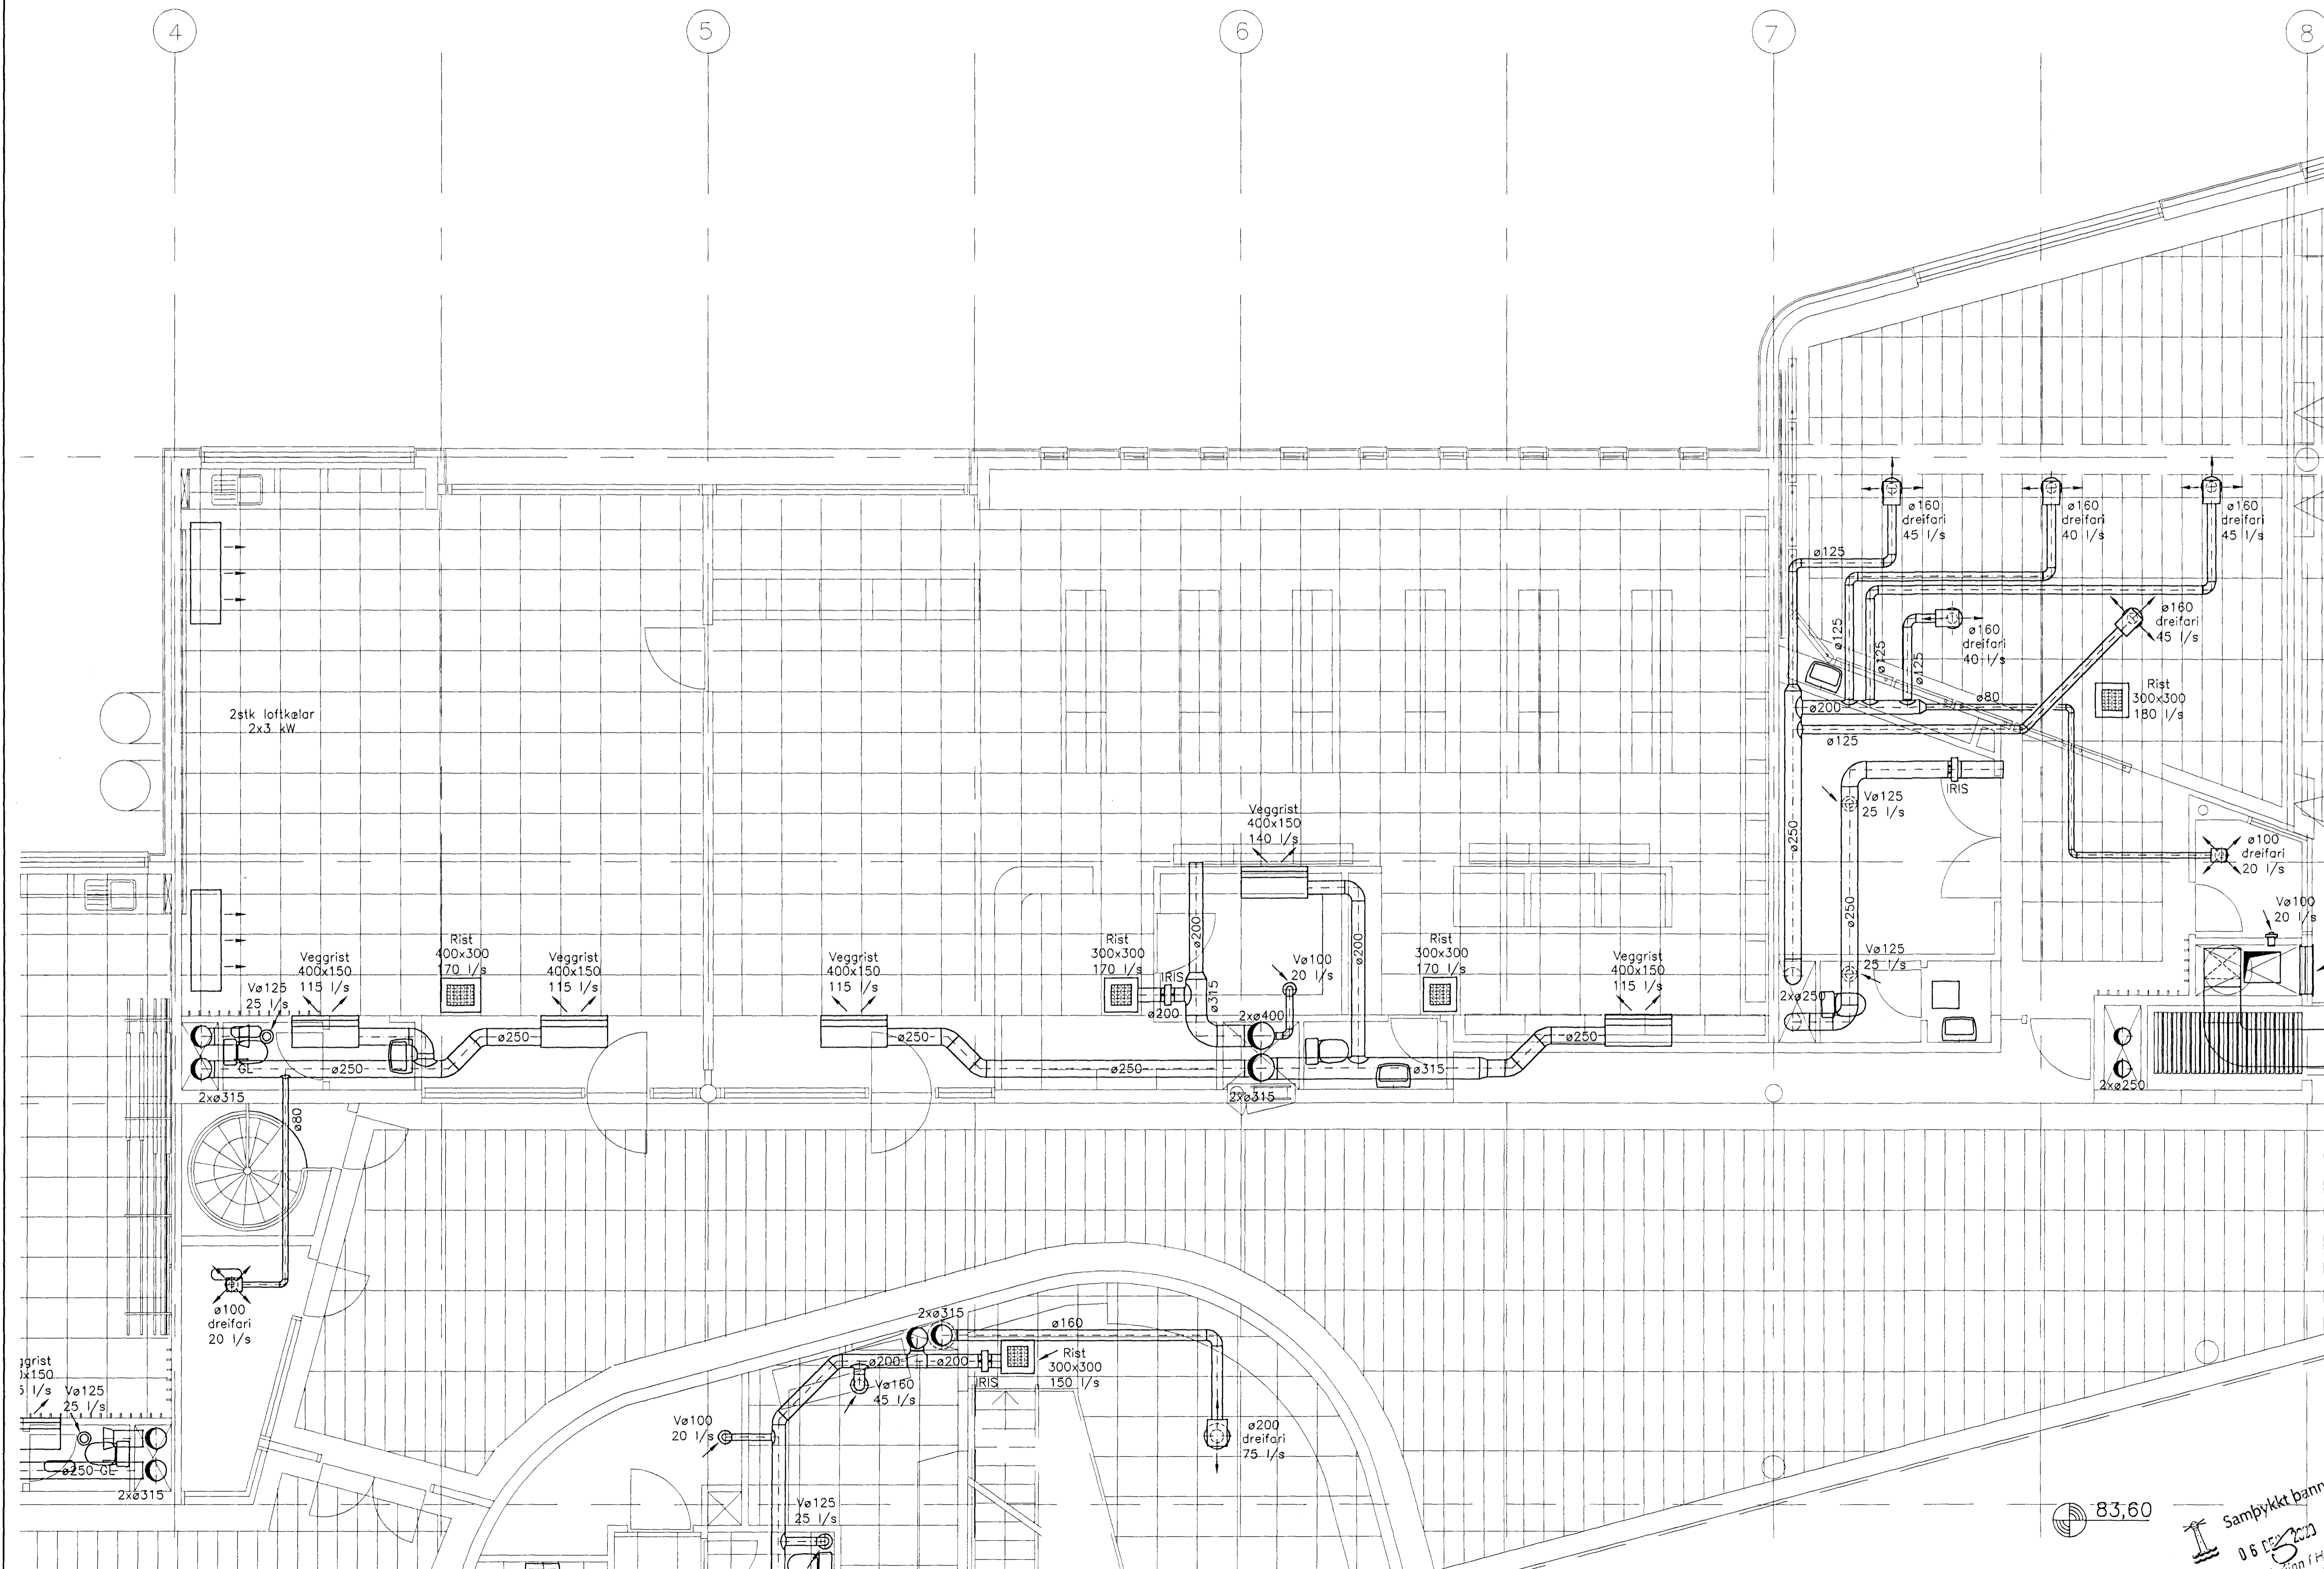


A	27.11.00	KH		176
---	----------	----	--	-----

Vinnuteikning

GTÓGAFA	DAGSETNING	TEIKNAD	YFIRFARID	SAMÞYKKT
---------	------------	---------	-----------	----------

EDU BREYTINGAR

LYKILMYND:

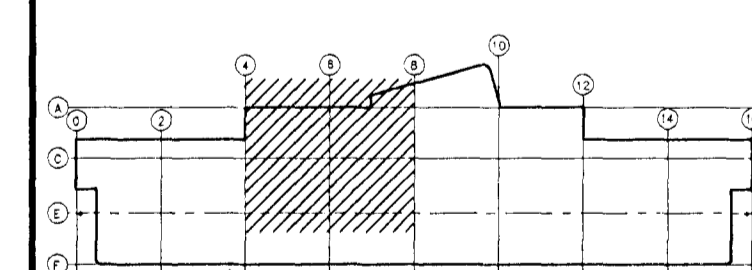

HANNAÐ:	GG	DAGS.:	14.11.00
---------	----	--------	----------

TEIKNAD:	ES/CC	KVARDI:	1:50
----------	-------	---------	------

YFIRF.:	<i>NR</i>	VERK NR.:	5138
---------	-----------	-----------	------

SKRÁ:	5138-301	TEIKN.NR.:	302
-------	----------	------------	-----

SAMÞ. *Rist, Veggrist, Dreifari*

FRUMSTÆRD BLAÐS A1 - BLAÐSTÆRD A3, MINNKUN 1:2

GRUNNSKÓLI Í ÁSLANDI
KRIUÁS 1, HAFNARFIRDI

Loftræsing 1.hæð
Hluti 2

83.60

Samþykkt barn

06

Byggingafræðingur / Hlutf. /
Fh. Sigurbjartur Halldórsson

FJARHITUN HF
VERKFRÆÐISTOFA

BORGARTÓNI 17 - 105 REYKJAVÍK NETFANG: fjarhitun@fjarhitun.is
SÍMI 562 8955 - FAX 562 8950 VEFSIDA: www.fjarhitun.is
KENNITALA: 700186-1649