


Áritun samræmingarhönnuðar:
Ben S. Jónsson 02055 4480

HNIT MÓDULLINA:

△ A00 -22.674,091 7.919,328	△ C00 -22.682,756 7.923,413	E00 -22.692,163 7.927,848
A01 -22.677,502 7.912,092	C01 -22.686,167 7.916,177	E01 -22.695,574 7.920,611
A02 -22.680,913 7.904,856	C02 -22.689,578 7.908,940	E02 -22.698,986 7.913,375
A03 -22.684,324 7.897,619	C03 -22.692,990 7.901,704	E03 -22.702,397 7.906,139
A04 -22.687,735 7.890,383	C04 -22.696,446 7.894,489	E04 -22.705,808 7.898,903
A05 -22.691,147 7.883,147	C05 -22.699,857 7.887,253	E05 -22.709,219 7.891,666
A06 -22.694,558 7.875,910	C06 -22.703,268 7.880,017	E06 -22.712,630 7.884,430
A07 -22.697,969 7.868,674	C07 -22.706,680 7.872,780	E07 -22.716,042 7.877,194
A08 -22.701,380 7.861,438	C08 -22.710,091 7.865,544	E08 -22.719,453 7.869,957
A09 -22.704,791 7.854,202	C09 -22.713,502 7.858,308	E09 -22.722,864 7.862,721
A10 -22.708,203 7.846,965	C10 -22.716,913 7.851,072	E10 -22.726,274 7.855,484
A11 -22.711,614 7.839,729	C11 -22.720,324 7.843,835	E11 -22.729,687 7.848,249
A12 -22.715,025 7.832,493	C12 -22.723,736 7.836,599	E12 -22.733,098 7.841,012
A13 -22.718,436 7.825,257	C13 -22.727,147 7.829,363	E13 -22.736,509 7.833,776
A14 -22.721,848 7.818,020	C14 -22.730,558 7.822,126	E14 -22.739,920 7.826,540
A15 -22.725,259 7.810,784	C15 -22.733,969 7.814,890	E15 -22.743,331 7.819,304
A16 -22.728,670 7.803,548	C16 -22.737,380 7.807,654	E16 -22.746,743 7.812,067
△ B00 -22.679,518 7.921,886	△ D00 -22.688,183 7.925,971	F00 -22.700,937 7.931,984
B01 -22.682,929 7.914,650	D01 -22.691,595 7.918,735	F01 -22.704,349 7.924,748
B02 -22.686,340 7.907,414	D02 -22.695,006 7.911,500	F02 -22.707,760 7.917,511
B03 -22.689,751 7.900,178	D03 -22.698,417 7.904,263	F03 -22.711,171 7.910,275
B04 -22.693,163 7.892,941	D04 -22.701,828 7.897,026	F04 -22.714,582 7.903,039
B05 -22.696,574 7.885,705	D05 -22.705,239 7.889,790	F05 -22.717,993 7.895,802
B06 -22.699,985 7.878,469	D06 -22.708,650 7.882,554	F06 -22.721,405 7.888,566
B07 -22.703,396 7.871,233	D07 -22.712,062 7.875,318	F07 -22.724,816 7.881,330
B08 -22.706,807 7.863,996	D08 -22.715,473 7.868,081	F08 -22.728,227 7.874,094
B09 -22.710,219 7.856,760	D09 -22.718,884 7.860,845	F09 -22.731,638 7.866,857
B10 -22.713,630 7.849,524	D10 -22.722,295 7.853,609	F10 -22.735,049 7.859,621
B11 -22.717,041 7.842,287	D11 -22.725,707 7.846,372	F11 -22.738,461 7.852,385
B12 -22.720,452 7.835,051	D12 -22.729,118 7.839,136	F12 -22.741,872 7.845,149
B13 -22.723,864 7.827,815	D13 -22.732,529 7.831,900	F13 -22.745,283 7.837,912
B14 -22.727,275 7.820,579	D14 -22.735,940 7.824,664	F14 -22.748,694 7.830,676
B15 -22.730,686 7.813,342	D15 -22.739,352 7.817,427	F15 -22.752,106 7.823,440
B16 -22.734,097 7.806,106	D16 -22.742,763 7.810,191	F16 -22.755,517 7.816,203

Byggingafráttir Hafnarfjarðar
 Algjafir þann
 17 JULI 2000
CS

OTGÁFA	DAGSETNING	TEIKNAD	YFIRFARID	SAMBYKKT
A	20.06.2000	PG	PG	B6

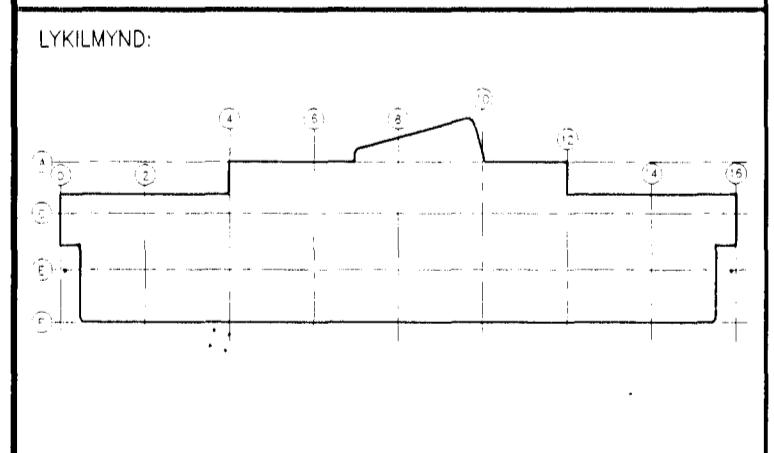

HANNAÐ:	<i>CS</i>	DAGS:	04.06.'00
TEIKNAD:	SI	KVARD:	1:200
YFIRF.	<i>CS</i>	VERK NR.:	5138
SKRÁ:	5138-000	TEIKN NR.:	000

SAMP: *2000-06-17*
 FRUMSTÆRD BLADS A1 - BLADSTÆRD A3, MINNKUN 1:2

GRUNNSKÓLI Í ÁSLANDI
 KRÍUÁS 1, HAFNARFIRDI

Burðarvirki - Móduillnur
 Hnitsetning

FJARHITUN HF
 VERKFRÆÐISTOFA

BORGARTÓNI 17 - 105 REYKJAVÍK NETFANG: fjarhitun@fjarhitun.is
 SÍMI 562 8955 - FAX 562 8950 VEFSIDA: www.fjarhitun.is
 KENNITALA: 700186-1649

Öll hnit eru í metrum