


Áritun samræmingarhönnuðar:
Bani Erla 0207554881

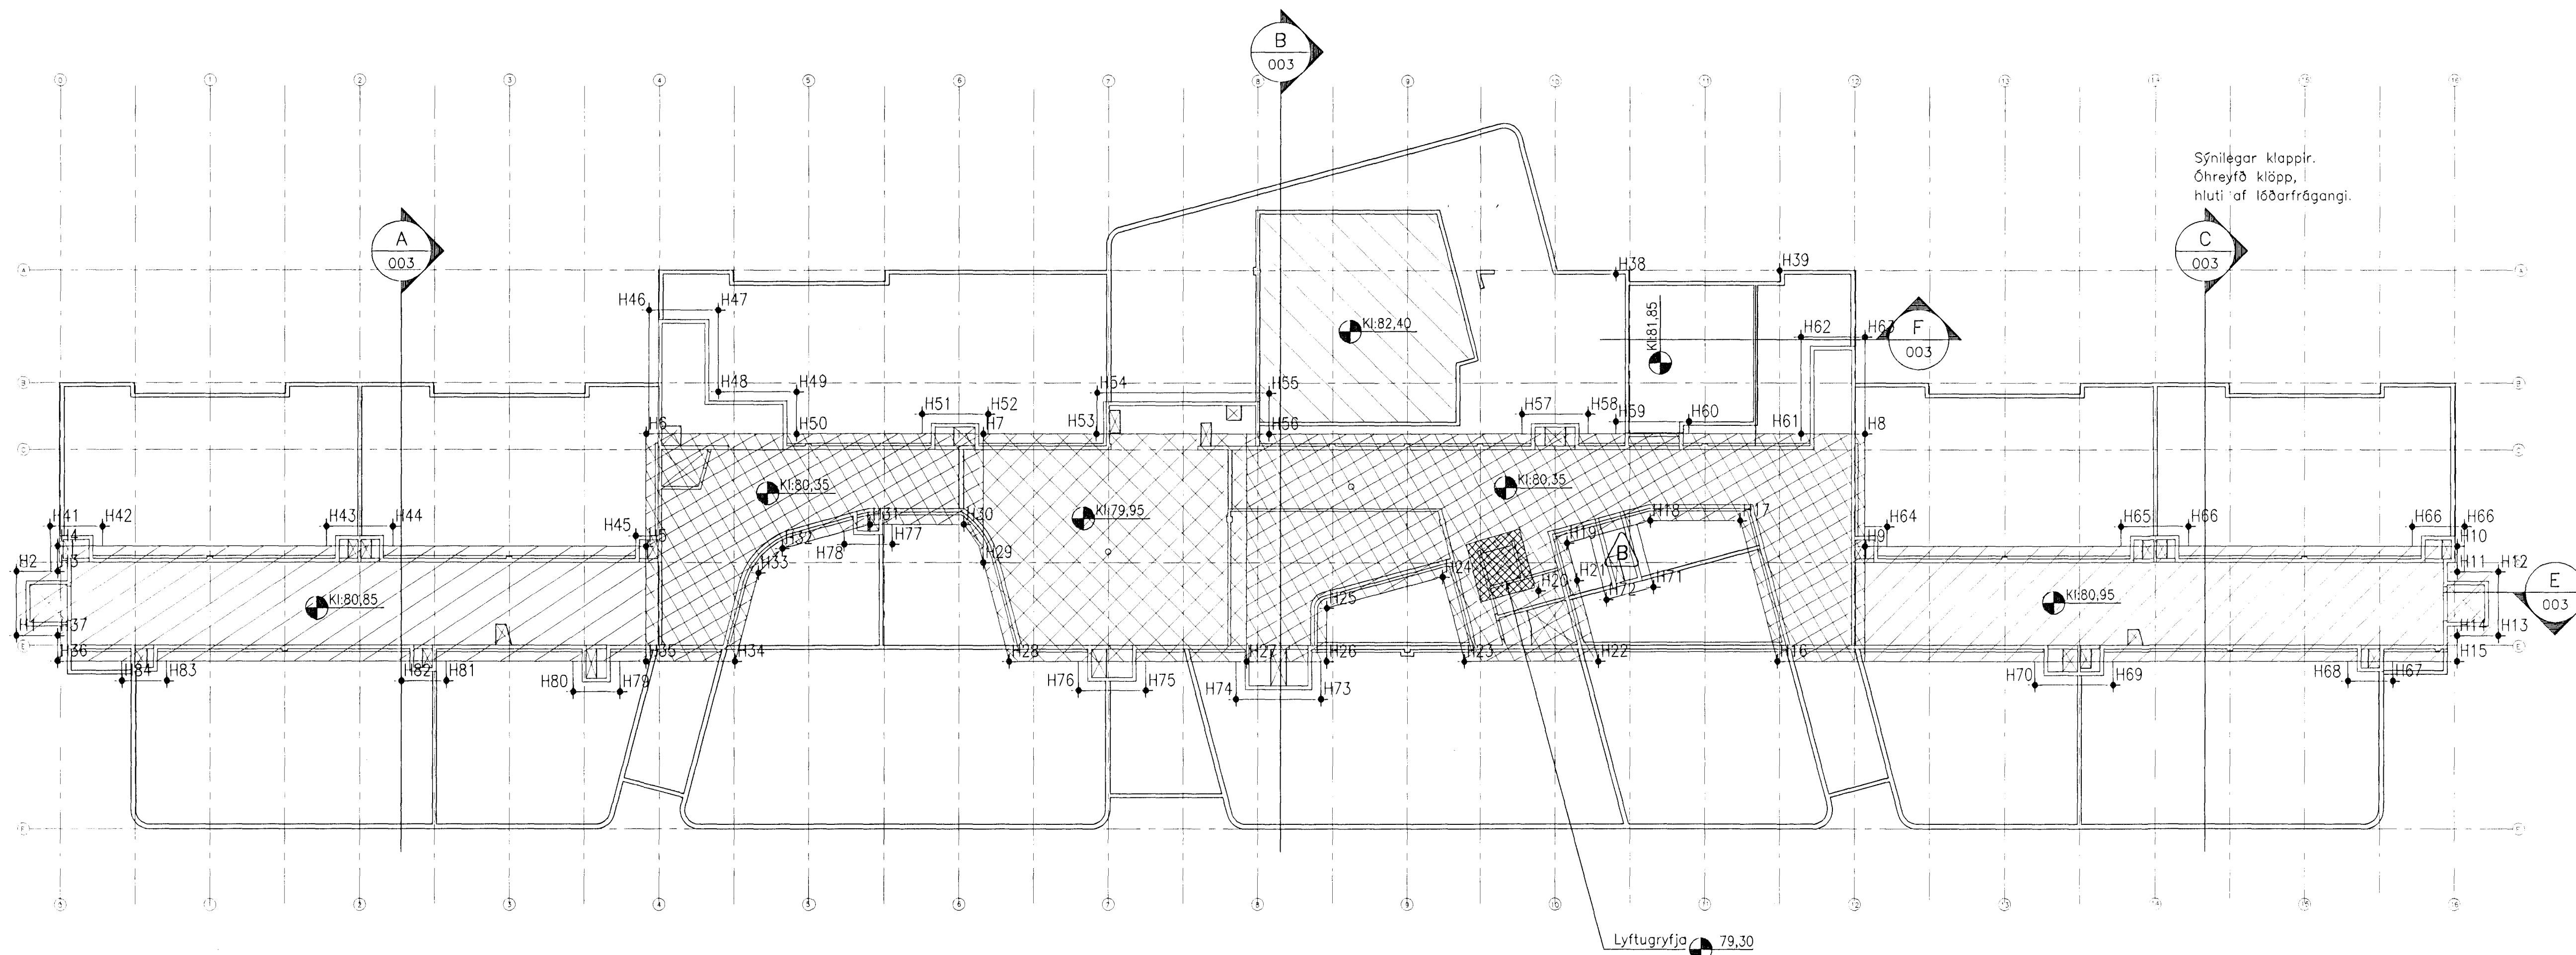

SKÝRINGAR:

Skyggð svæði fleygð í merktan kóta.
 Undir botnplötu er fleygð í kóta KI: 83,20.
 Undir sökkla er fleygð í kóta KI: 82,00.
 Lagnaskurðir sjá lagnateikningar.

HNITASKRÁ:

Hnit	X-Hnit	Y-Hnit	Hnit	X-Hnit	Y-Hnit	Hnit	X-Hnit	Y-Hnit	Hnit	X-Hnit	Y-Hnit
H01	-22.690,709	7.929,760	H21	-22.723,669	7.852,966	H41	-22.686,230	7.925,659	H61	-22.721,707	7.838,793
H02	-22.687,634	7.928,310	H22	-22.728,027	7.853,758	H42	-22.687,424	7.923,126	H62	-22.717,021	7.836,584
H03	-22.688,572	7.926,320	H23	-22.724,947	7.860,293	H43	-22.692,530	7.912,294	H63	-22.718,470	7.833,509
H04	-22.687,351	7.925,745	H24	-22.720,393	7.859,465	H44	-22.694,044	7.909,083	H64	-22.728,146	7.836,743
H05	-22.700,761	7.897,297	H25	-22.719,245	7.865,780	H45	-22.700,029	7.897,560	H65	-22.733,465	7.825,459
H06	-22.695,334	7.894,739	H26	-22.721,795	7.866,983	H46	-22.689,428	7.891,789	H66	-22.734,979	7.822,248
H07	-22.703,010	7.878,454	H27	-22.719,970	7.870,854	H47	-22.691,005	7.888,442	H67	-22.747,063	7.815,844
H08	-22.723,156	7.835,718	H28	-22.714,552	7.882,347	H48	-22.694,940	7.890,297	H68	-22.746,039	7.818,015
H09	-22.728,584	7.838,276	H29	-22.709,206	7.881,375	H49	-22.696,731	7.886,498	H69	-22.740,882	7.829,425
H10	-22.742,058	7.809,693	H30	-22.706,942	7.881,465	H50	-22.698,766	7.887,457	H70	-22.739,102	7.833,202
H11	-22.743,279	7.810,269	H31	-22.704,803	7.886,003	H51	-22.700,661	7.880,975	H71	-22.725,737	7.849,416
H12	-22.744,217	7.808,279	H32	-22.703,970	7.890,737	H52	-22.702,175	7.877,764	H72	-22.725,272	7.851,974
H13	-22.747,293	7.809,728	H33	-22.704,595	7.892,460	H53	-22.705,588	7.872,987	H73	-22.723,475	7.868,108
H14	-22.746,354	7.811,718	H34	-22.708,308	7.895,594	H54	-22.703,618	7.872,006	H74	-22.721,535	7.872,224
H15	-22.747,576	7.812,294	H35	-22.706,279	7.899,898	H55	-22.707,564	7.863,690	H75	-22.719,066	7.876,408
H16	-22.732,115	7.845,091	H36	-22.692,868	7.928,346	H56	-22.709,533	7.864,618	H76	-22.717,531	7.879,664
H17	-22.724,519	7.843,709	H37	-22.691,647	7.927,770	H57	-22.714,393	7.851,846	H77	-22.706,258	7.885,378
H18	-22.722,466	7.848,065	H38	-22.709,770	7.844,111	H58	-22.715,907	7.848,635	H78	-22.705,160	7.887,708
H19	-22.721,640	7.852,600	H39	-22.713,320	7.836,111	H59	-22.716,898	7.847,471	H79	-22.707,142	7.901,853
H20	-22.723,288	7.855,062				H60	-22.718,561	7.843,943	H80	-22.706,076	7.904,115


Byggingafræðilífi Hafnarfjarðar
 Afgreitt þann
 17 JULÍ 2000
gjs

C	07.07.'00	KK	P6	P6
H41-H80				
B	07.06.'00	PG	P6	P6
H19 og svæði við lyftu				
A	06.06.'00	KK	P6	P6

Nýjar hæðir kjallara o.fl.

ÓTGÁFA	DAGSETNING	TEIKNAD	YFIRFARID	SAMBÝKKT
--------	------------	---------	-----------	----------

EDU BREYTINGAR

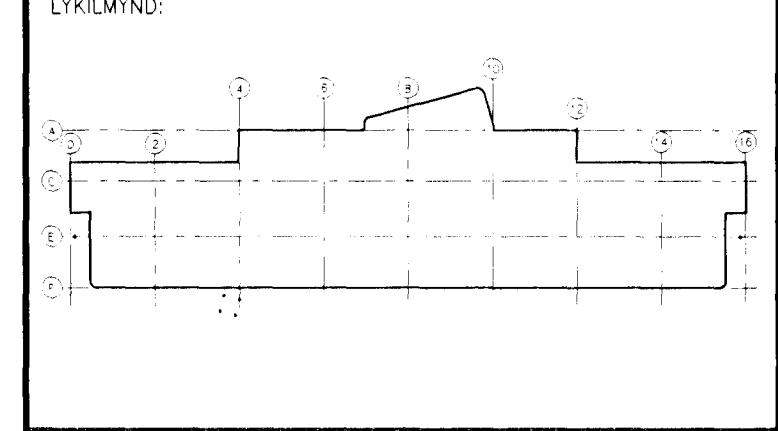

HANNAD:	KK	DAGS:	15.05.'00
TEIKNAD:	KK/SI	KVARDI:	1:200
YFIRF:	<i>Páll</i>	VERK NR.:	5138
SKRÁ:	5138-002.dwg	TEIKN NR.:	002

SAMB.: *Páll Lárusson 202592575*

FRUMSTÆRD BLADS A1 - BLAÐSTÆRD A3, MINNKUN 1:2

GRUNNSKÓLI Í ÁSLANDI
 KRÍUÁS 1, HAFNARFIRÐI

Graftrarplan
 Húsgrunnur

FJARHITUN HF
 VERKFRÆÐISTOFA

BORGARTÓNI 17 - 105 REYKJAVÍK NEIFANG: fjarhitun@fjarhitun.is
 SÍMI 562 8955 - FAX 562 8950 VEFSDA: www.fjarhitun.is
 KENNITALA: 700186-1649