


Áritun samþreyingarhólfarar:
Þorvaldur

SKÝRINGAR:
 Sjá teikn. 5138-023 og 5138-010

A	30.09.00	PG	26
Járnbanding			
ÓTGÁFA	DAGSETNING	TEIKNAD	YFIRFARID
EDLI	BREYTINGAR		

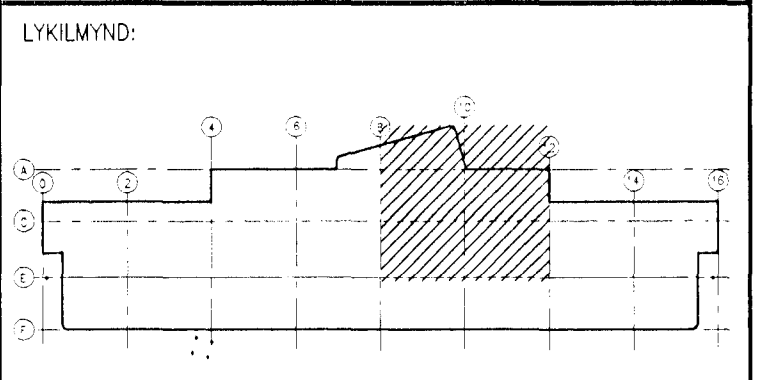

HANNAÐ:	PG	DAGS.:	08.07.2000
TEIKNAD:	PG/SI	KVARDI:	1:50
YFIRF.:	<i>Þorvaldur</i>	VERK NR.:	5138
SKRÁ:	5138-023.dwg	TEIKN.NR.:	026

SAMB.: *Þorvaldur* 202552925
 FRUMSTÆRD BLADS A1 - BLADSTÆRD A3, MINNKUN 1:2
 GRUNNSKÓLI Í ÁSLANDI
 KRÍUÁS 1, HAFNARFIRDI
 Búðarvirki - Plötu Samþykkt
 Grunnmynd 4
 09 OKT. 2000

FJARHITUN
 VERKFRÆDISTOFA
 Byggingafræðingur í Þórsmörkum
 Haldursson
 Borgartúni 17 - 105 REYKJAVÍK
 Sími 562 8955 - Fax 562 8950
 Netfang: fjarhitun@fjarhitun.is
 Vefsíða: www.fjarhitun.is
 Kennitala: 700186-1649