

EFNISTAFLA : GRUNNSKÓLI Í ÁSLANDI STÁLSTIGAR					STÆRDIR (MM)		ÞYNGDIR (KG)		BLAD : 1	
NR.	FJÖLDI	HEITI	STADALL	EFNI	LENGD	BREIDD	ÞYKKT	PR. EIN.	ALLS	SKÝRINGAR
1	3	UNP 240		St37-2	202			6,7	20,1	Stigakjálki, hægrl
2	3	UNP 240		St37-2	202			6,7	20,1	Stigakjálki, vinstri
3	4	UNP 240		St37-2	3000			99,6	398,4	Stigakjálki, hægrl
4	4	UNP 240		St37-2	3000			99,6	398,4	Stigakjálki, vinstri
5	3	UNP 240		St37-2	620			20,6	61,8	Stigakjálki, hægrl
6	3	UNP 240		St37-2	620			20,6	61,8	Stigakjálki, vinstri
7	4	UNP 240		St37-2	2765			91,8	367,2	Stigakjálki, hægrl
8	4	UNP 240		St37-2	2765			91,8	367,2	Stigakjálki, vinstri
9	1	UNP 240		St37-2	95			3,1	3,1	Stigakjálki, hægrl
10	1	UNP 240		St37-2	95			3,1	3,1	Stigakjálki, vinstri
11	3	UNP 240		St37-2	1700			56,4	169,2	Kjálkabiti
12	1	UNP 240		St37-2	1100			36,5	36,5	Kjálkabiti
13	12	pl 215x75x8		St37-2	215	75	8	1,0	12,0	
14	8	pl 120x75x12		St37-2	120	75	12	0,8	6,4	
15	8	pl 276x75x12		St37-2	276	75	12	1,9	15,2	
16	8	pl 40x75x12		St37-2	40	75	12	0,3	2,4	
17	1	flatjárn 5x40		St37-2	52200	40	5	83,5	83,5	Flatjárn á stigakjálka
20	3	plj 1045x1700x4		St37-2	1045	1700	4	55,8	167,4	brepsküffur
21	48	plj 425x1700x4		St37-2	425	1700	4	22,7	1089,6	brepsküffur
22	3	plj 221x1700x4		St37-2	221	1700	4	11,8	35,4	brepsküffur
23	17	plj 425x1100x4		St37-2	425	1100	4	14,7	249,9	brepsküffur
24	1	plj 94x1100x4		St37-2	94	1100	4	3,2	3,2	brepsküffur
25	6	flatjárn 5x50		St37-2	1700	50	5	3,4	20,4	
26	410	Kambstál 10 mm			40	10		0,3	123,0	
30	90	M16-8.8 snittfeinar			200			0,3	27,0	
								ALLS	3742,3	

Aritun samræmingarhönnuð
TEKNIÞEYMA ENG
Yfirfærin og samræmdur uppdráttur skilgr. 17.2 og 19.2 í byggingarreglugerð.

SKÝRINGAR:


MÁLSETNINGAR:
ÖLL ÖNEFND MÁL ERU Í MM.

Byggingafræðingur
Alfreitt Þenn
20 AUG. 2001
VG

ÚTGÁFA DAGSETNING TEIKNAD YFIRFARAD SAMÞYKKT

EDLÍBREYTINGAR

LYKILMYND:

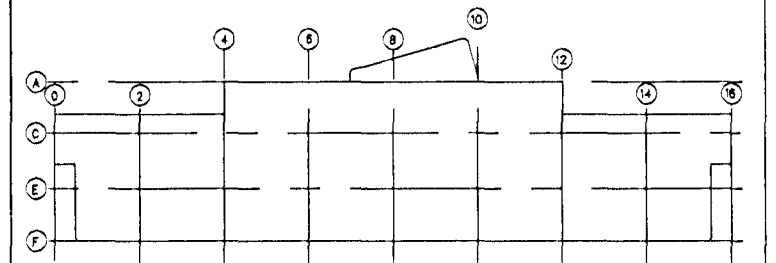

HANNAD: bel/pg DAGS: 10.11.00

TEIKNAD: bel KVARDI: 1:5

YFIRF.: VERK NR.: 513B

SKRA: TEIKNR.: 097

SAMP: Rólf Þórhildur 20259 2525

FRUMSTÆR BLADS A1 - BLADSTÆR A3, MINNKUN 1:2

GRUNNSKÓLI Í ÁSLANDI
KRIUAS 1, HAFNARFIRDI

Burðarvirki - Stigar 1-2. hæð
Stálsamsetningar
Sníð

FJARHITUN HF
VERKFRÆÐISTOFA
BORGARTÚN 17 - 105 REYKJAVÍK NETFANG: fjarhitun@fjarhitun.is
SÍMI 562 8955 - FAX 562 8950 VEFSIDA: www.fjarhitun.is
KENNITALA: 700166-1649