


Áritun samræmingarhönnuðar:

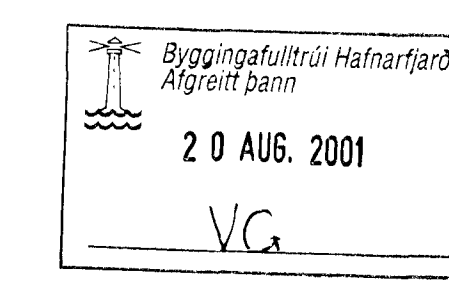

SKYRINGAR:

Sjá teikningu nr. 227



B 18.07.01 KH *Páll Páll*

Gaslögnnum bætt við


A 21.02.01 KH Páll

Pípur færðar til

ÓTÓFA DAGSETNING TEIKNAD YFIRFARID SAMÞYKKT

EDU BREYTINGAR

LYKILMYND:

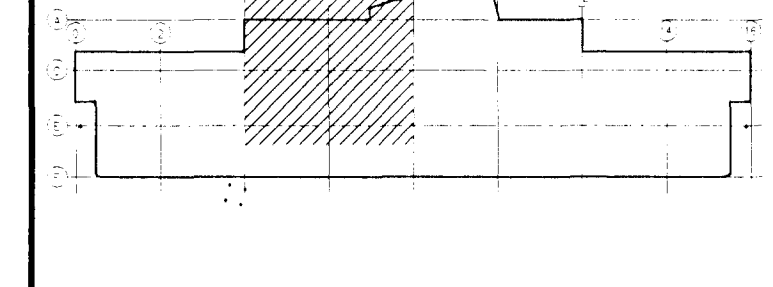

HANNAD: HH/CC DAGS: 24.11.00

TEIKNAD: HH/CC KVARDI: 1:50

YFIRF.: RR VERK NR.: 5138

SKRÁ: 5138-227 TEIKN.NR.: 228

SAMB.: Páll Guðmundsson 210259-2529

FRUMSTÉRD BLADS A1 - BLADSTÉRD A3, MINNKUN 1:2

GRUNNSKÓLI Í ÁSLANDI

KRÍUÁS 1, HAFNARFIRDI

Lagnir 1. hæðar

Hluti 2



BORGARTÚNI 17 - 105 REYKJAVÍK NETFANG: fjarhitun@fjarhitun.is  
 Sími 562 8955 - FAX 562 8950 VEFSIDA: www.fjarhitun.is  
 KENNITALA: 700186-1649