


Hoakuldr Swensen, Telenstöla Jóna Guðmundssonar þ 5 2001 15:28 kran2001.e.dwg

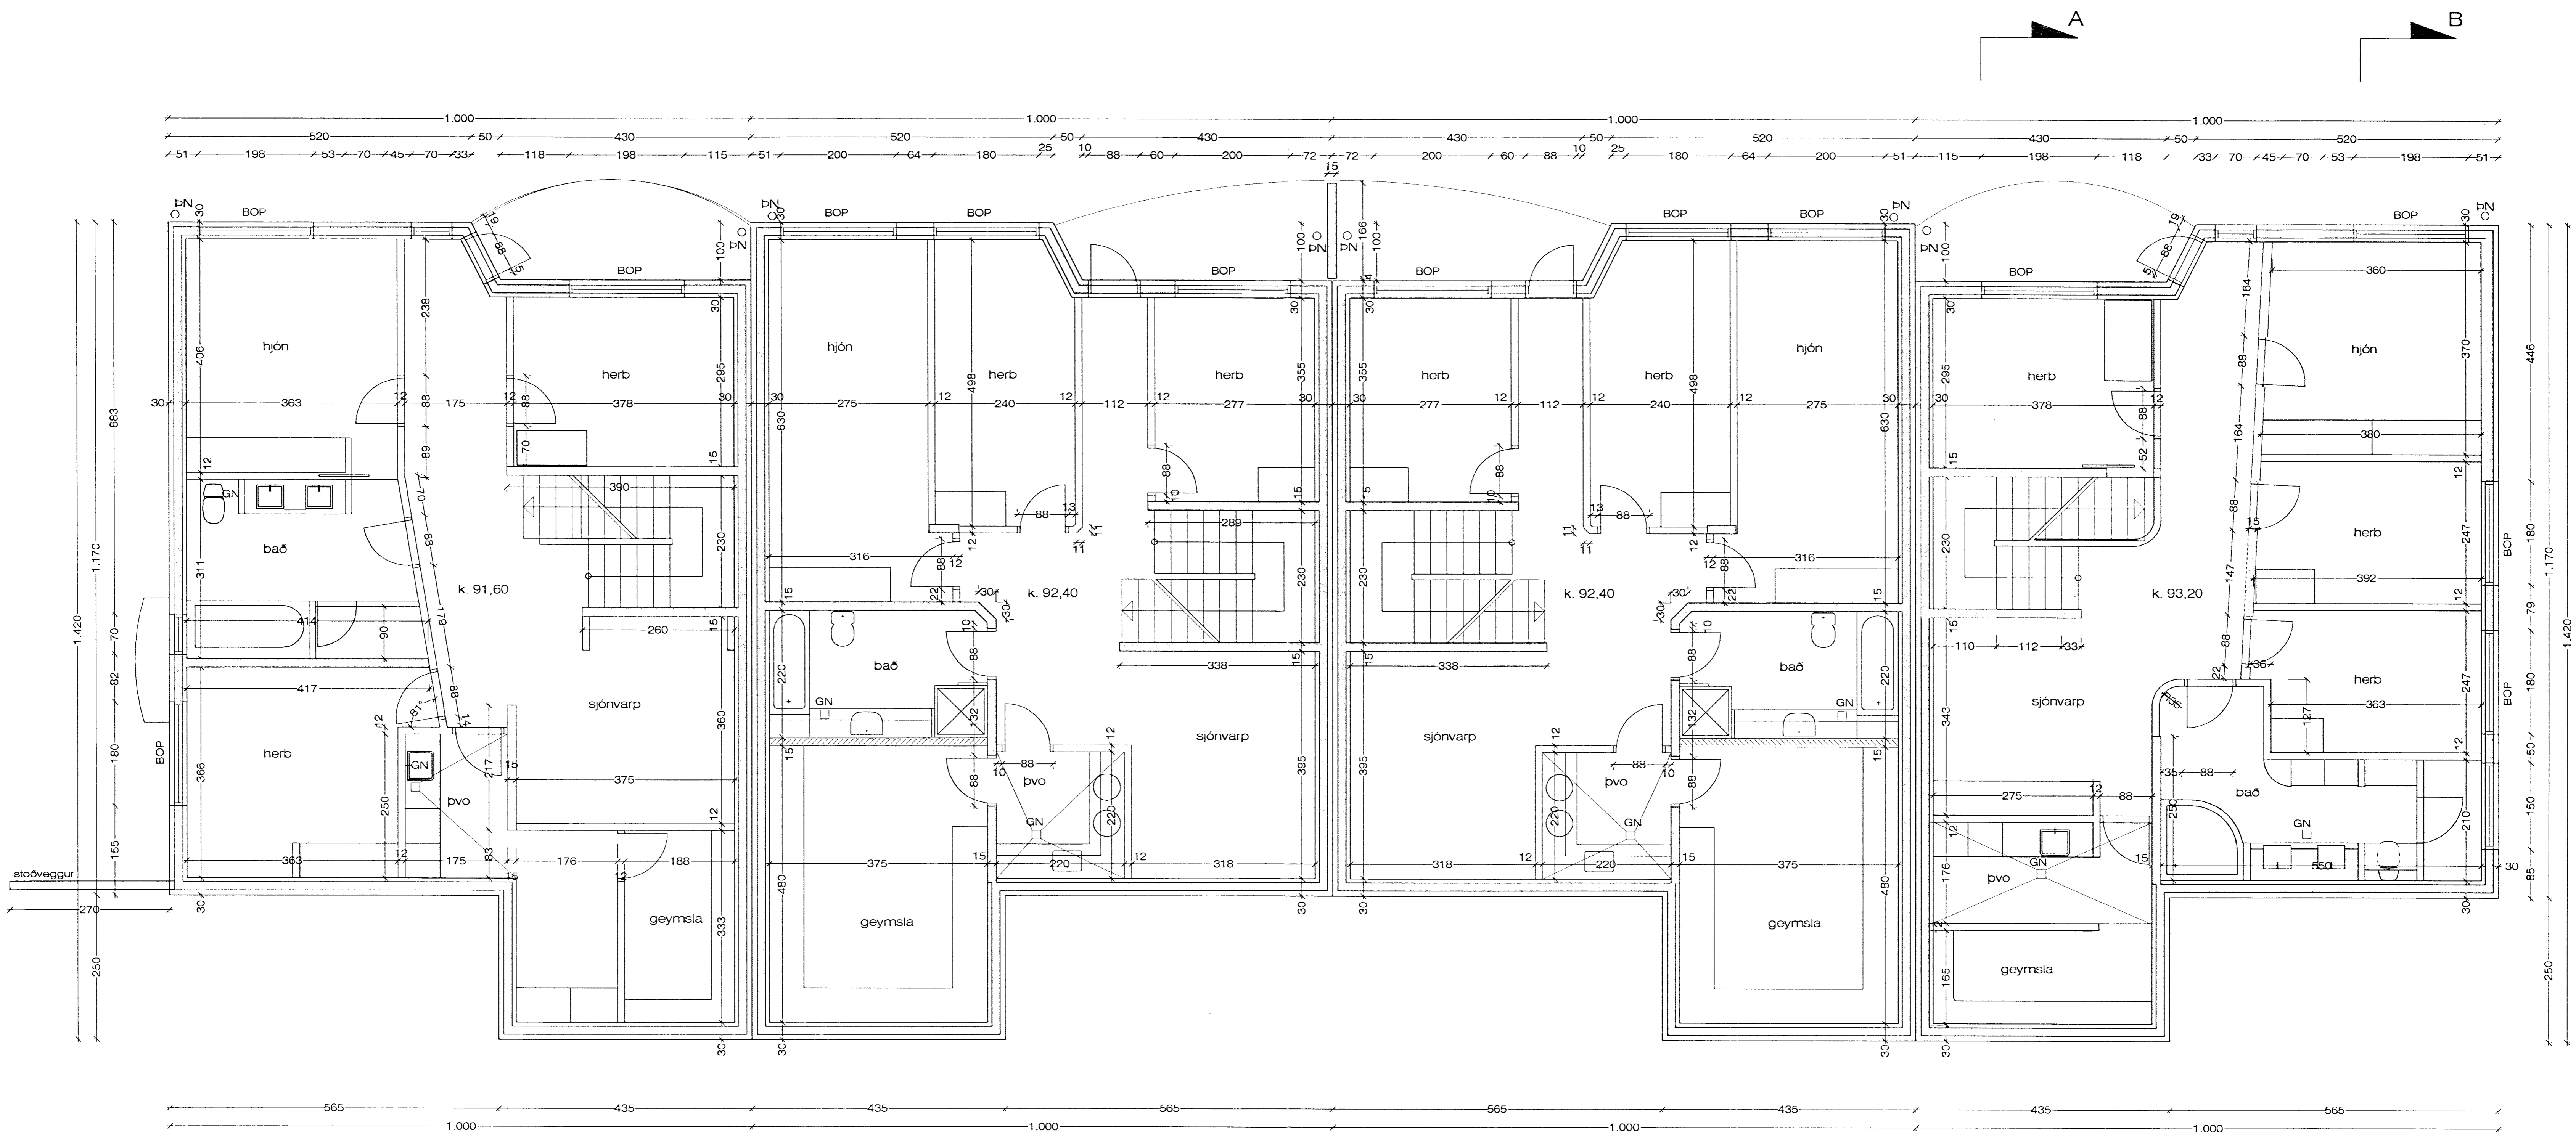

GRUNNMYND NEDRI HÆÐ M 1 : 50



Sampykkt þann
 21 MAÍ 2004
 Byggingaútlitirinn í Hafnarfirði
 E.h. Sigurbjartur Halldórsson

KRÍUÁS 37-43, HAFNARFJ. GRUNNMYND

VERK. NR. 236	DAGS. 27.10.2000	MÁL. 150
TEIKN. NR. 202	BREYTT.	

JÓN GUÐMUNDSSON ARKITEKT
 VINNUSTOFA, SKULAGÖTU 63 REYKJAVÍK
 Sími 552 5055