


GRUNNMYND SVALIR M 1 : 20
Kriúás 39-41

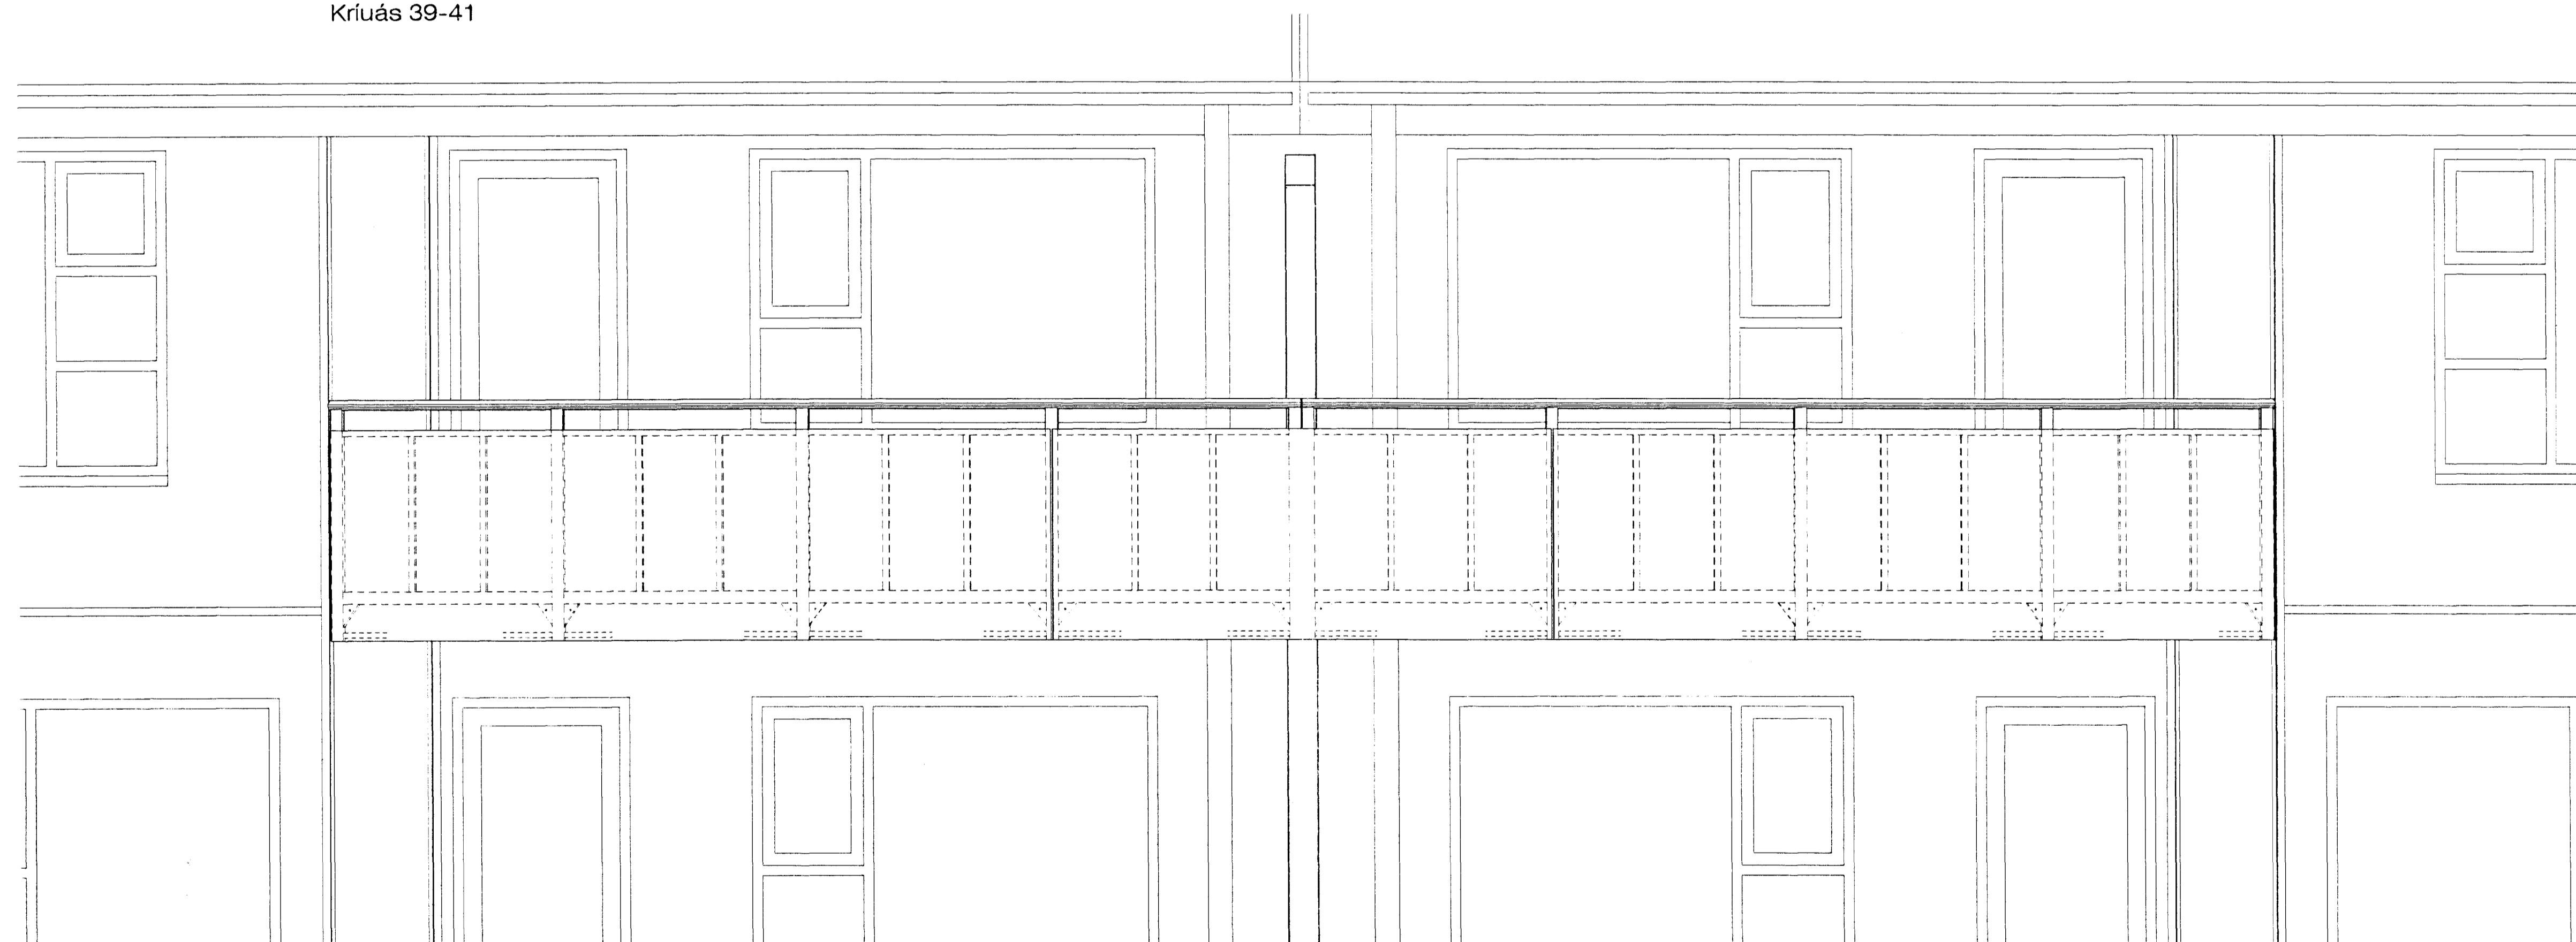

SVALAHANDRIÐ M 1 : 20
Kriúás 39-41

Samþykkt þann

21 MAÍ 2004

Byggingafulltrúinn/Hafnarfirði
F.h. Sigurbjartur Halldórsson

KRÍUÁS 37-43, HAFNARFJ. SVALAHANDRIÐ

VERK. NR. 238
TEKN. NR. 206

DAGG. 27.10.2000 MÁL. 1:20
BREYTT.

JÓN GUÐMUNDSSON ARKITEKT
VINNUSTOFA. SKÚLAGÖTU 63 REYKJAVÍK. Sími 582 5055

Jón Guðmundsson 310981
3098