
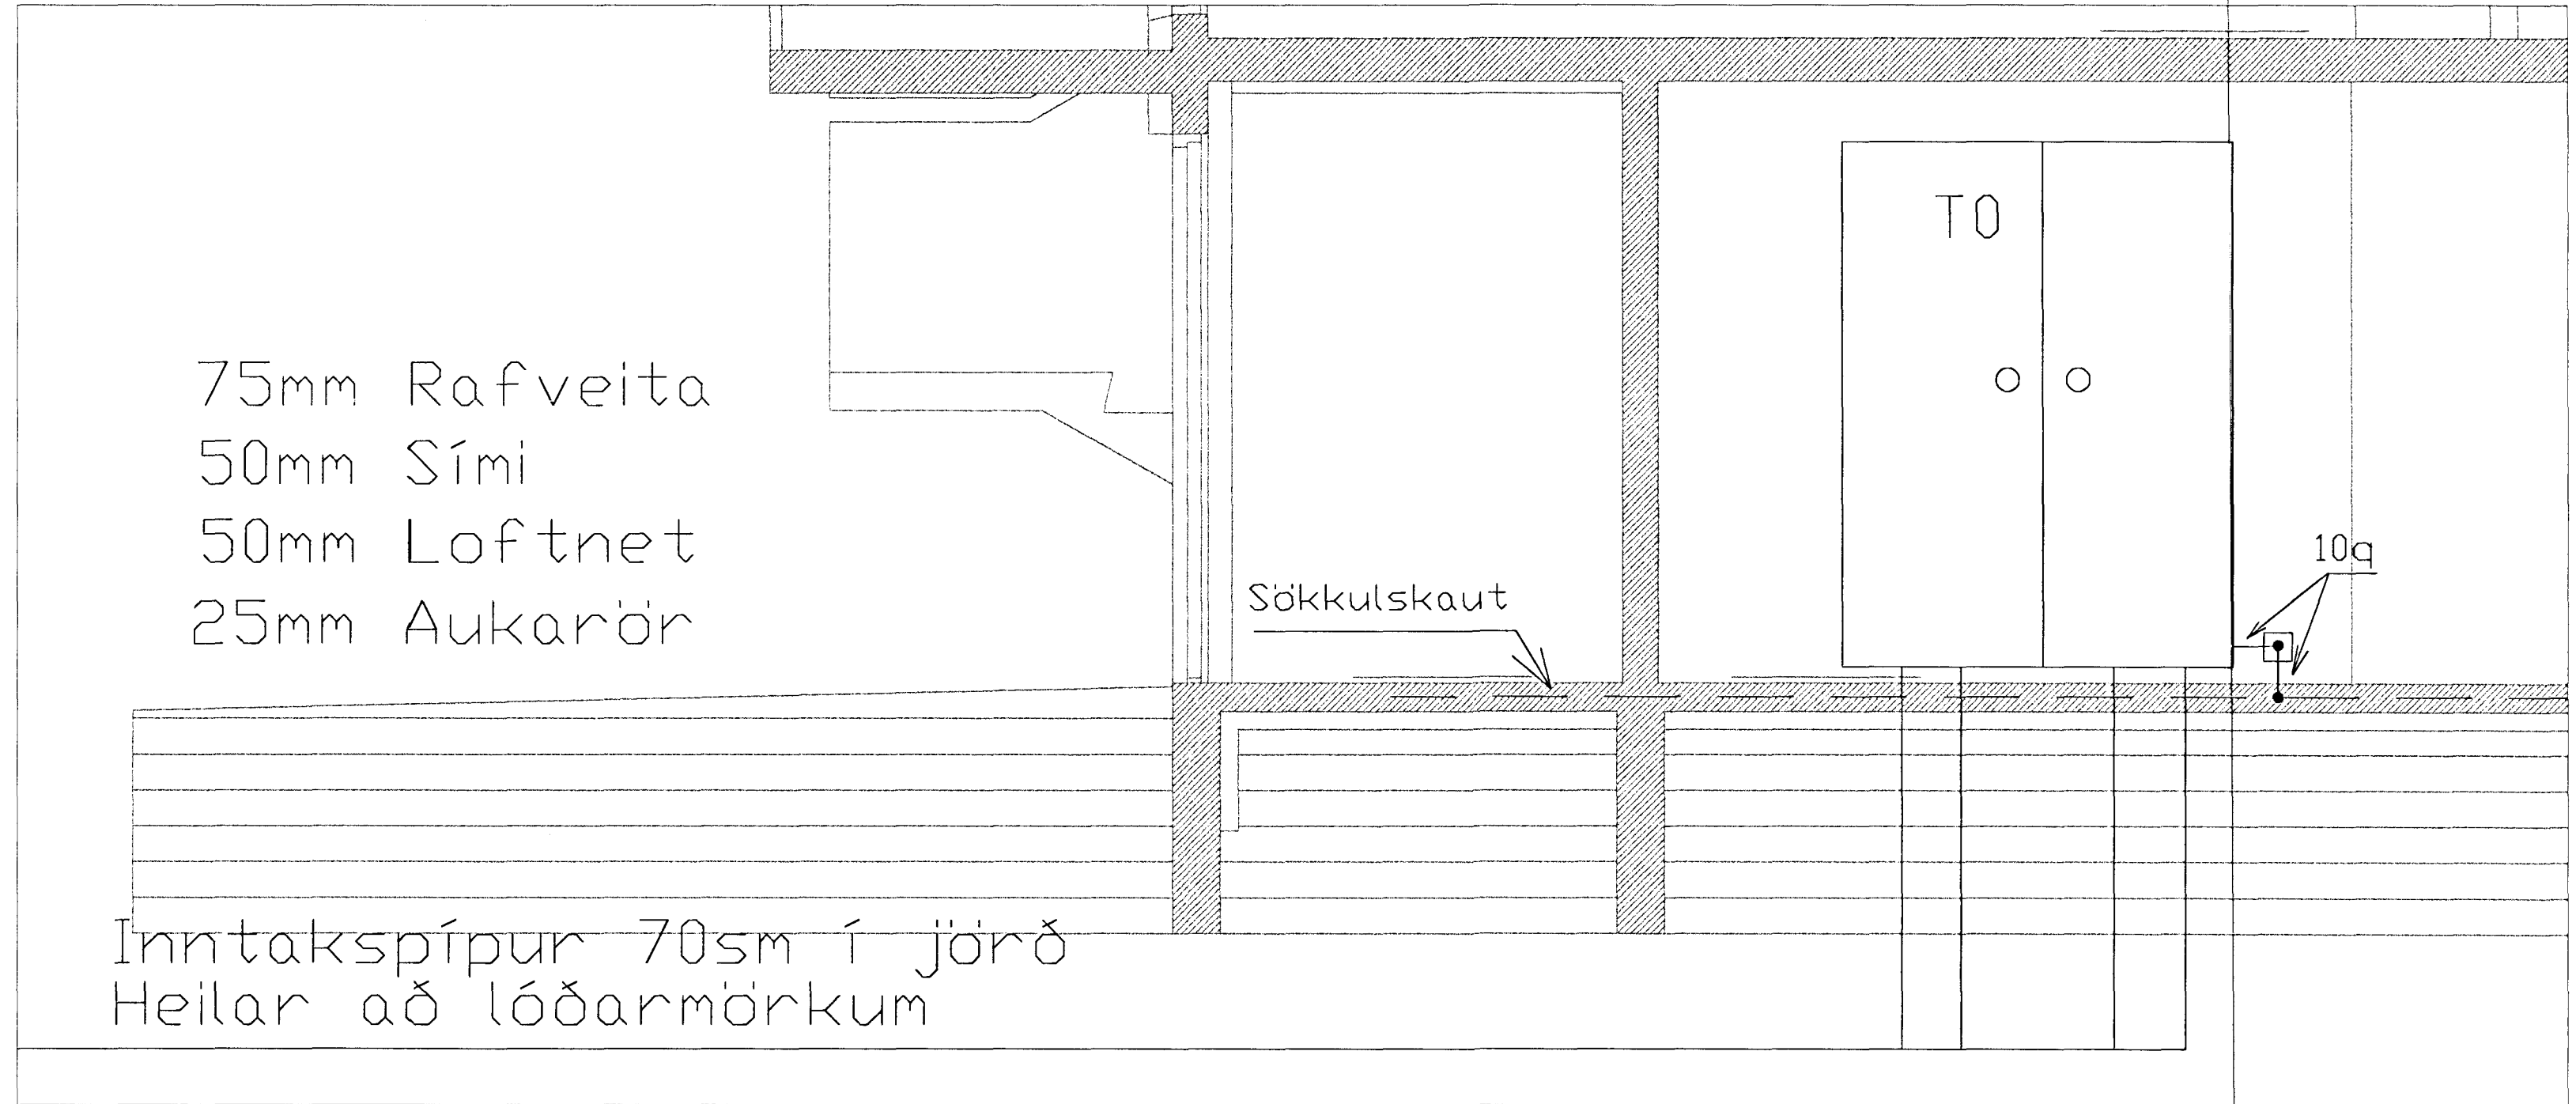
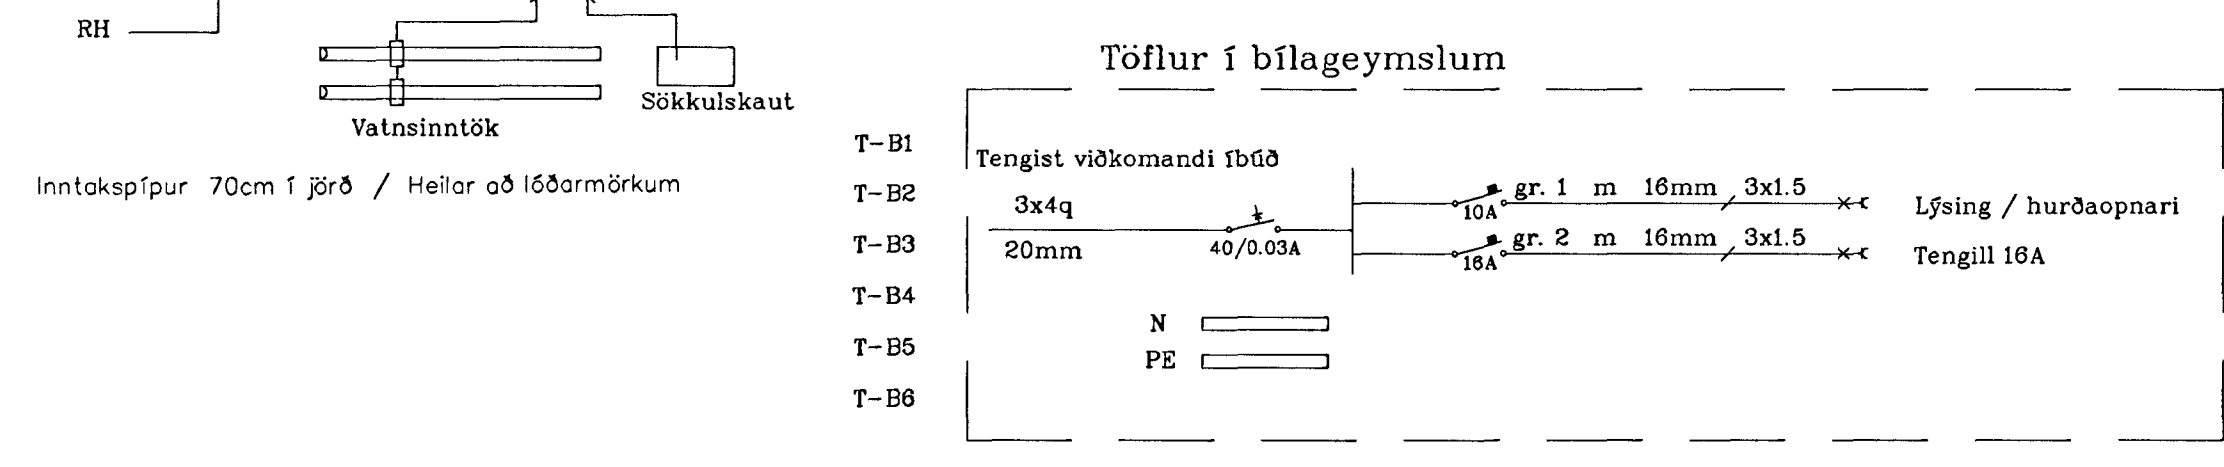



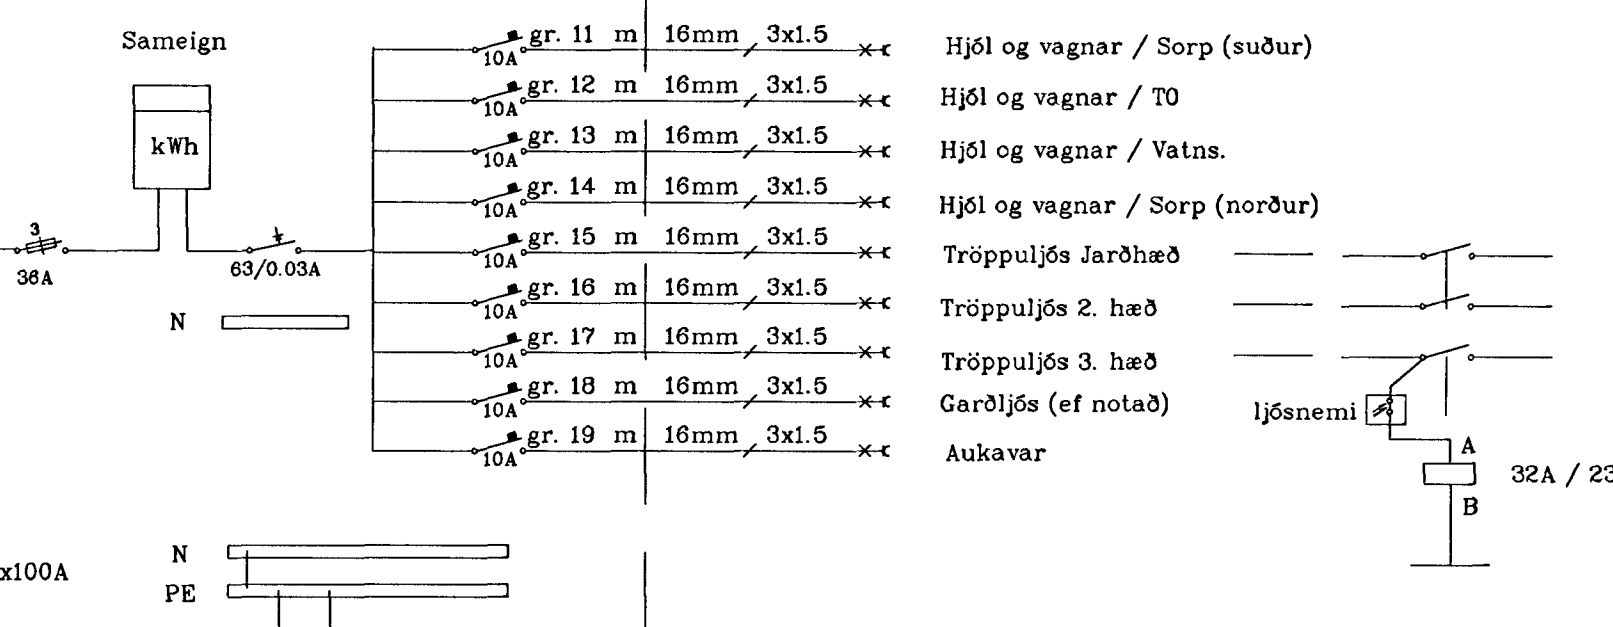

HANNAÐ:	JE / GSG	BLAÐ:	7 AF 8	Breyting:	Aðaltafla TÖ	Krúvás 45 Ásland, Hafnarfirði	JGS Jens Evertsson kt.: 160242 7799 s.: 5653670 8983680 Guðm. Steinn Guðmundsson kt.: 170348 2739 s.: 5554695	
TEIKNAD:	GSG	KVARDI:		Númer:				Dags.:
DAGSETN.:	Nóv. 2000	VERKNR.:	20071					