
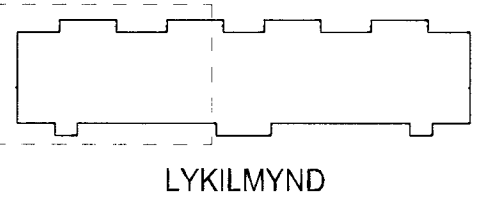
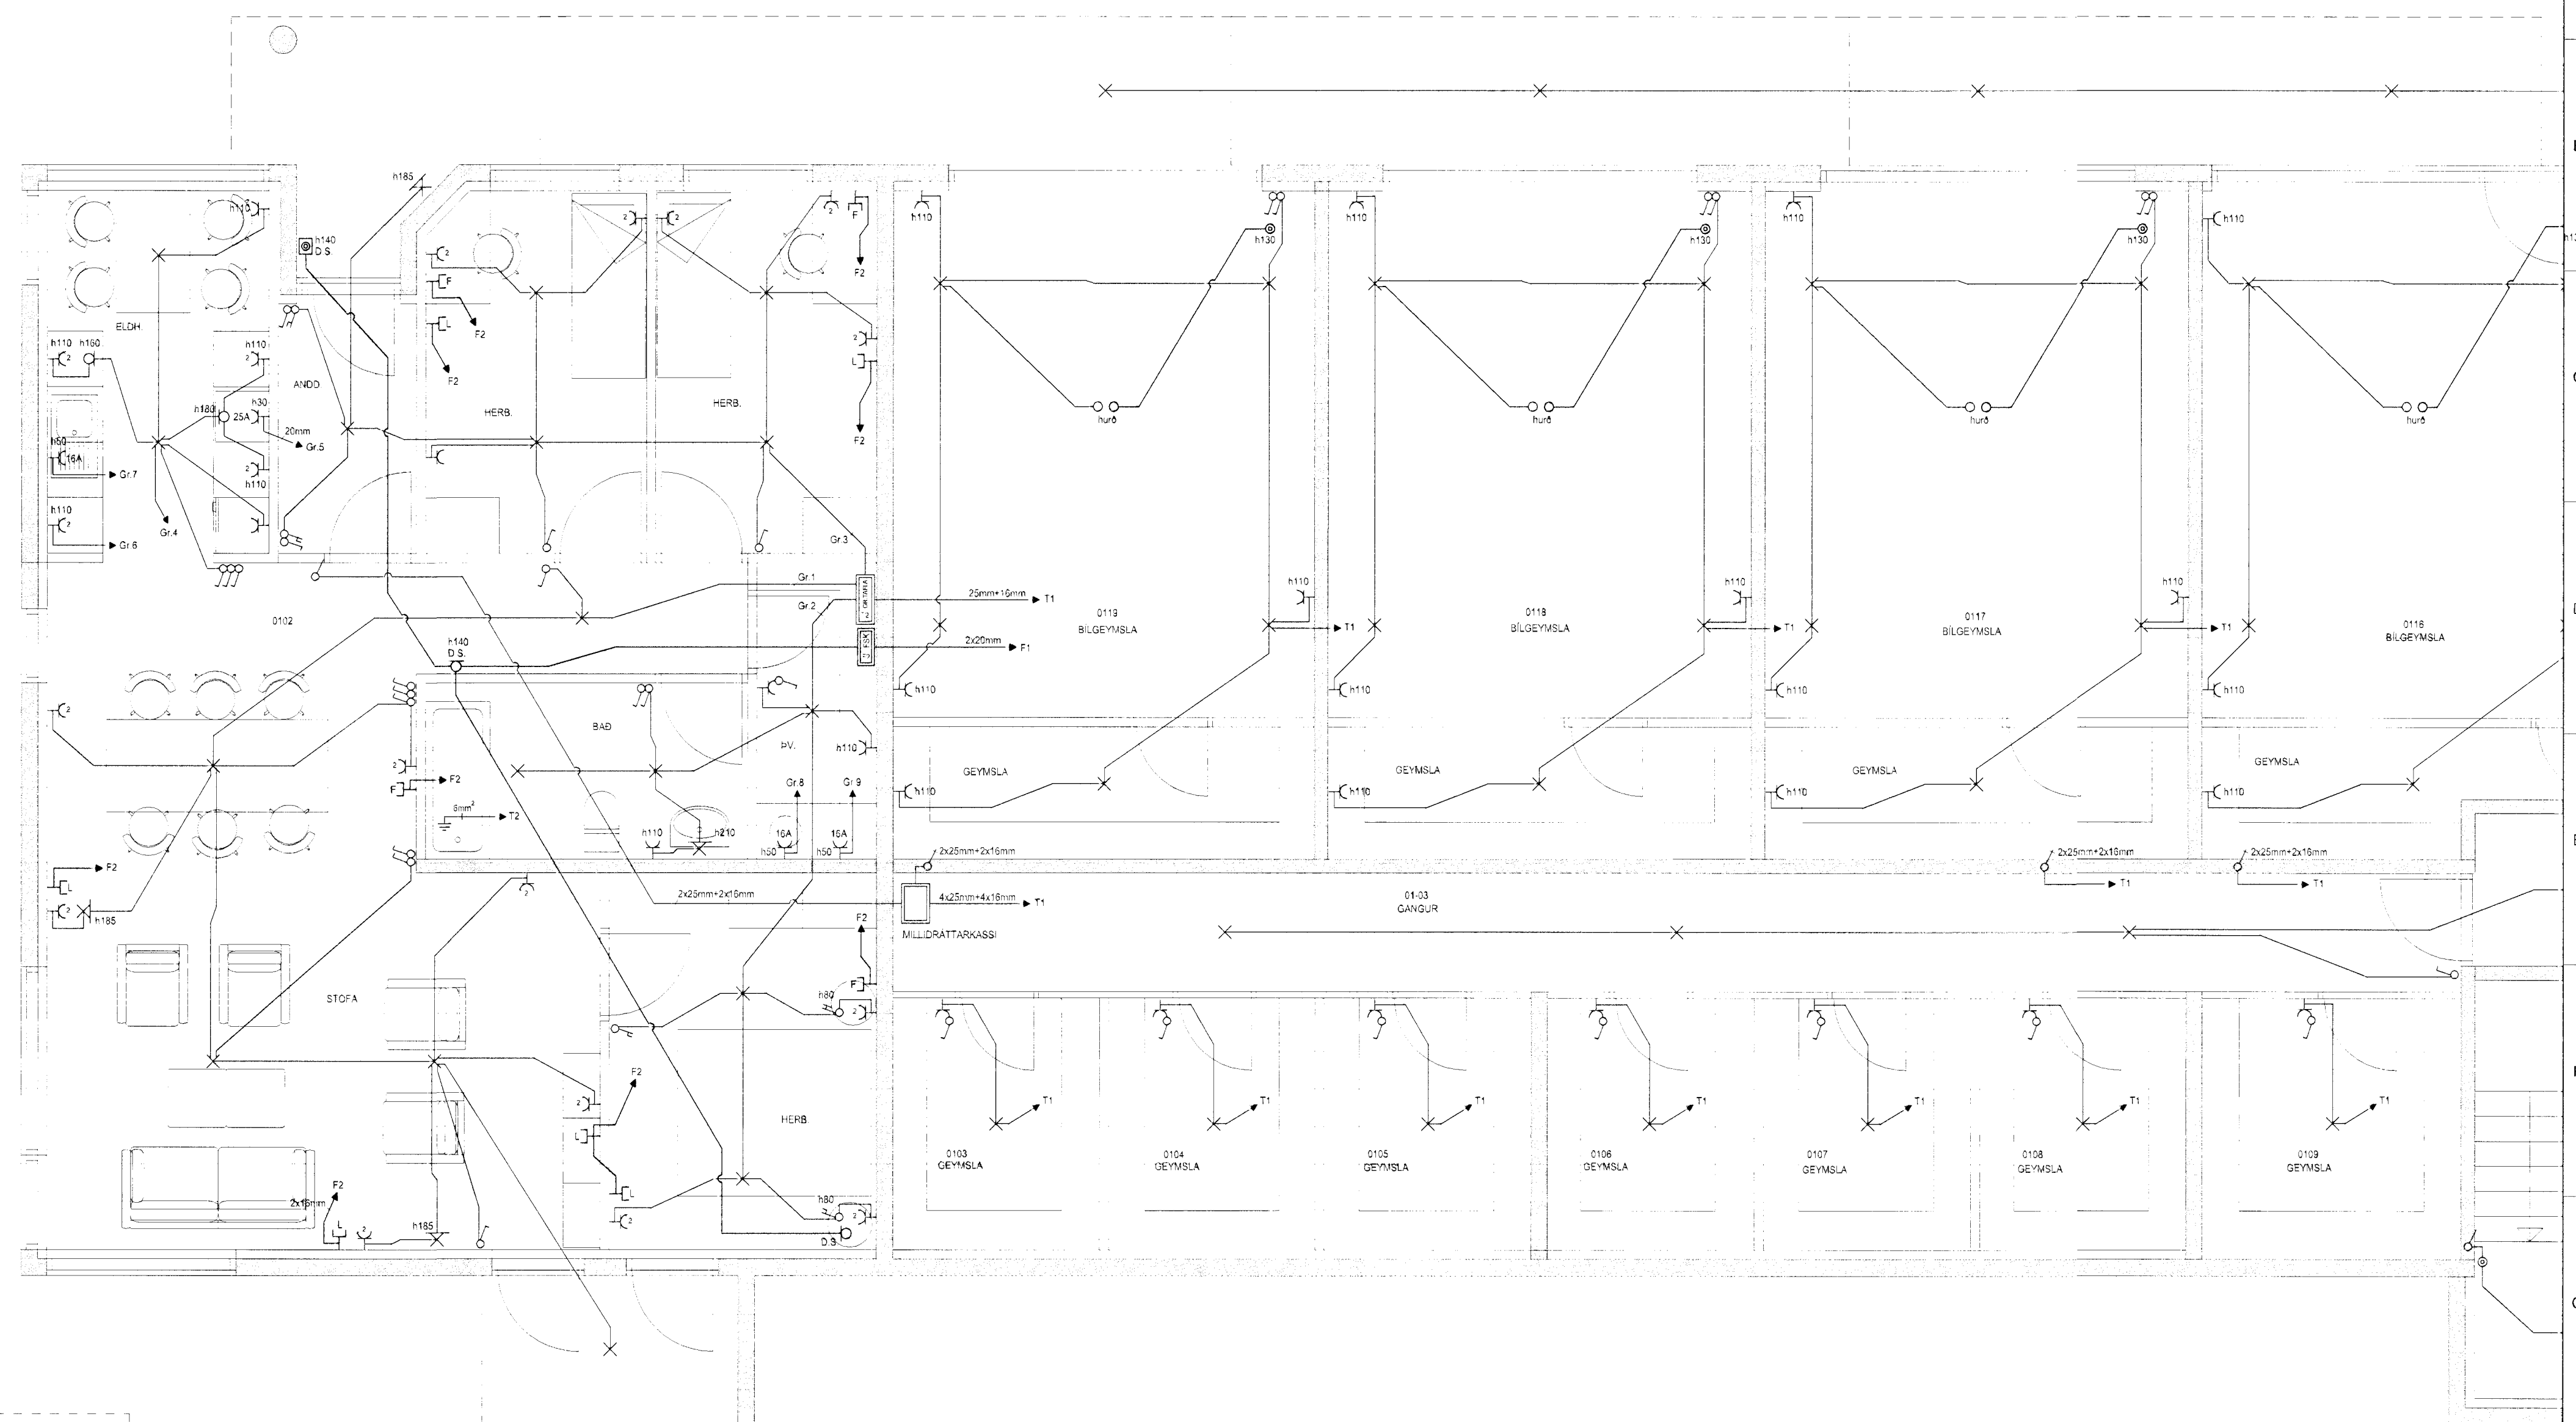


Inntök samþykkt 17/9 2001.
f.h. HITAVEITU SUÐURNESJA h.f.
Björgur Deyðjónsson

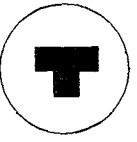

GRUNNMYND 1.HÆÐ

HELGI KR. EIRIKSSON RAFLAGNAHÖNNUN

Helgi Kr. Eiríksson
 KT. 110156-2789

SKIPHOLT 37, 108 REYKJAVÍK S:568-8388
E-MAIL: TEIKN@LUMEX.IS

DAGS.	10.04.2001	SÍÐA NR.	1 AF 15	VERKEFNI	KRÍUÁS 47, HAFNARFIRÐI
TEIKN. NR.	AR-01	TÖLVUHEITI	GRKRIJAS47	HANNAD	HKE
VERKHLUTI	GRUNNMYND 1.HÆÐ	BREYTING A		TEIKNAD	PHS
MKV.	1:50	BREYTING B		YFIRFARID	HKE
				RAFLÖGN	RAFLÖGN

3971