

1 2 3 4 5 6 7 8

A A

B B

C C





D D

E E

F F

G G

H H

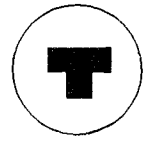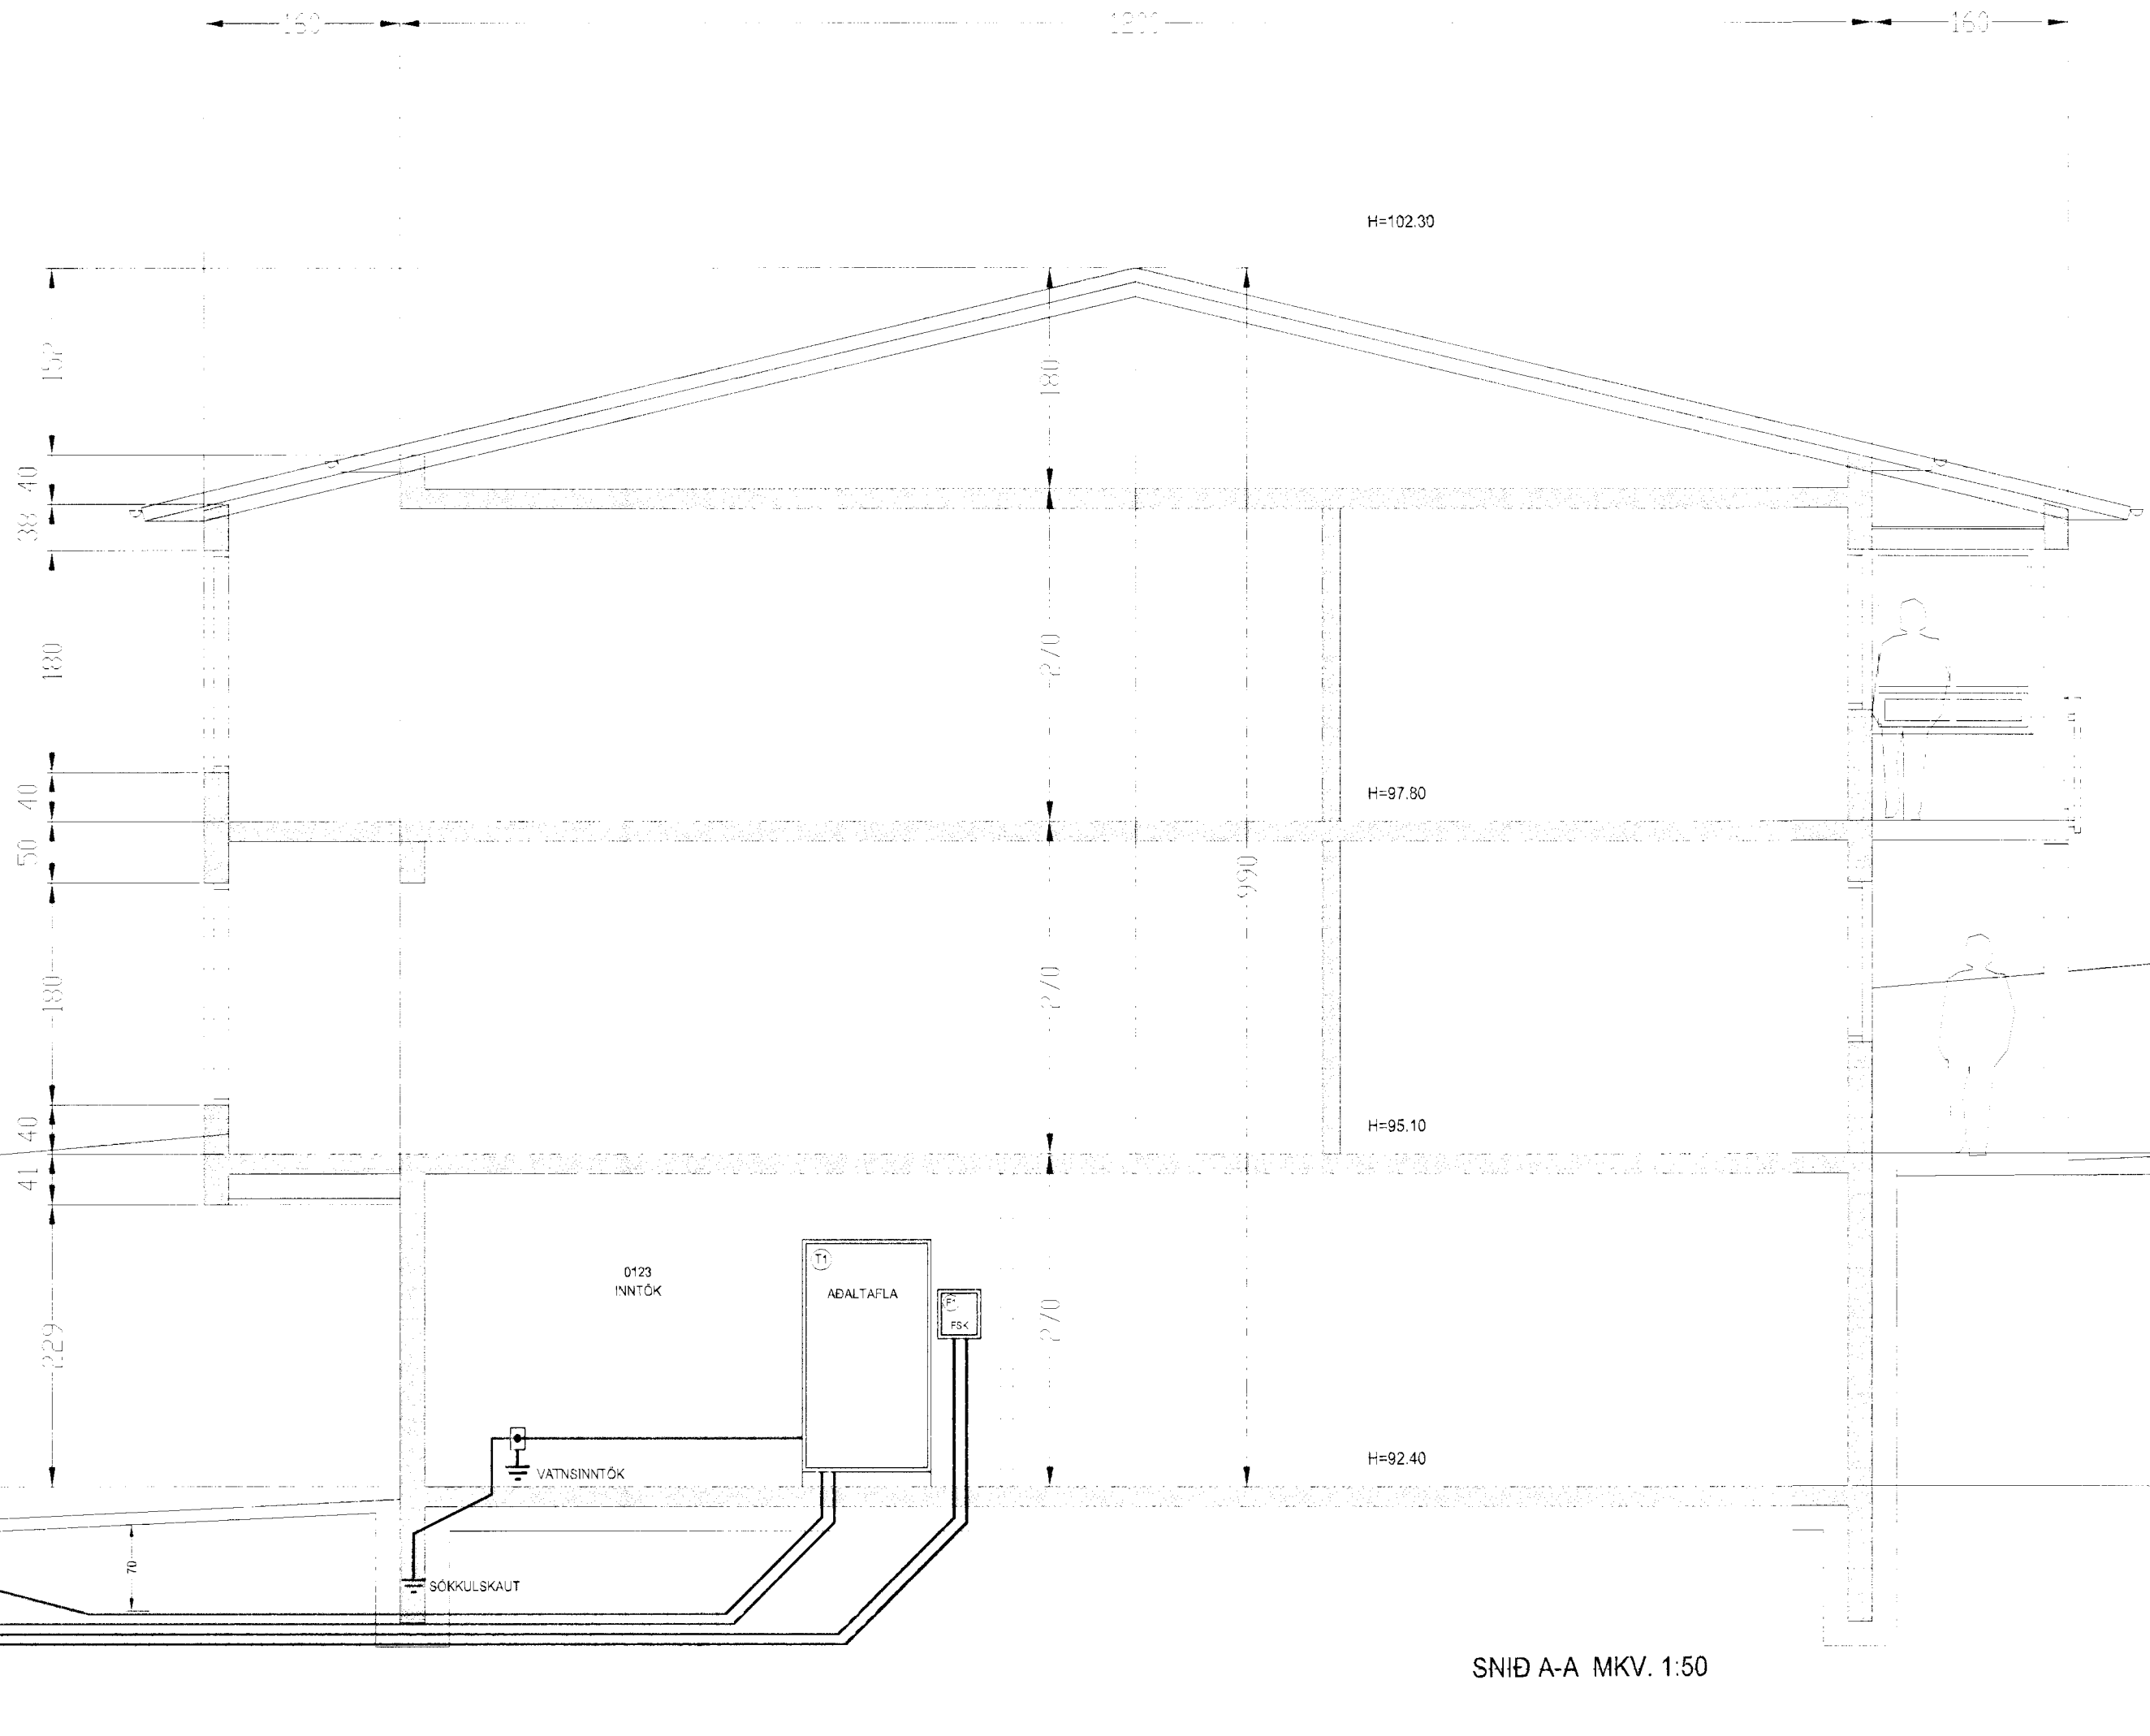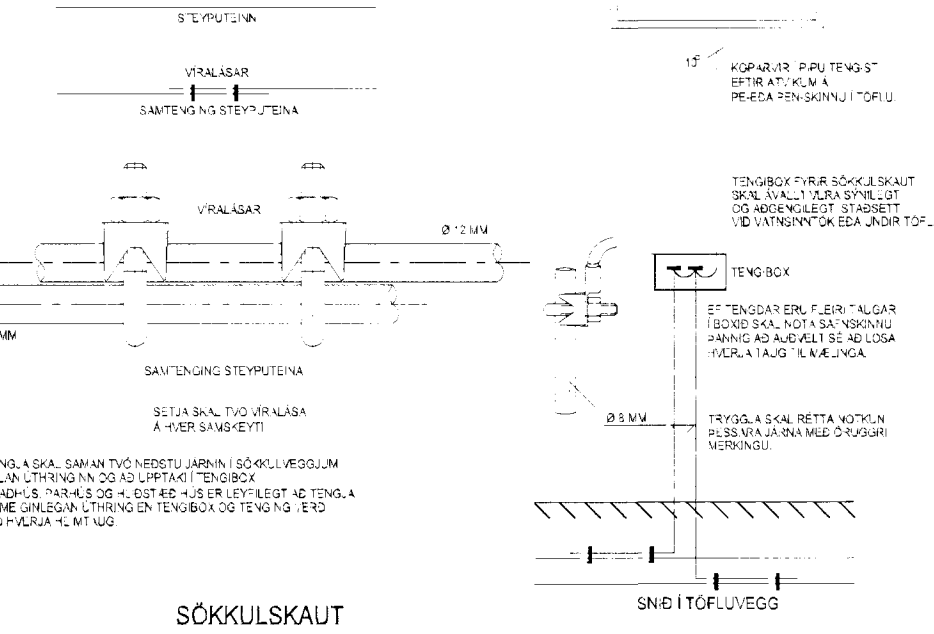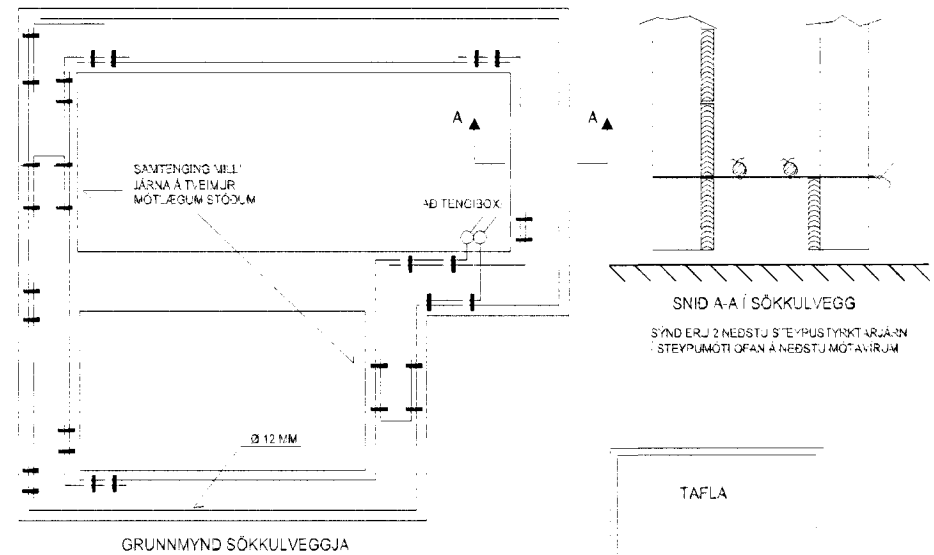

HELGI KR. EIRÍKSSON RAFLAGNAHÖNNUN
KT. 110156-2789

SKIPHOLT 37, 108 REYKJAVÍK S.568-8388
E-MAIL: TEIKN@LUMEX.IS

DAGS.	10.04.2001	SÍDA NR.	10 AF 15
TEIKN. NR.	AR-10	TÖLVUHEITI	GRKRIUAS47
VERKHLUTI		BREYTING A	
MKV.	1:50	BREYTING B	

HANNAÐ	HKE
TEIKNAD	PHS
YFIRFARID	HKE

VERKEFNI	KRÍUÁS 47, HAFNARFIRDI
RAFLÖGN	RAFLÖGN

1 2 3 4 5 6 7 8