


ADALTAFLA

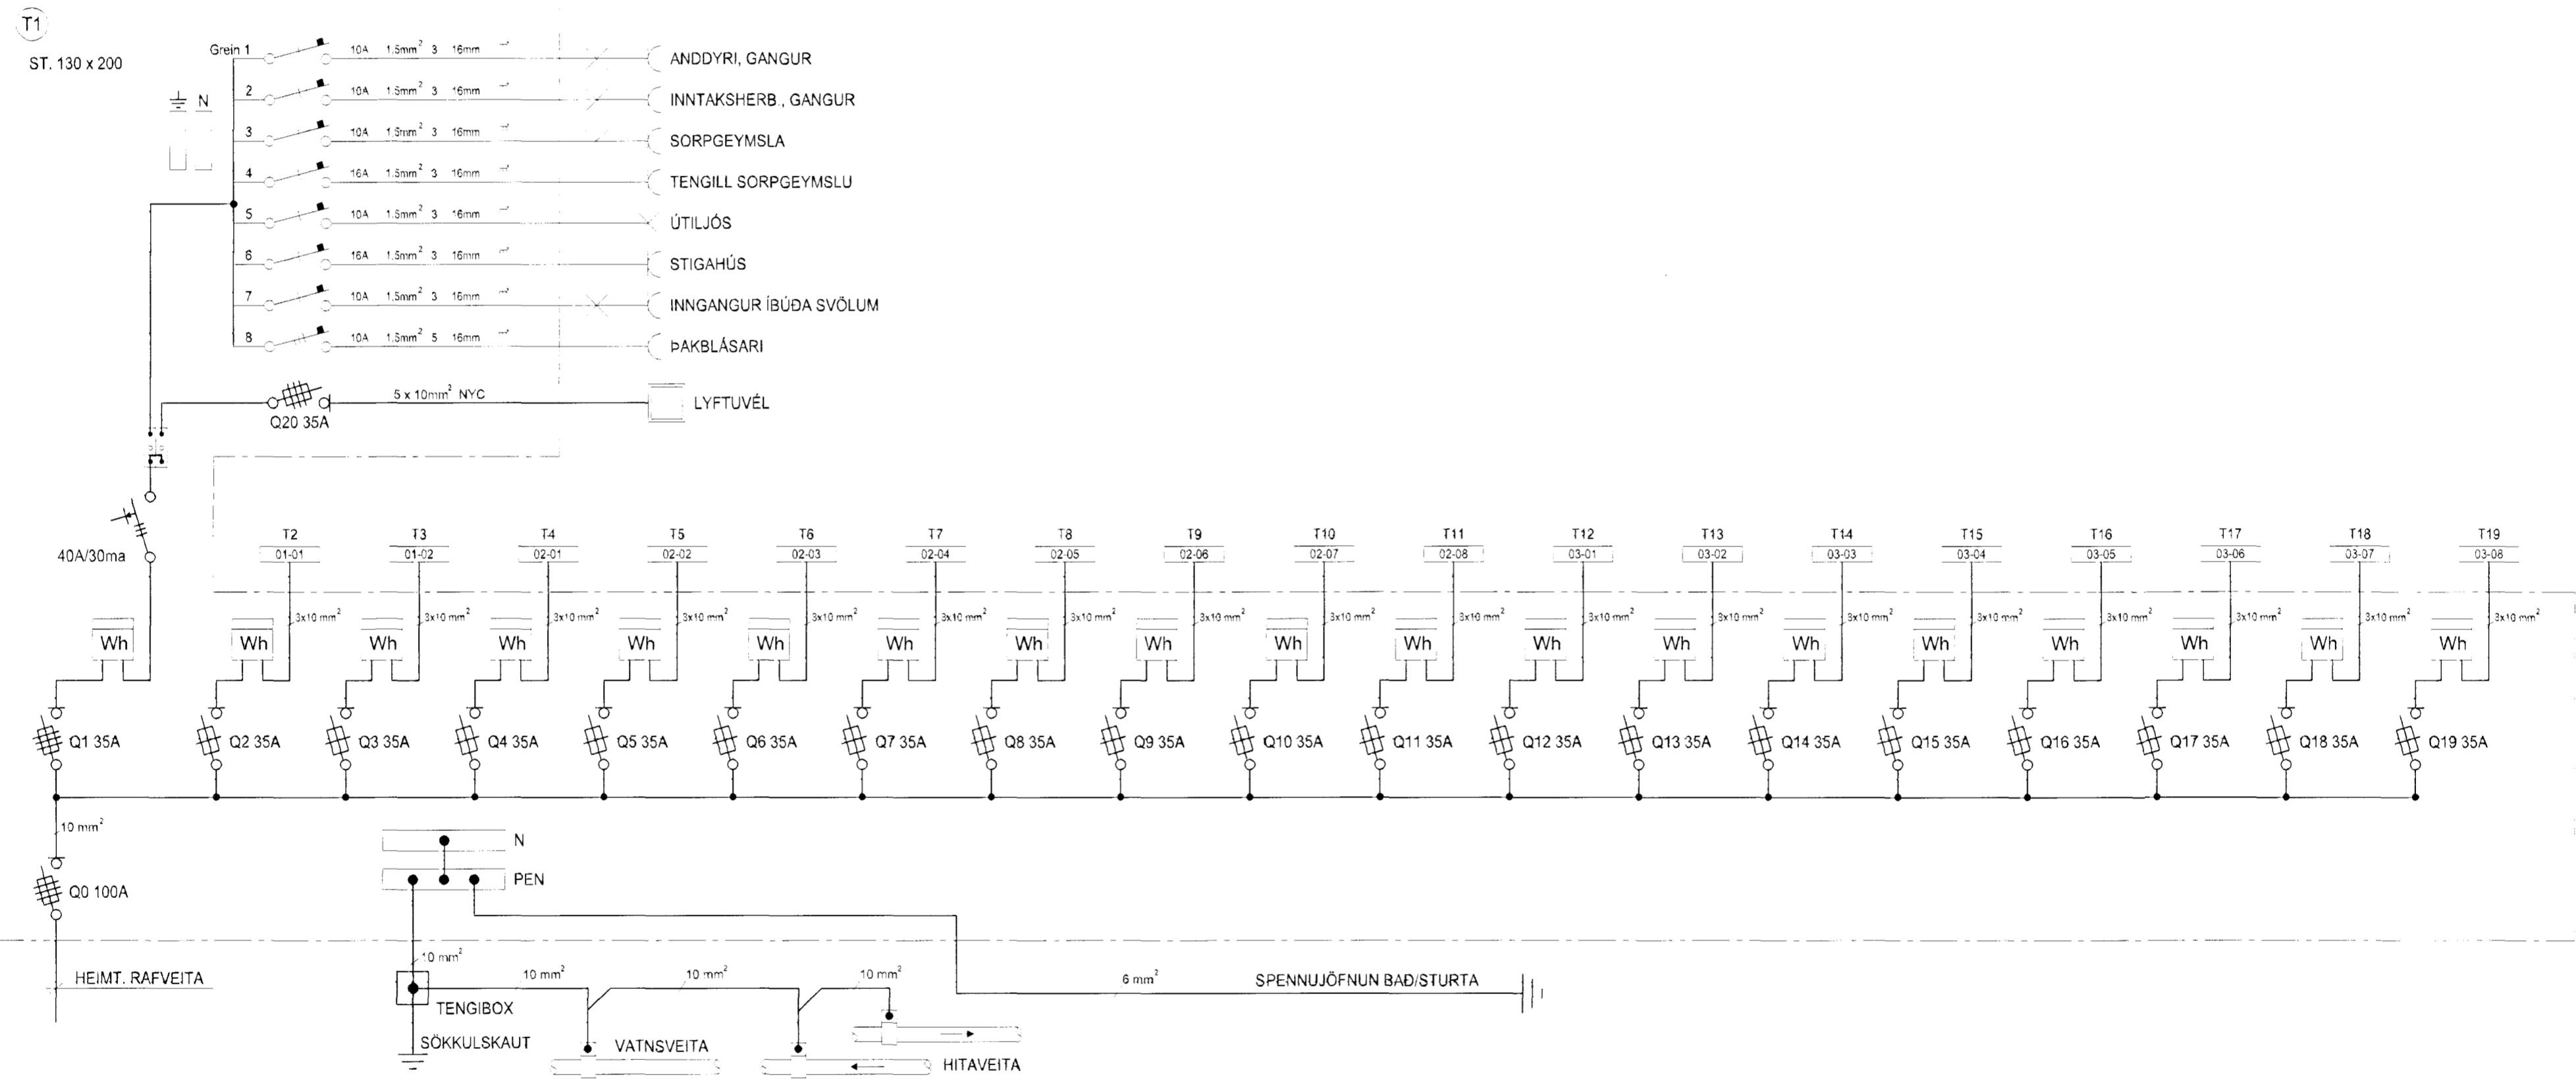

HELGI KR. EIRIKSSON RAFLAGNAHÖNNUN
Helgi Kr. Eiríksson
KT. 110156-2789

SKIPHOLT 37, 108 REYKJAVÍK S.568-8388
E-MAIL: TEIKN@LUMEX.IS

DAGS.	10.04.2001	SÍÐA NR.	12 AF 15	HANNAD	HKE	VERKEFNI	KRÍUÁS 47, HAFNARFIRÐI
TEIKN. NR.	AR-12	TÖLVUHEITI	GRKRIUAS47	TEIKNAD	PHS	RAFLÖGN	EINLÍNUMYNDIR
VERKHLUTI	BREYTING A	BREYTING B		YFIRFARID	HKE		
MKV.							