




GREINATAFLA T3

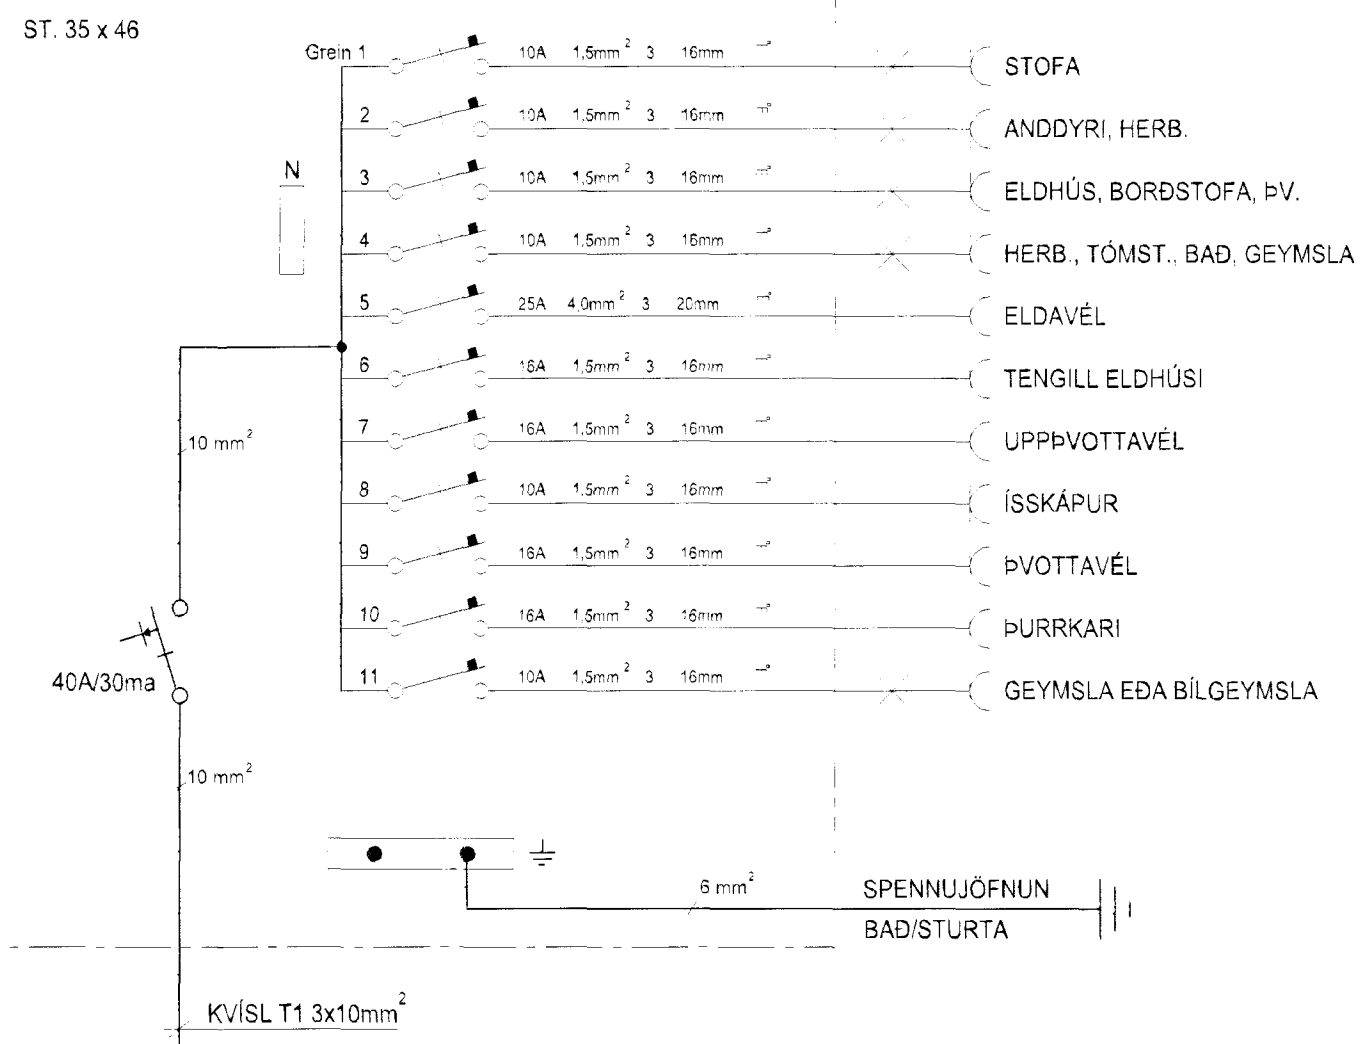



GREINATAFLA T2

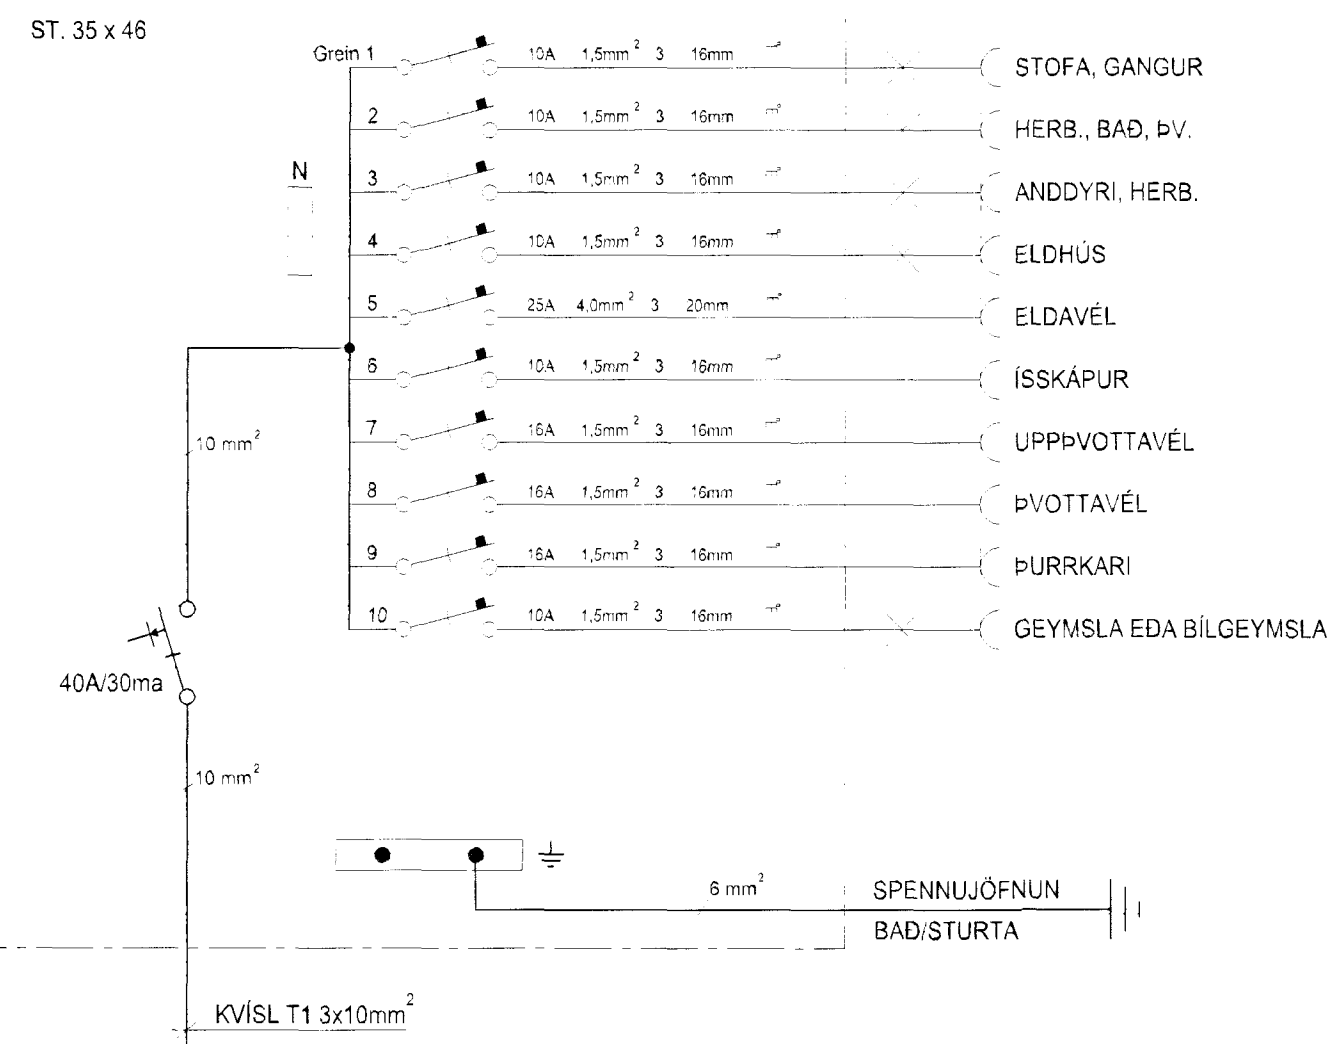

GREINATÖFLUR T11, T19

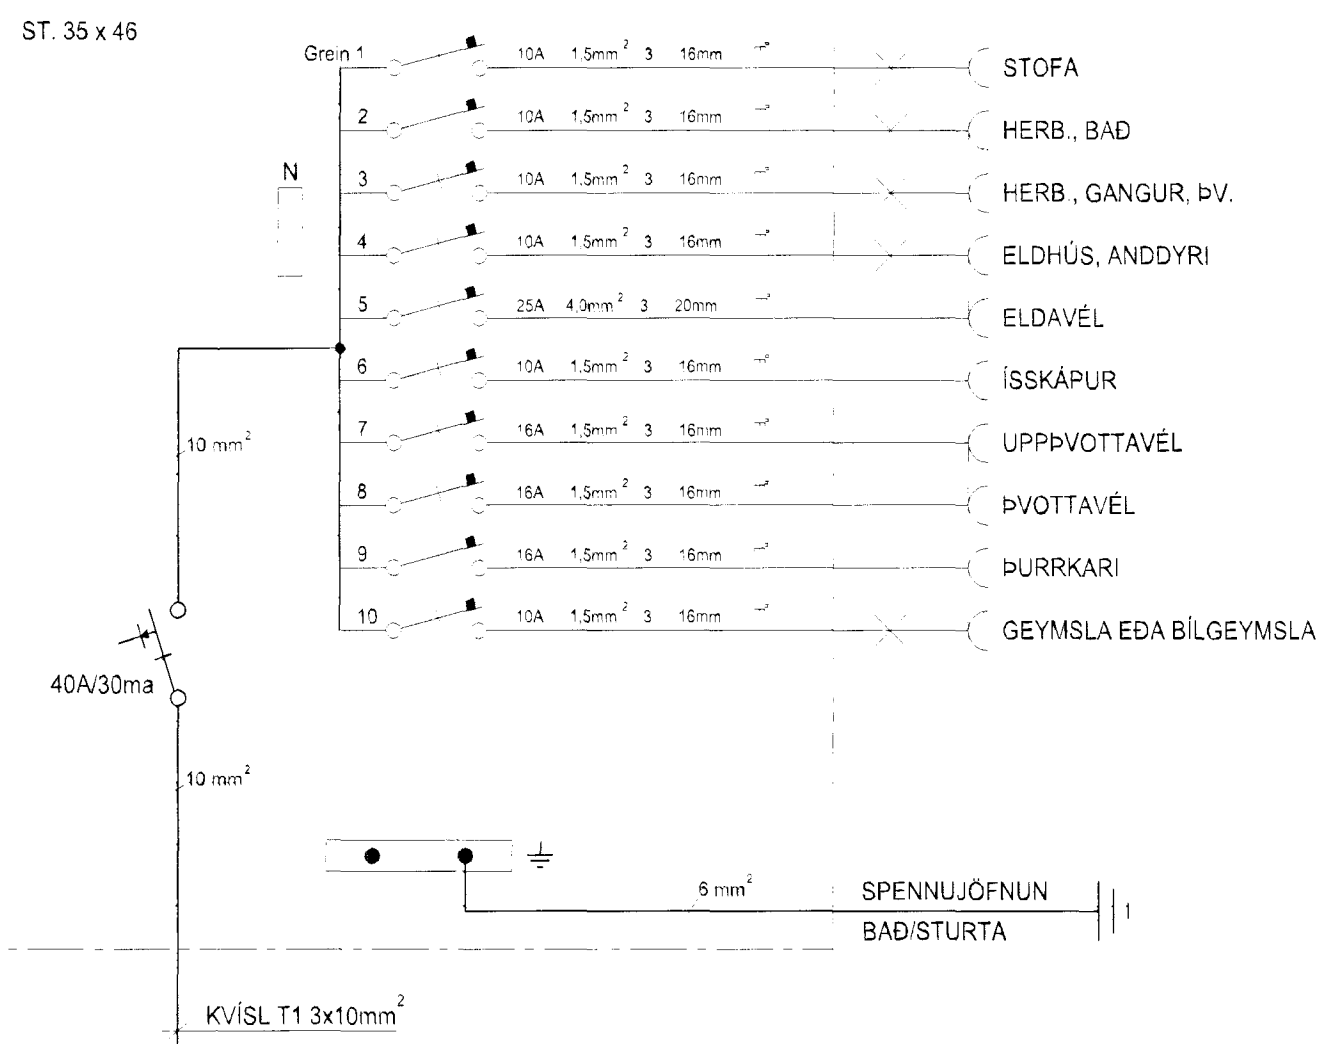

GREINATÖFLUR T4, T12

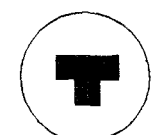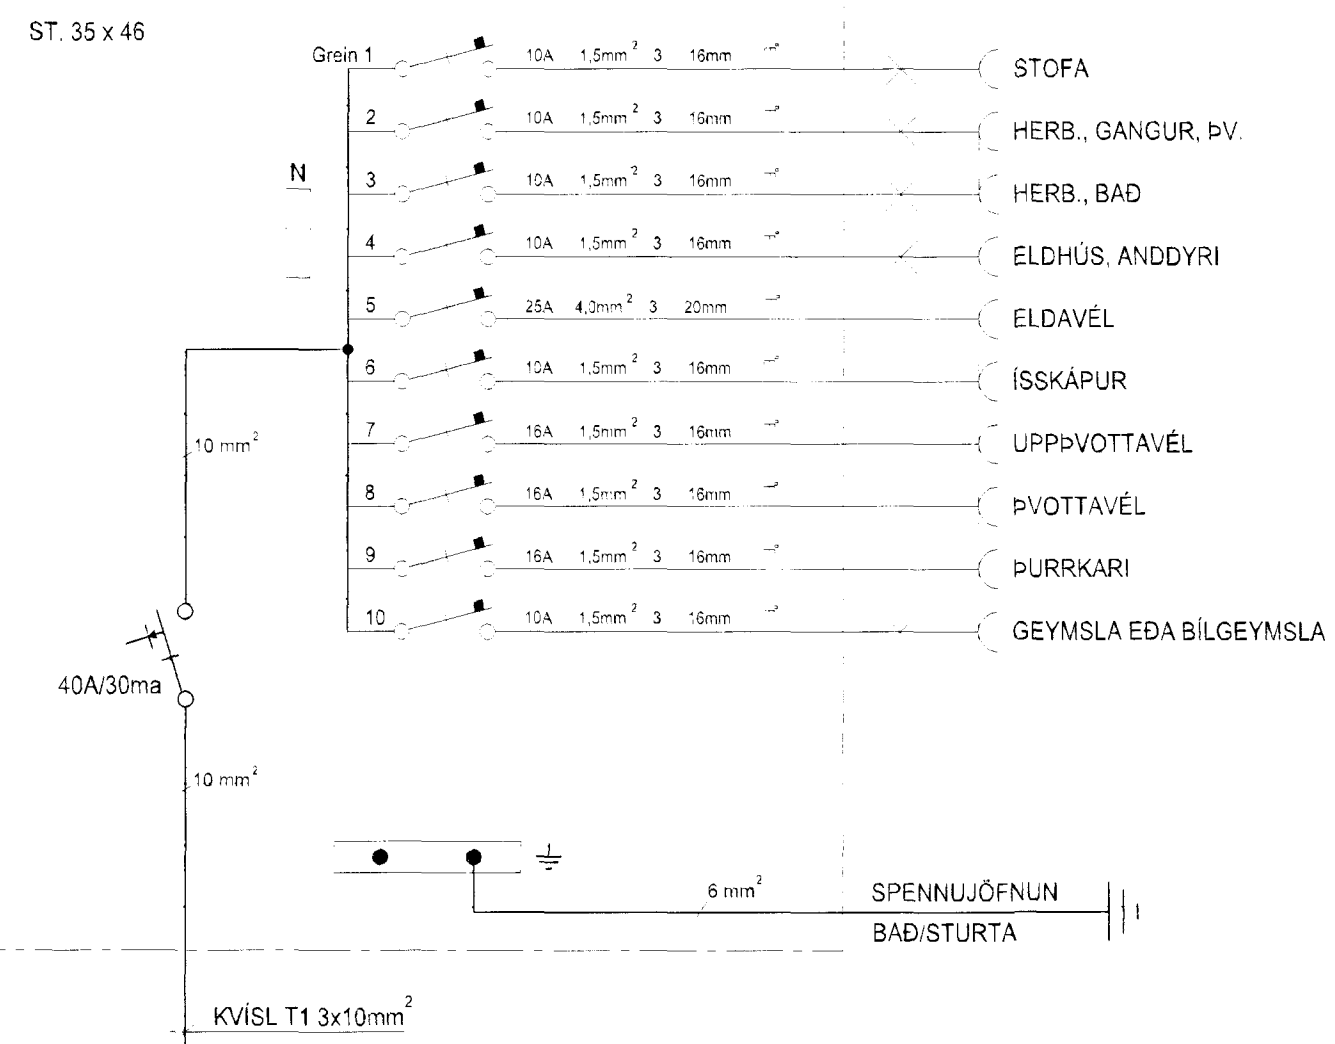

HELGI KR. EIRÍKSSON RAFLAGNAHÖNNUN

Helgi Kr. Eiríksson

KT. 110156-2789

SKIPHOLT 37, 108 REYKJAVÍK S 568-8388
E-MAIL: TEIKN@LUMEX.IS

DAGS. 10.04.2001

TEIKN. NR. AR-13

VERKHLUTI

MKV.

SÍÐA NR. 13 AF 15

TÖLVUHEITI GRKRIUAS47

BREYTING A

BREYTING B

HANNAÐ HKE

TEIKNAD PHS

YFIRFARIÐ HKE

VERKEFNI KRÍUÁS 47, HAFNARFIRÐI

RAFLÖGN EINLÍNUMYNDIR