


GRUNNMYND 2 HÆÐAR 1:50

GÓLFHITALAGNIR
18-2 PEX c/c 250
SJÁ SNIB

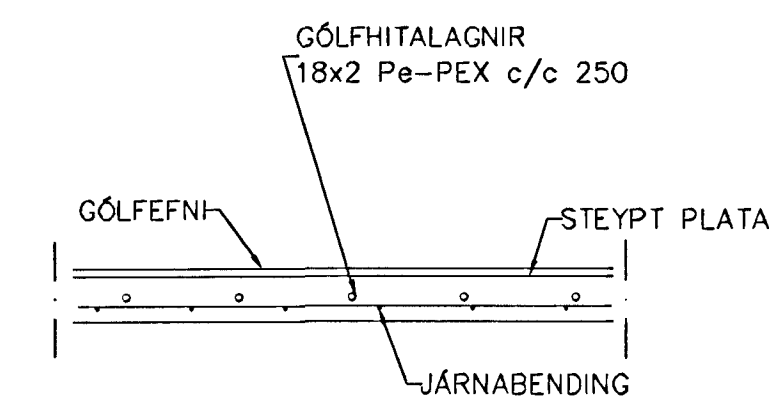

GÓLFHITI SNIB, 1:20

Br.	Dags.	Eðli breytinga	Sign
KRÍUÁS 5 HAFNARFIRÐI GÓLFHITI 2 HÆÐAR Samþykkt þann 11 JAN 2001			
MKV. 1:50			
DAGS. JAN. 2001 Byggingafulltrúi Hafnarfirði Fr. Sigurbjartur Halldórsson			
VERK NR. 2055			
TEIKN. NR. 2-05			
HANNAD sig 241148-3009			
TEIKNAD G.H.			
YFIRFARID			
TEIKNINGUJÓUSTI SIBURDAR ÞORLEIFSSONAR ehf. STRANDGÖTU 11 230 HAFNARFIRÐI Sími 666-4333 FAX 666-4375 E-mail teikningu@teknid.is			