

8

7

6

5

4

3

2

1

F

E




D

C

B

A

Gerð ofna: Panel					Stöð	Stærð	Gerð Loka	
Nr	Lt 40° Kalkh	m/m Þykkt	m/m Hæð	m/m Lengd	Stöð	Stærð	Danfoss	
1	245		600	600	C-D	10 7/8"	Fjyr	retur
2	915		2x600	1400	C-D	10 7/8"	Fjyr	retur
3	979		2x600	1500	C-D	10 7/8"	Fjyr	retur
4	979		2x600	1500	C-D	10 7/8"	Fjyr	retur
5	783		2x600	1200	C-D	10 7/8"	Fjyr	retur
6	450		600	1100	C-D	10 7/8"	Fjyr	retur

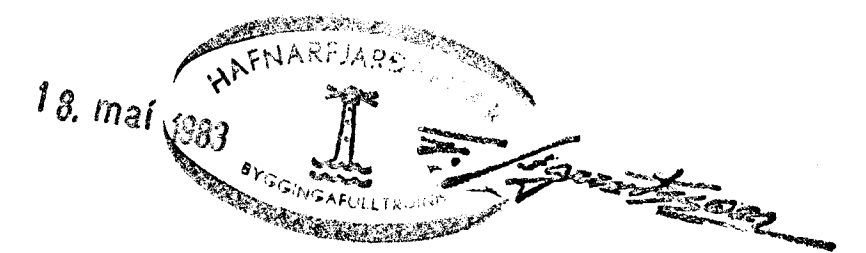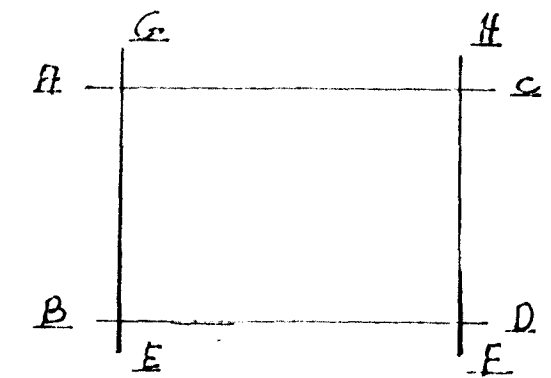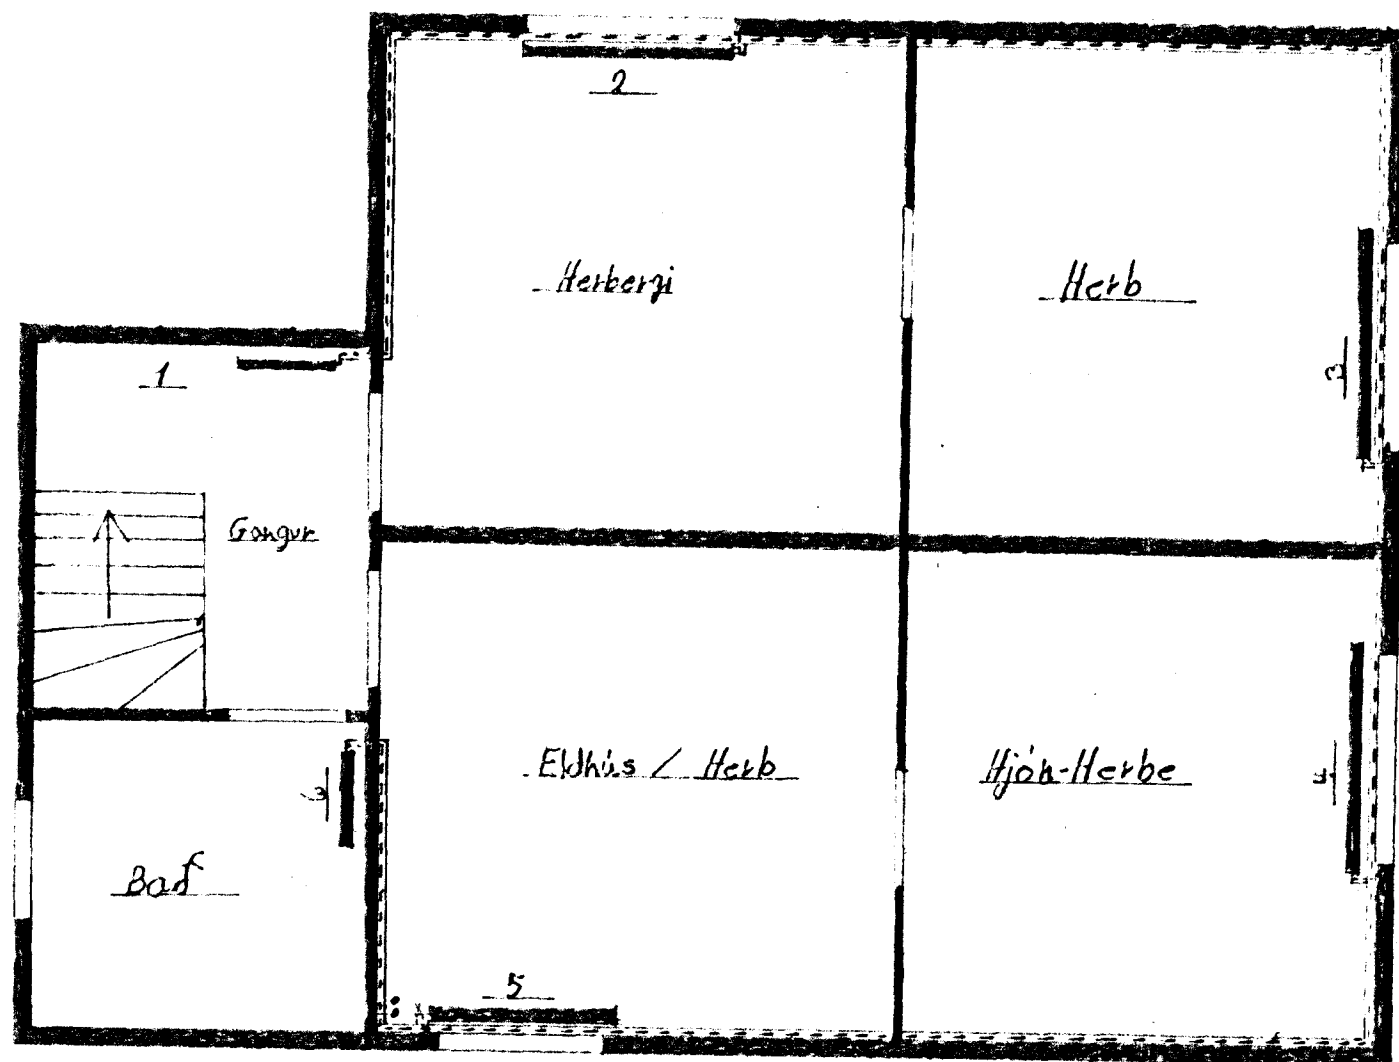

Krosseyrarvegur 6. Hafn	Mkv. 1:50
HITALAGNIR	Dags.
GRUNNMYND EFRI HEBAR	Samp.
Naln Greinbjörn Jónar Hauksson.	
10n Pipulagningamaistari. Þekkur	

8

7

6

5

4

3

2

1