


| Gerð ofna: | | | | | | Stofa | | Stofa | | Gerð Loka. | |
|------------|--------|-------------------------------------|------------------------------------|--------------------------------------|-------|-------|-------|-------|-----------|------------|--|
| Nr. | kcal/a | m ³ /m ² bykk | m ³ /m ² haf | m ³ /m ² legud | Stofa | Stofa | Stofa | Stofa | Dauðfoss. | | |
| 1 | 245 | | 600 | 600 | C-D | 10% | | | Fjvr | retúr | |
| 2 | 915 | | 2x600 | 1400 | C-D | 10% | | | Fjvr | retúr | |
| 3 | 979 | | 2x600 | 1500 | C-D | 10% | | | Fjvr | retúr | |
| 4 | 979 | | 2x600 | 1500 | C-D | 10% | | | Fjvr | retúr | |
| 5 | 783 | | 2x600 | 1200 | C-D | 10% | | | Fjvr | retúr | |
| 6 | 397 | | 2x600 | 600 | C-D | 10% | | | Fjvr | retúr | |

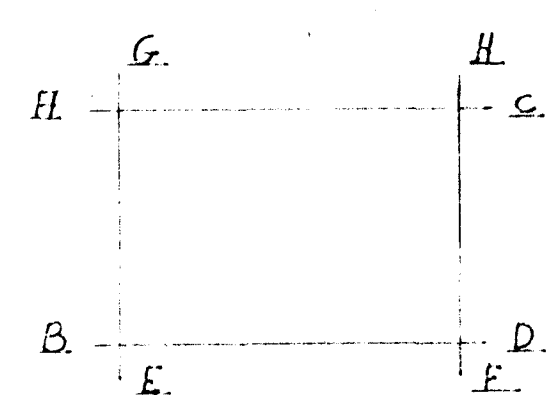

18. maí 1933

| | |
|---|-----------|
| Krossseyrarvegur 6. Hafn HITALAGNIR GRUNNMYND NEÐRE HÉÐAR | Mkv. 1:50 |
| | Dags. |
| | Samb. |
| Nafn Sveinbjörn Grétar Hauksson. | |
| 10n Pipulagningameistri bekkur | |