


KVÍHOLT 12.

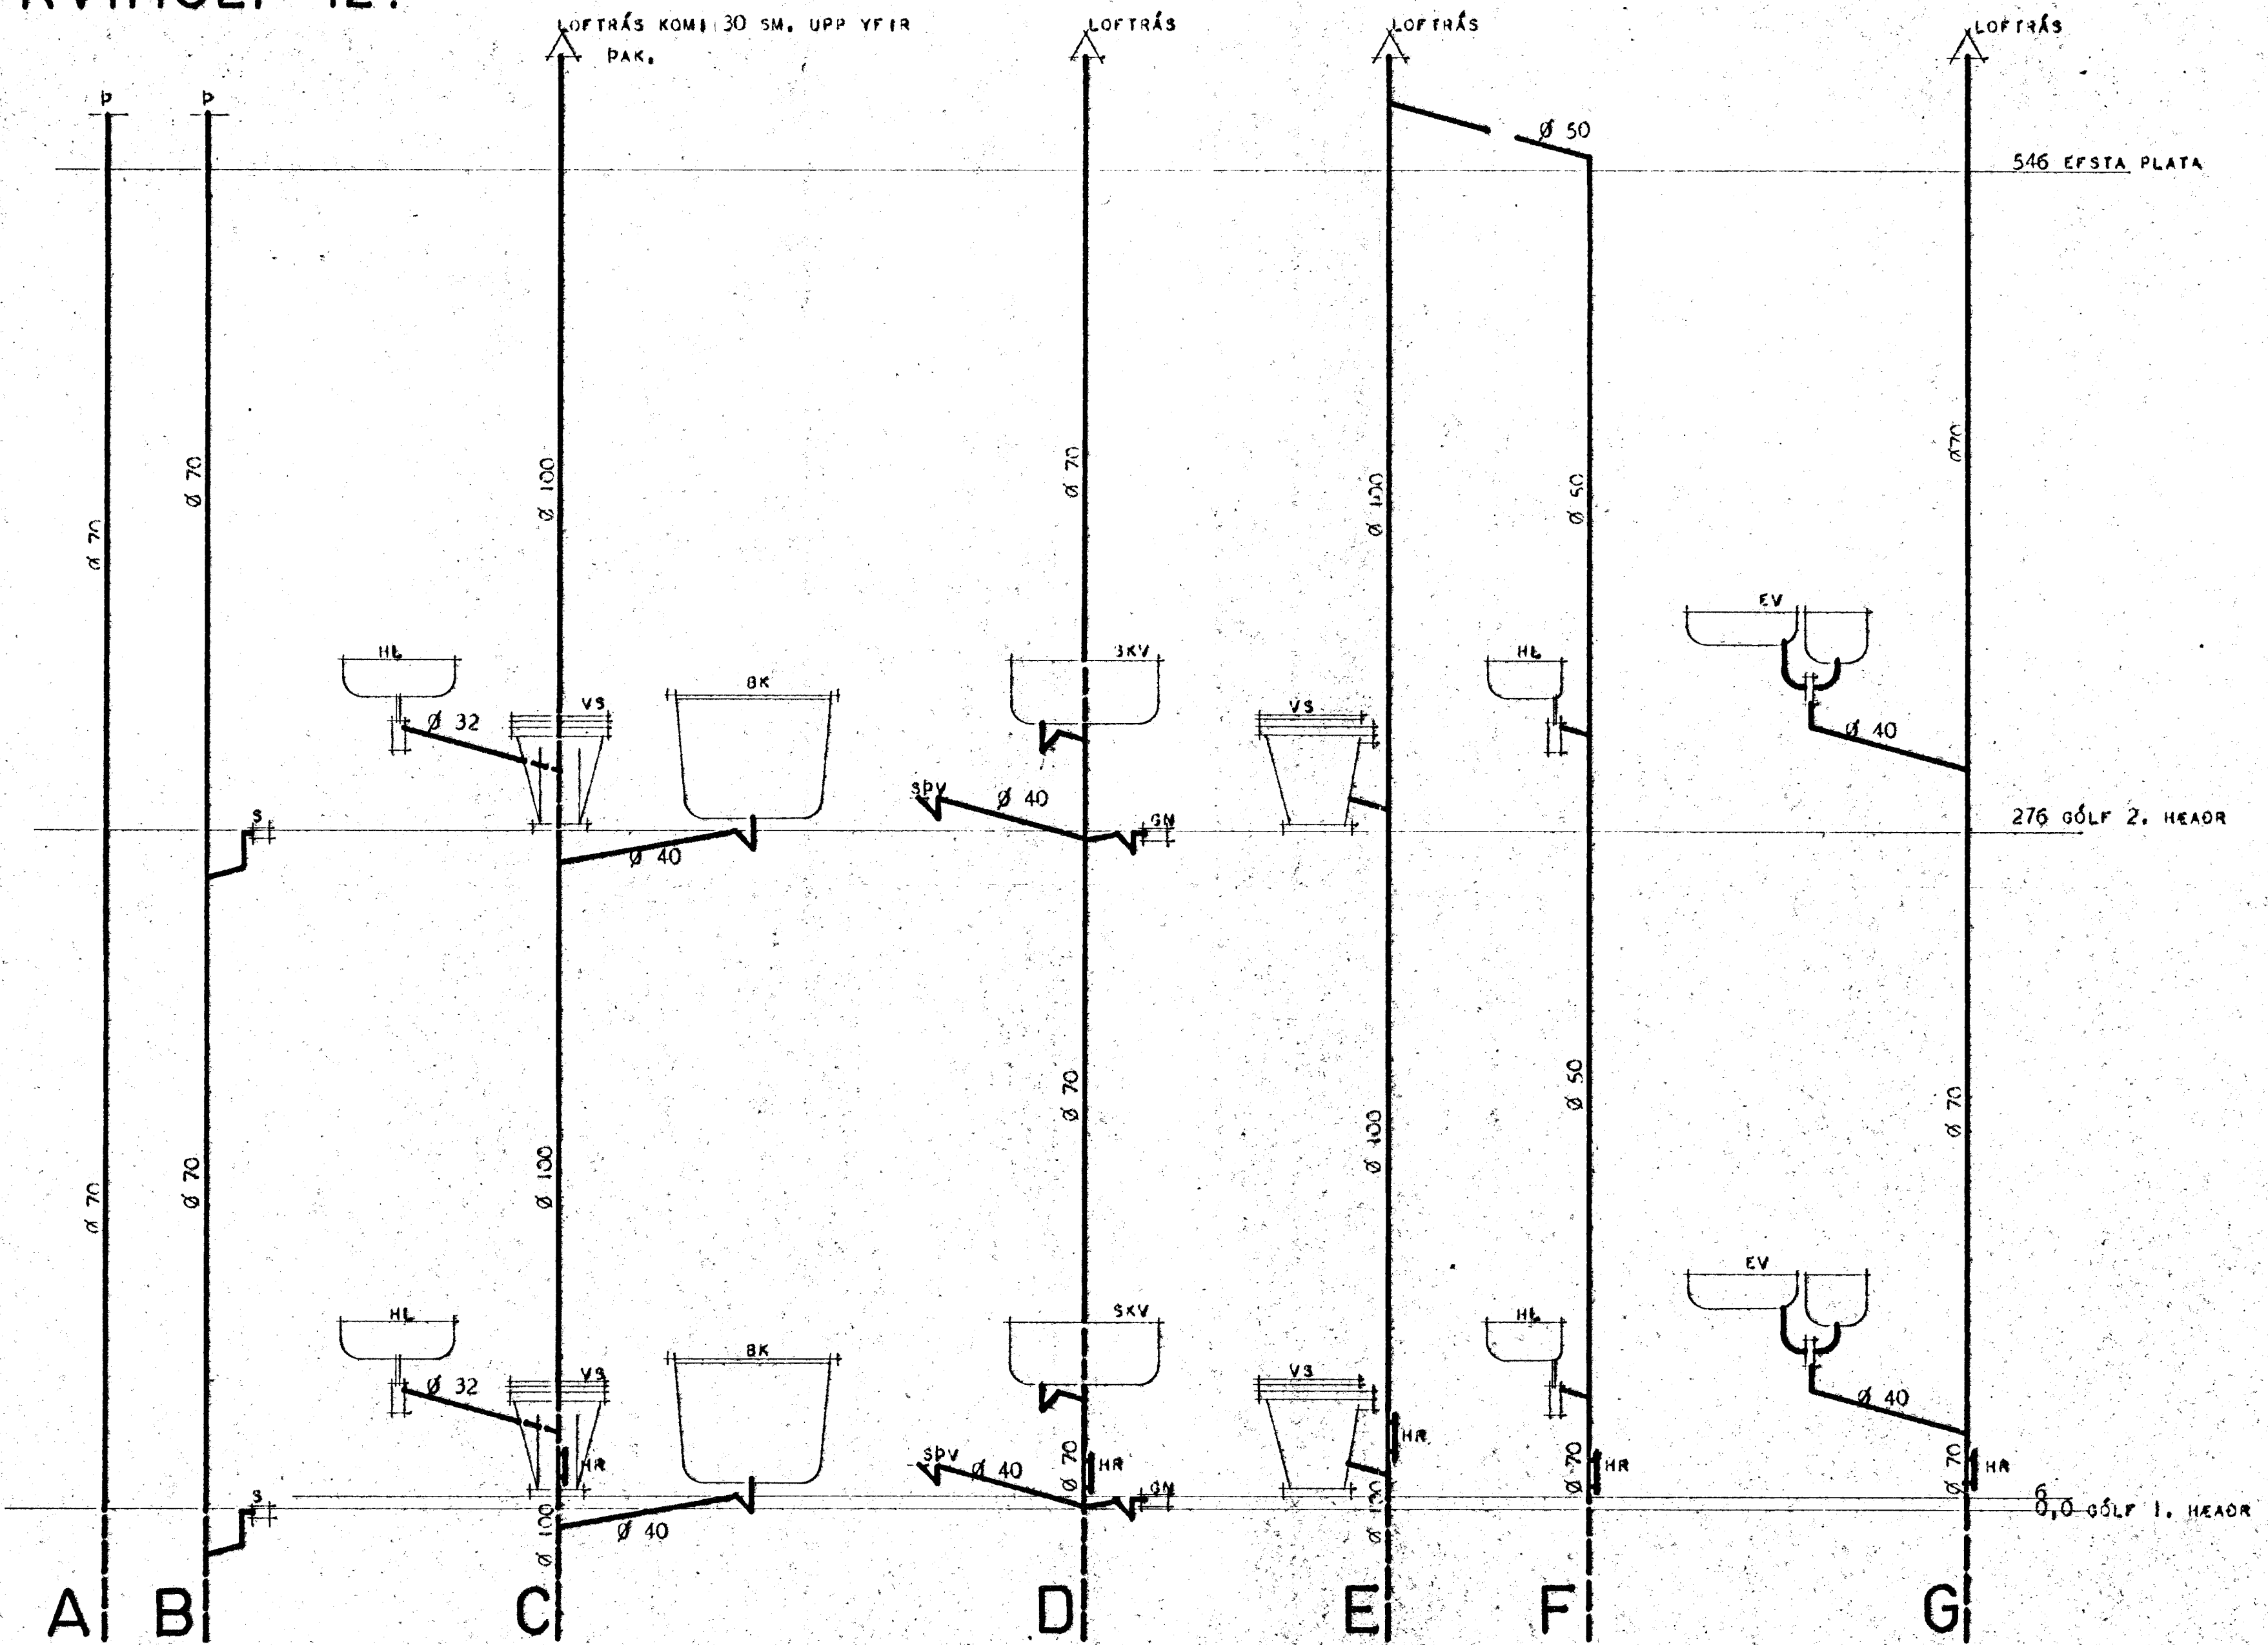

MERKINGAR, SJÁ BLAD NR. 1

KVÍHOLT 12	HAFNARFIRÐI
FRÁRENNSLISLAGNIR:	TVÍBYLISHÚS
FALLPÍPUR	
MÁL 1:20	
	BLAD NR. 3
	APRÍL 1966

Þinginn R. Hármann