


# KVÍHOLT 12

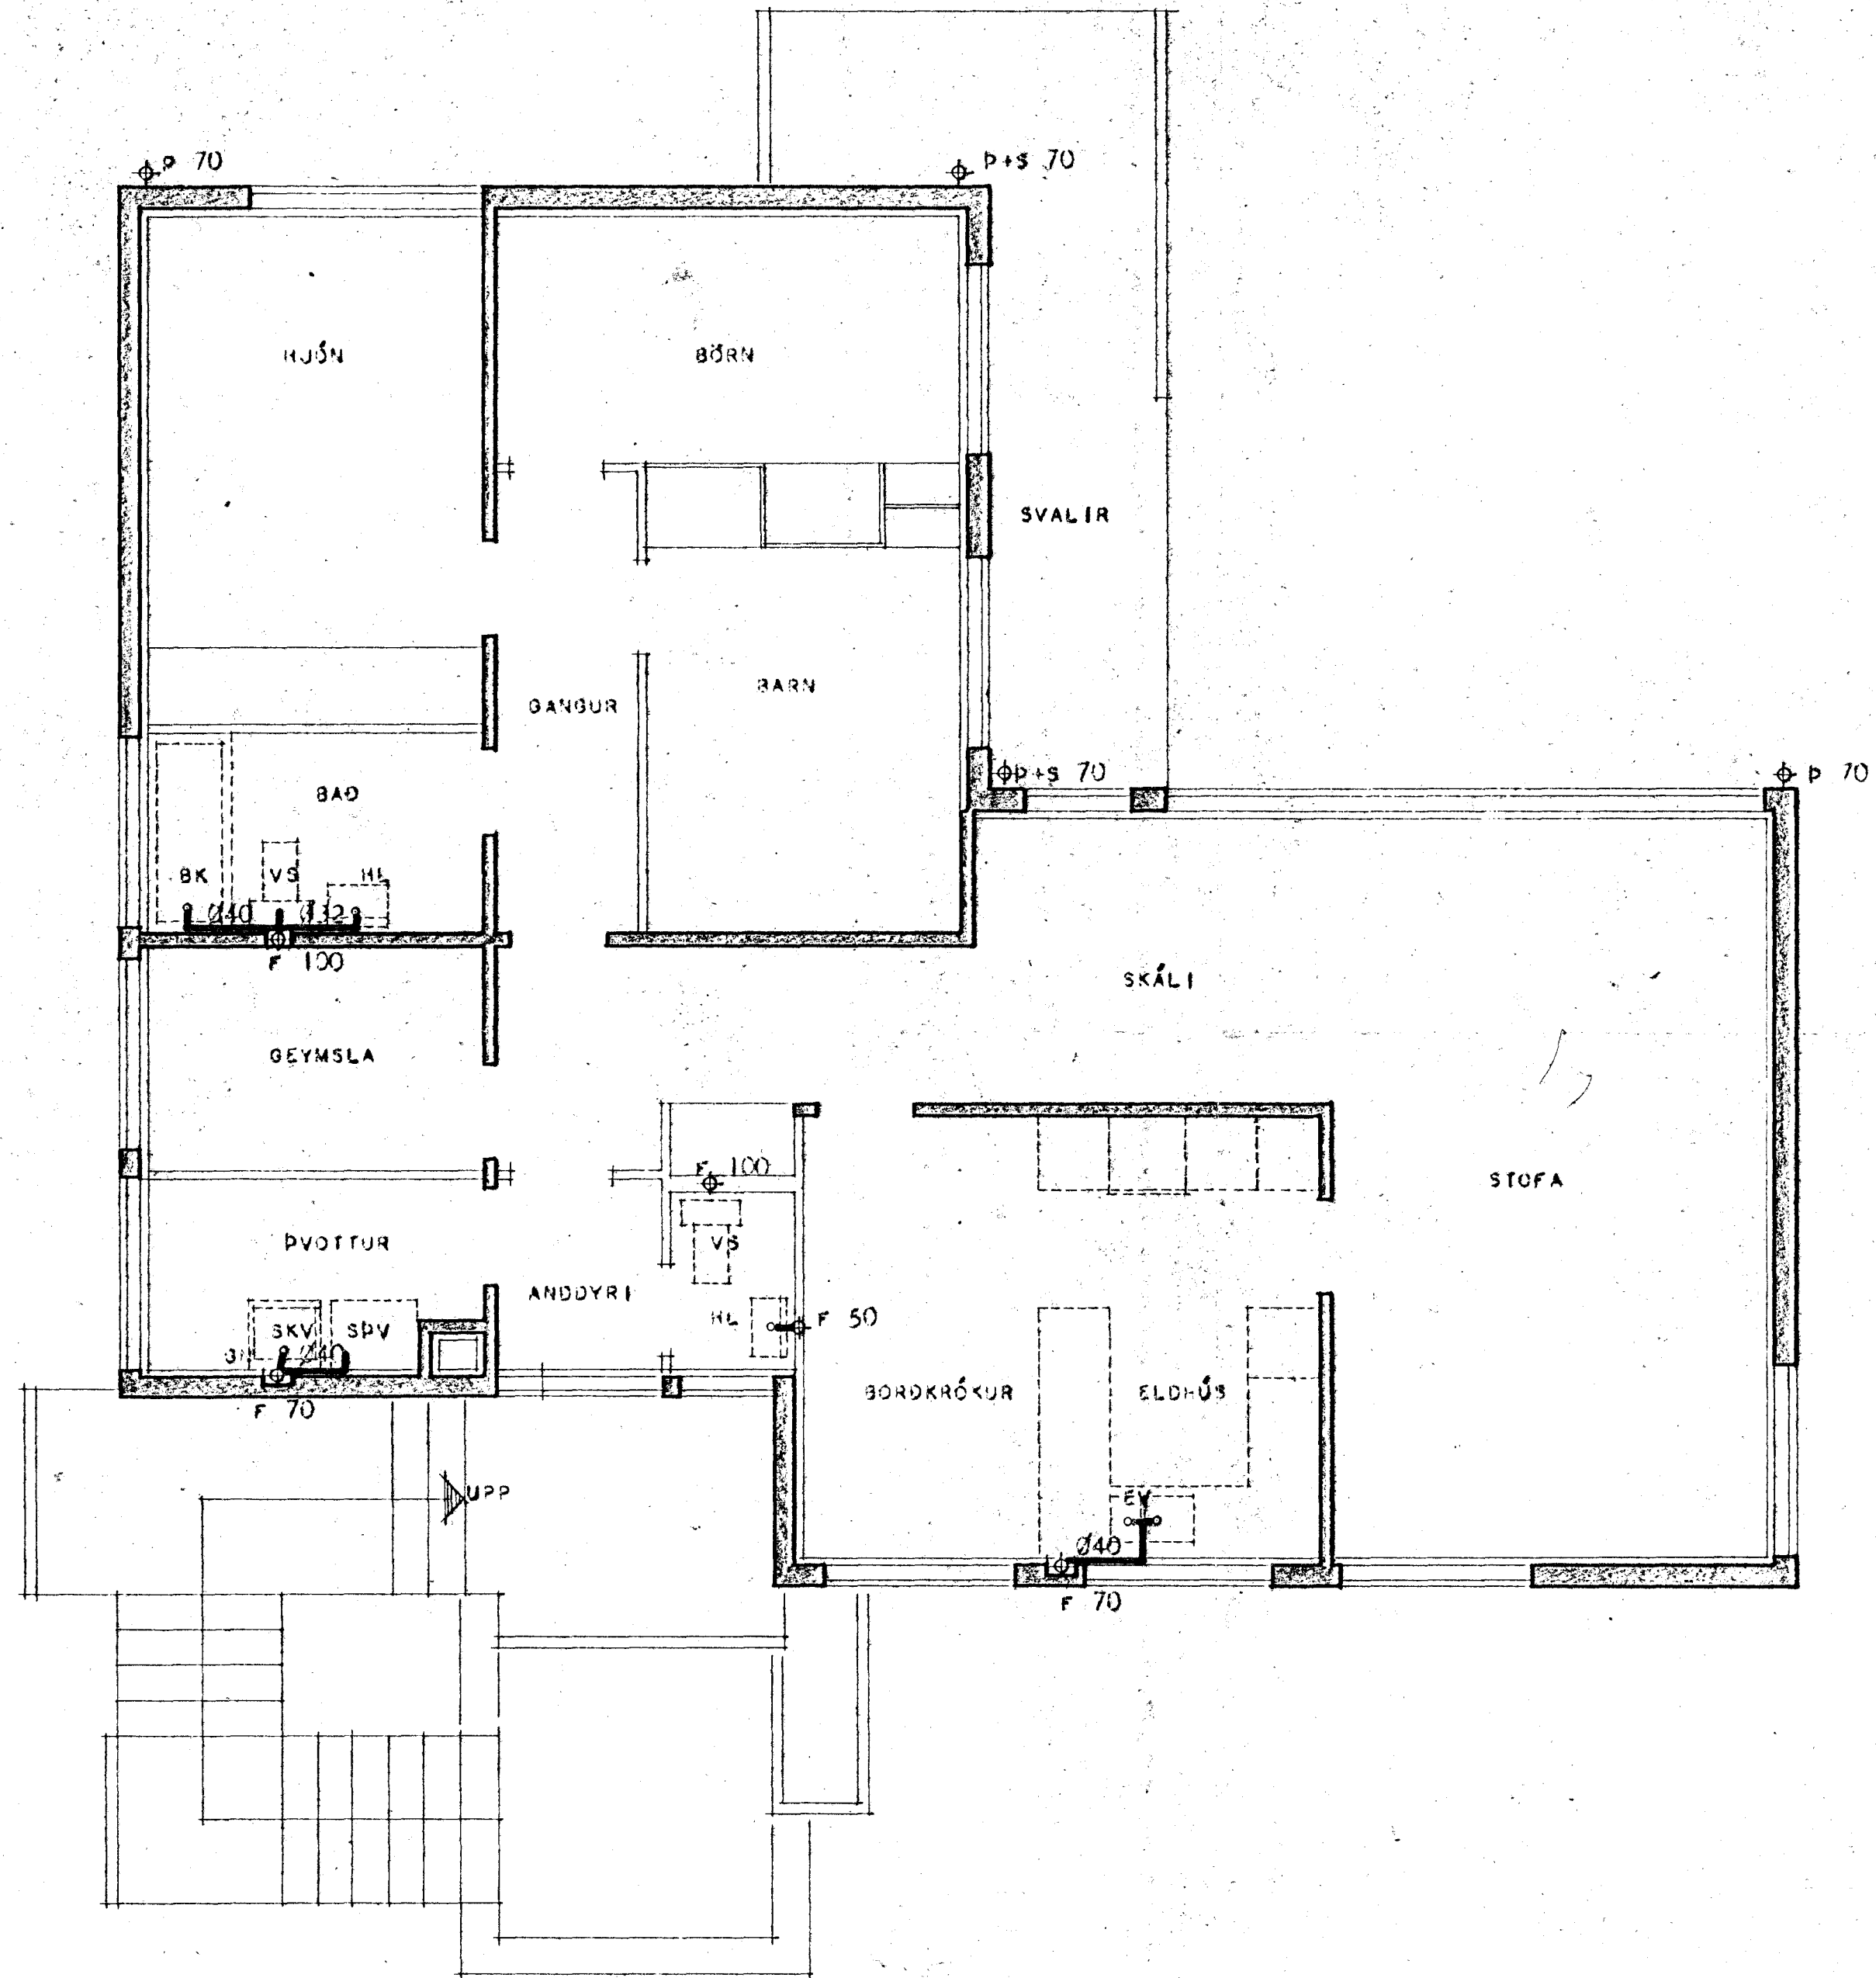

GRUNNMYND 2. HÉÐAR

MERKINGAR, SJÁ BLAD NR. 1

KVÍHOLT 12	HAFNARFIRÐI
FRÁRENNISLAGNIR: GRUNNMYND 2. HÉÐAR MÁL 1:50	TVÍBÝLISHÚS
	BLAD NR. 2 APRÍL 1966

*Björgun R. Halmarsson*