




OFN Nr	Gæð	Hæð"	El. fjöldi	Lengd mm	Hitafl. í kJ	OFN Nr	Gæð	Hæð"	El. fjöldi	Lengd mm	Hitafl. í kJ	
1	MP-2	29"	36	1440	54.72	18	MP1	29"	48	1920	36.48	
2	-	-	15	600	22.8	19	-	-	36	1440	27.36	
3	-	-	27	1080	41.04	20	MP2	-	15	600	11.4	
4	MP1	-	33	1320	25.08	21	MP2	-	24	1040	36.48	
5	MP-2	17	100	4000	86.0	22	-	-	12	480	18.24	
6	MP-1	29	45	1800	34.20	23	MP1	-	15	600	11.40	
8 <sup>f</sup>	MP1	29"	75	1200	600	22.8	24	MP2	-	54	2040	82.08
9	MP2	29"	15	600	22.8	25	MP1	-	42	1680	31.92	
10	MP1	29	15	600	11.4	26	MP2	-	30	1200	45.60	
11	MP2	29	12	480	18.24	27	MP1	-	9	360	6.84	
12	MP2	29	15	600	22.8	28	MP1	-	15	600	11.40	
13	MP2	29	36	1440	54.72							
14	-	29"	15	600	22.8							
15	-	29"	27	1080	41.04							
16	MP1	29"	33	1320	25.08							
17	MP2	17"	100	4000	86.0							

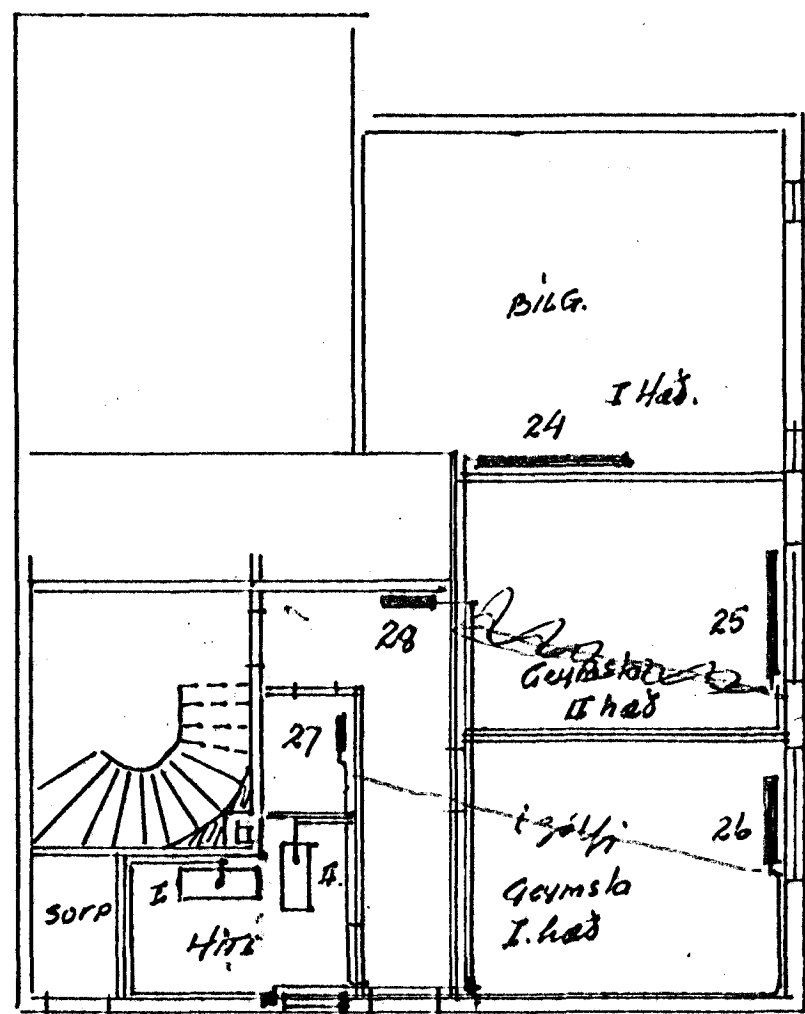

KJALLARI

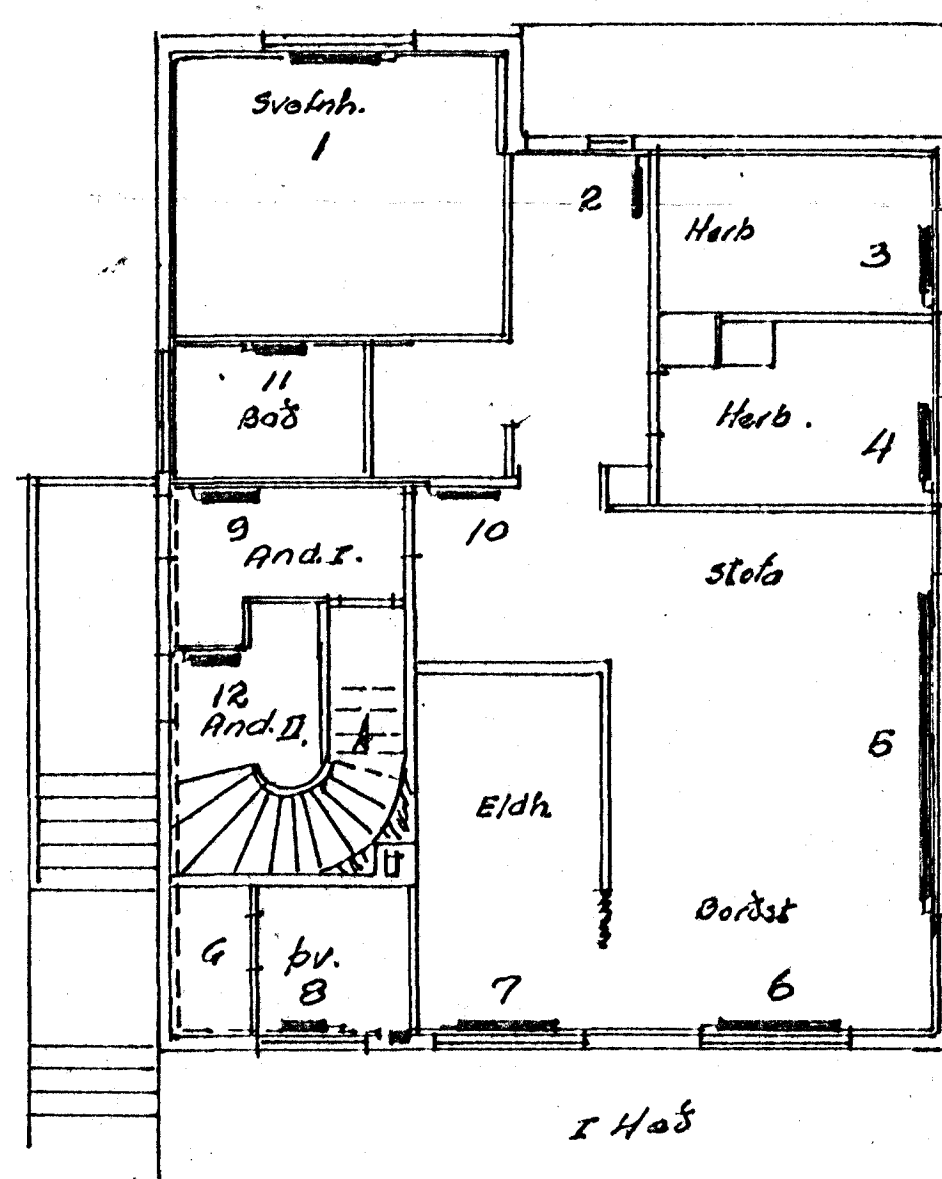

I Hæð

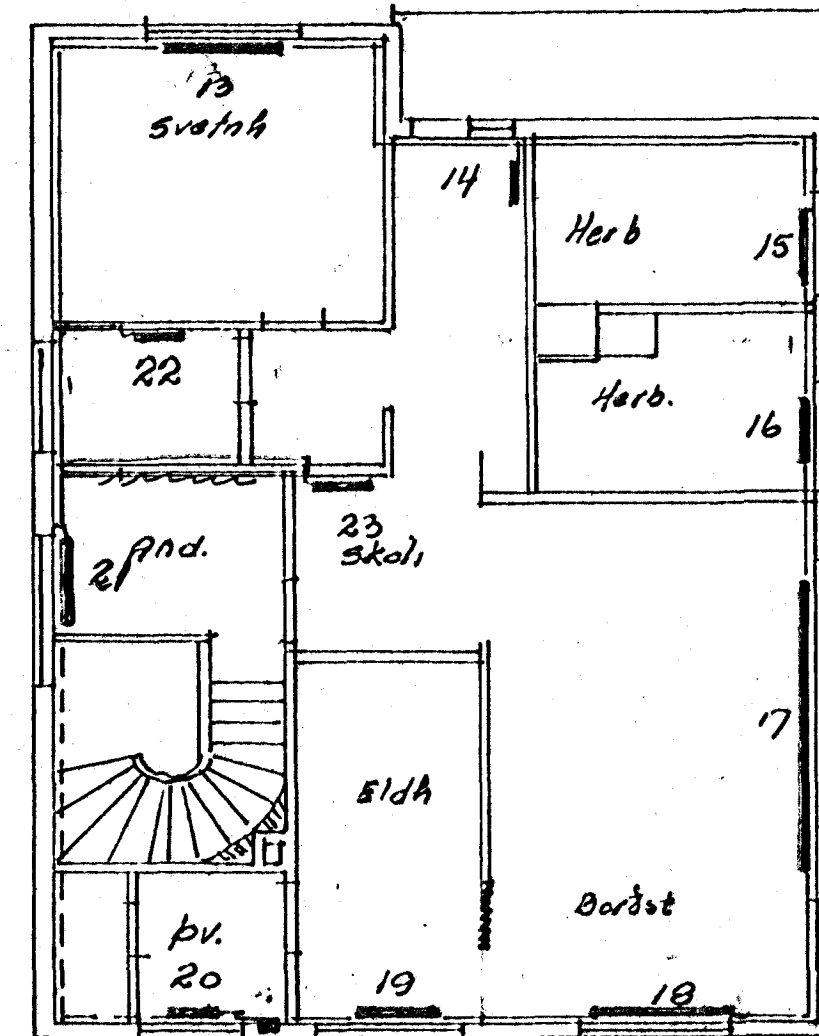

II. Hæð

HITALÖGN KVIHOLT 2 HAFNARF.	kvíði	200	20-9-68
			tab.
KOLBEINN JONSSON TEKNIER. HTEI	TEKNI.NR.	6819	
		DL. 1.	