



NORÐUR

AFSTÖÐUMYND, M=1:500

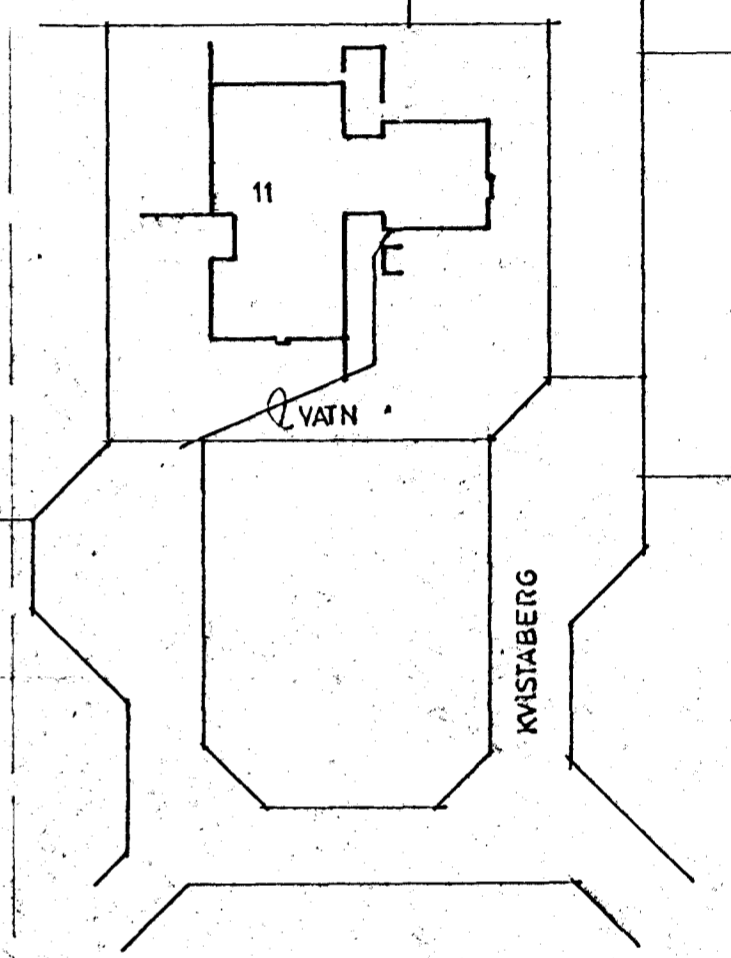

28. des. 1987

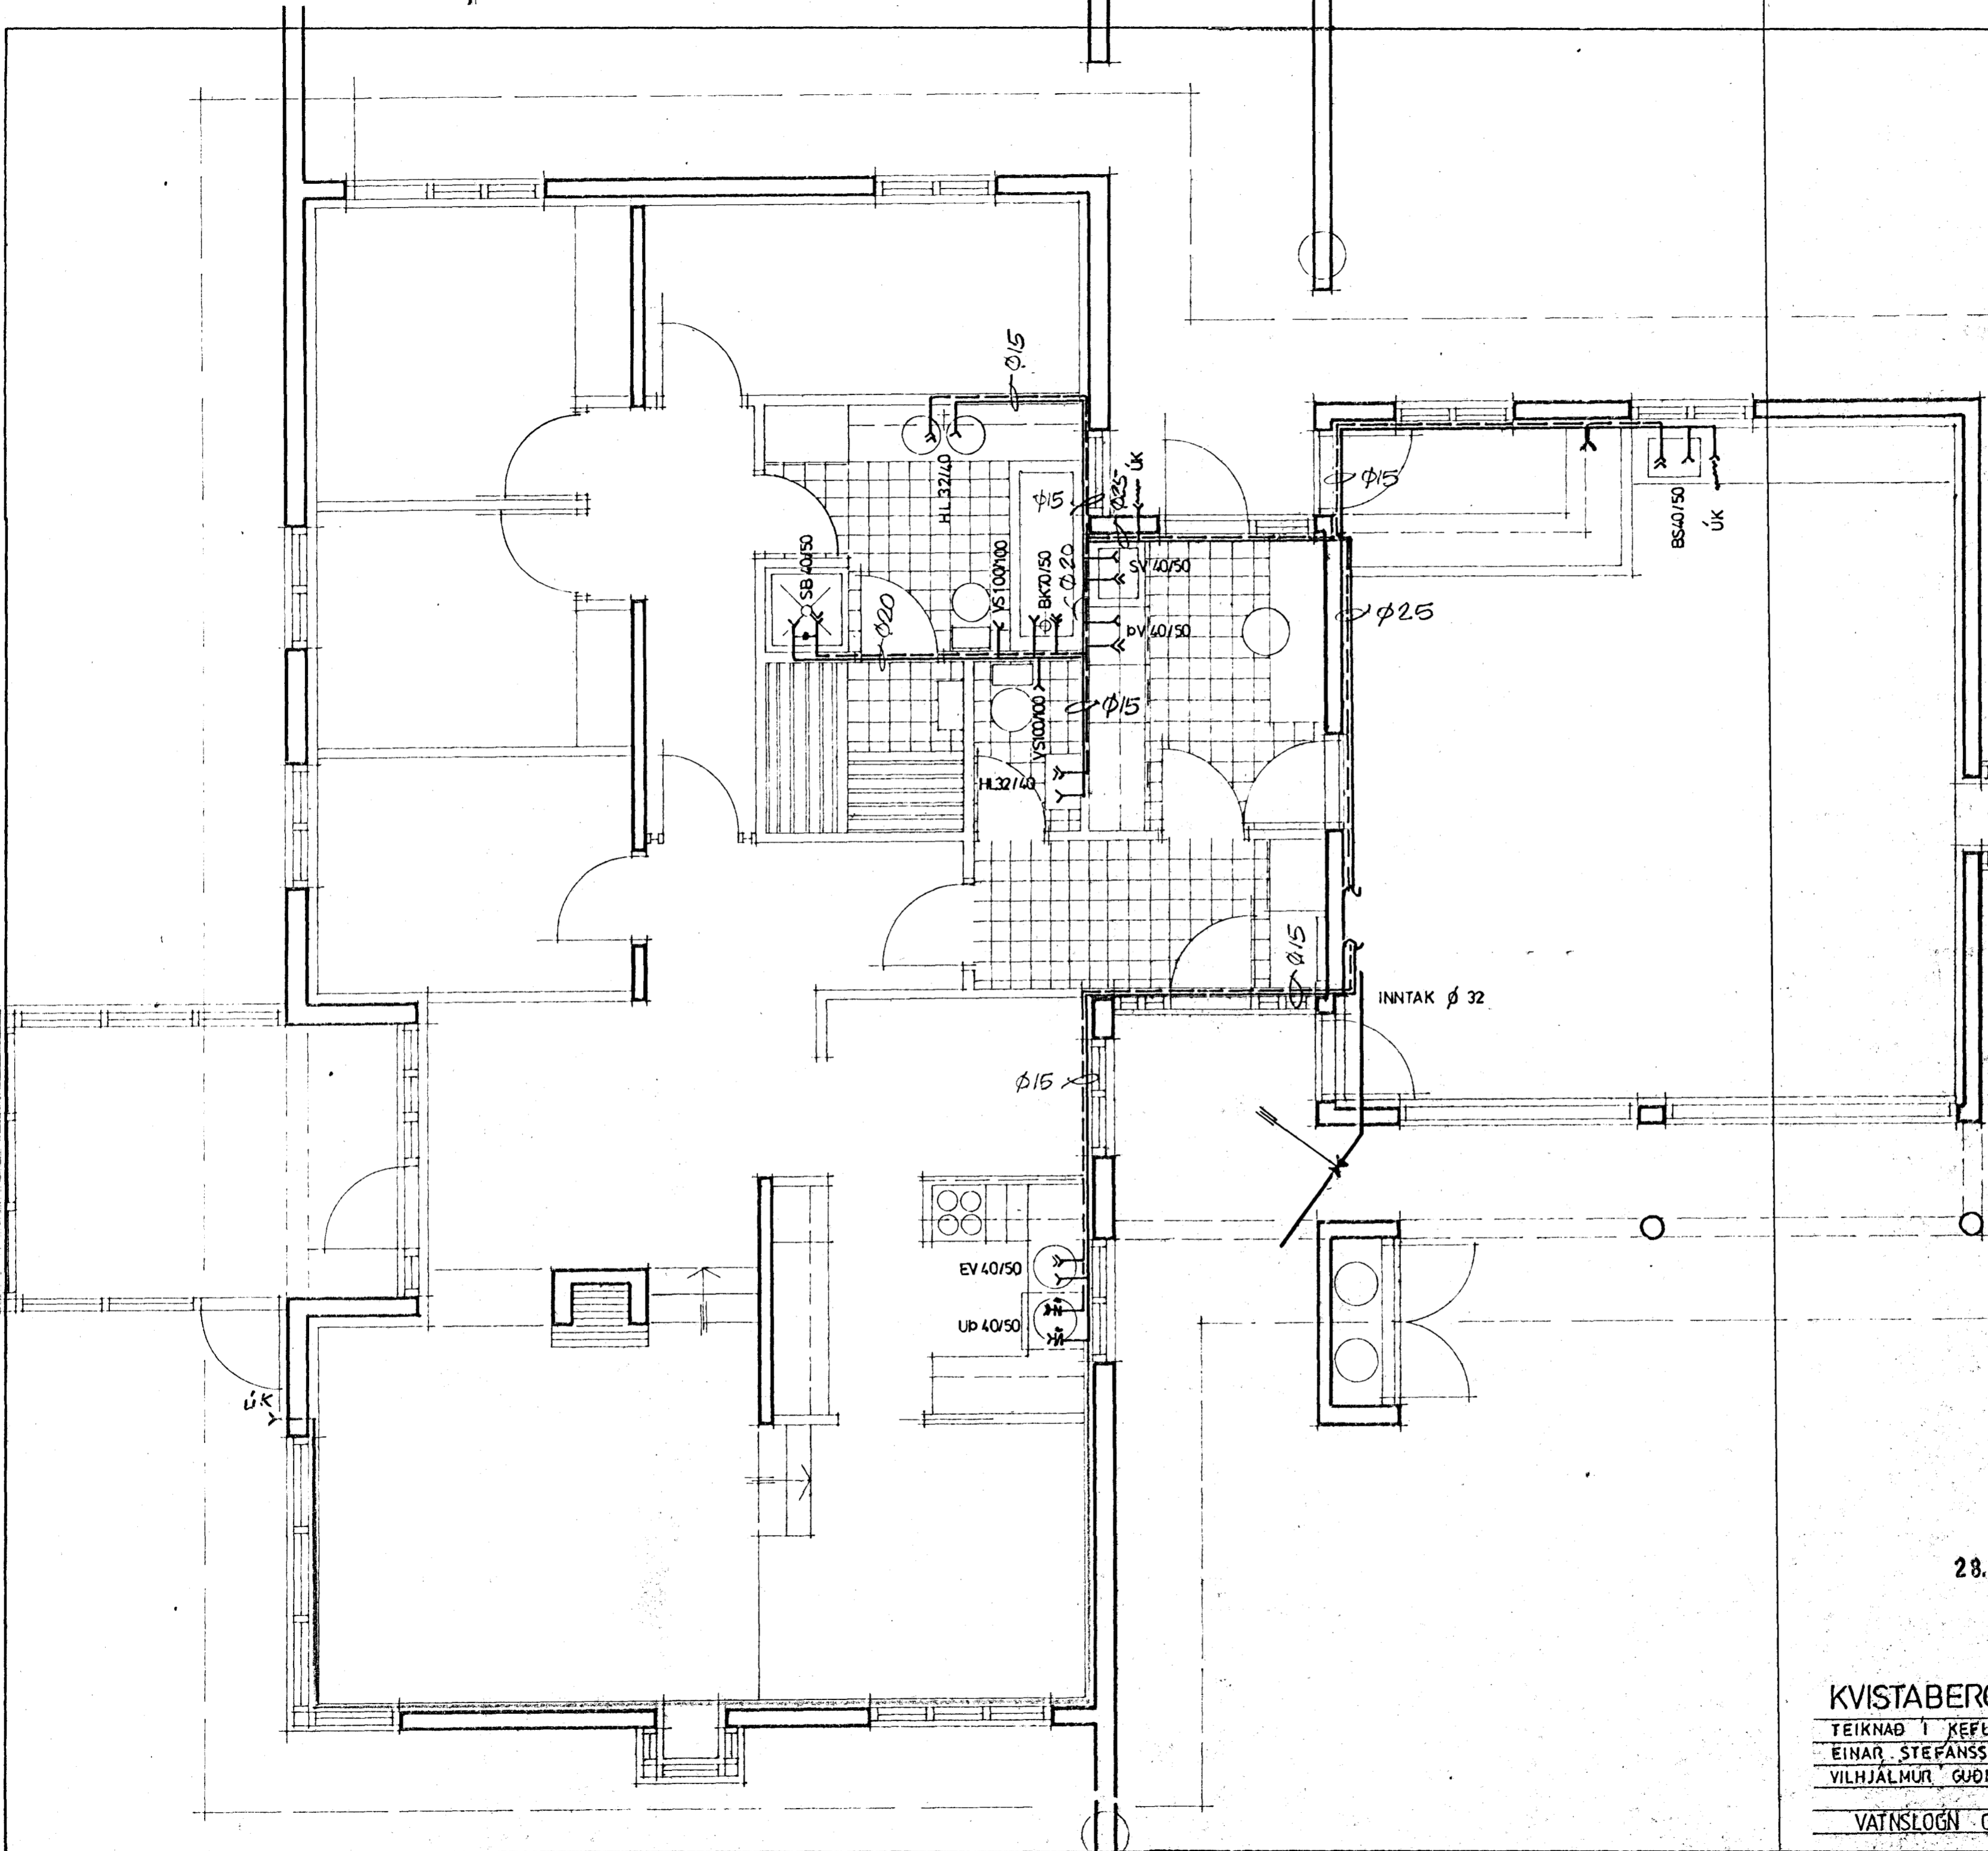

F.H.  
H.A.  
Leðr. leiðn frá  
Pípul.m. E.V.

KVISTABERG 11, HAFNARFIRÐI.

TEIKNING NO. 22

TEIKNAD 1 KEFLAVÍK, NOV. 1987 MÆLIKV. 1:50, 500.  
EINAR STEFANSSON *Einar Stefánsson*  
VILHJÁLmur GUÐMUNDSSON E.V.F. *Vilhjálmur Guðmundsson*

VATNSLOGN GRUNNMYND AFSTADA