


STAFSETNING	OPN NR.	MESTA HÆÐ	MESTA LENGD	HITAP. KCAL/H
ANDYRI	1	70	90	872
ANDJON	2	65	140	1246
HERB.	3	65	140	978
HERB.	4	65	140	1482
BAD	5	65	140	740
HERB.	6	65	140	1107
EVOTTUR	7	65	130	746
ELDHRÓ	8	60	170	1604
BORSTOFA	9	40	200	2133
STOFA	10	40	100	896
"	11	40	270	2419
"	12	40	90	806
SMALI	13	40	230	2061
SKOVARP	14	60	150	1076
VS.	15	60	60	180
FTI	16	60	70	210
BELI	17	65	400	3492

ATHUGA SKAL STÆRDIR OPNA Á BYGGINGARSTAD
 AÐUR EN ÞÓTTUR OPNA ER STAFFSET.

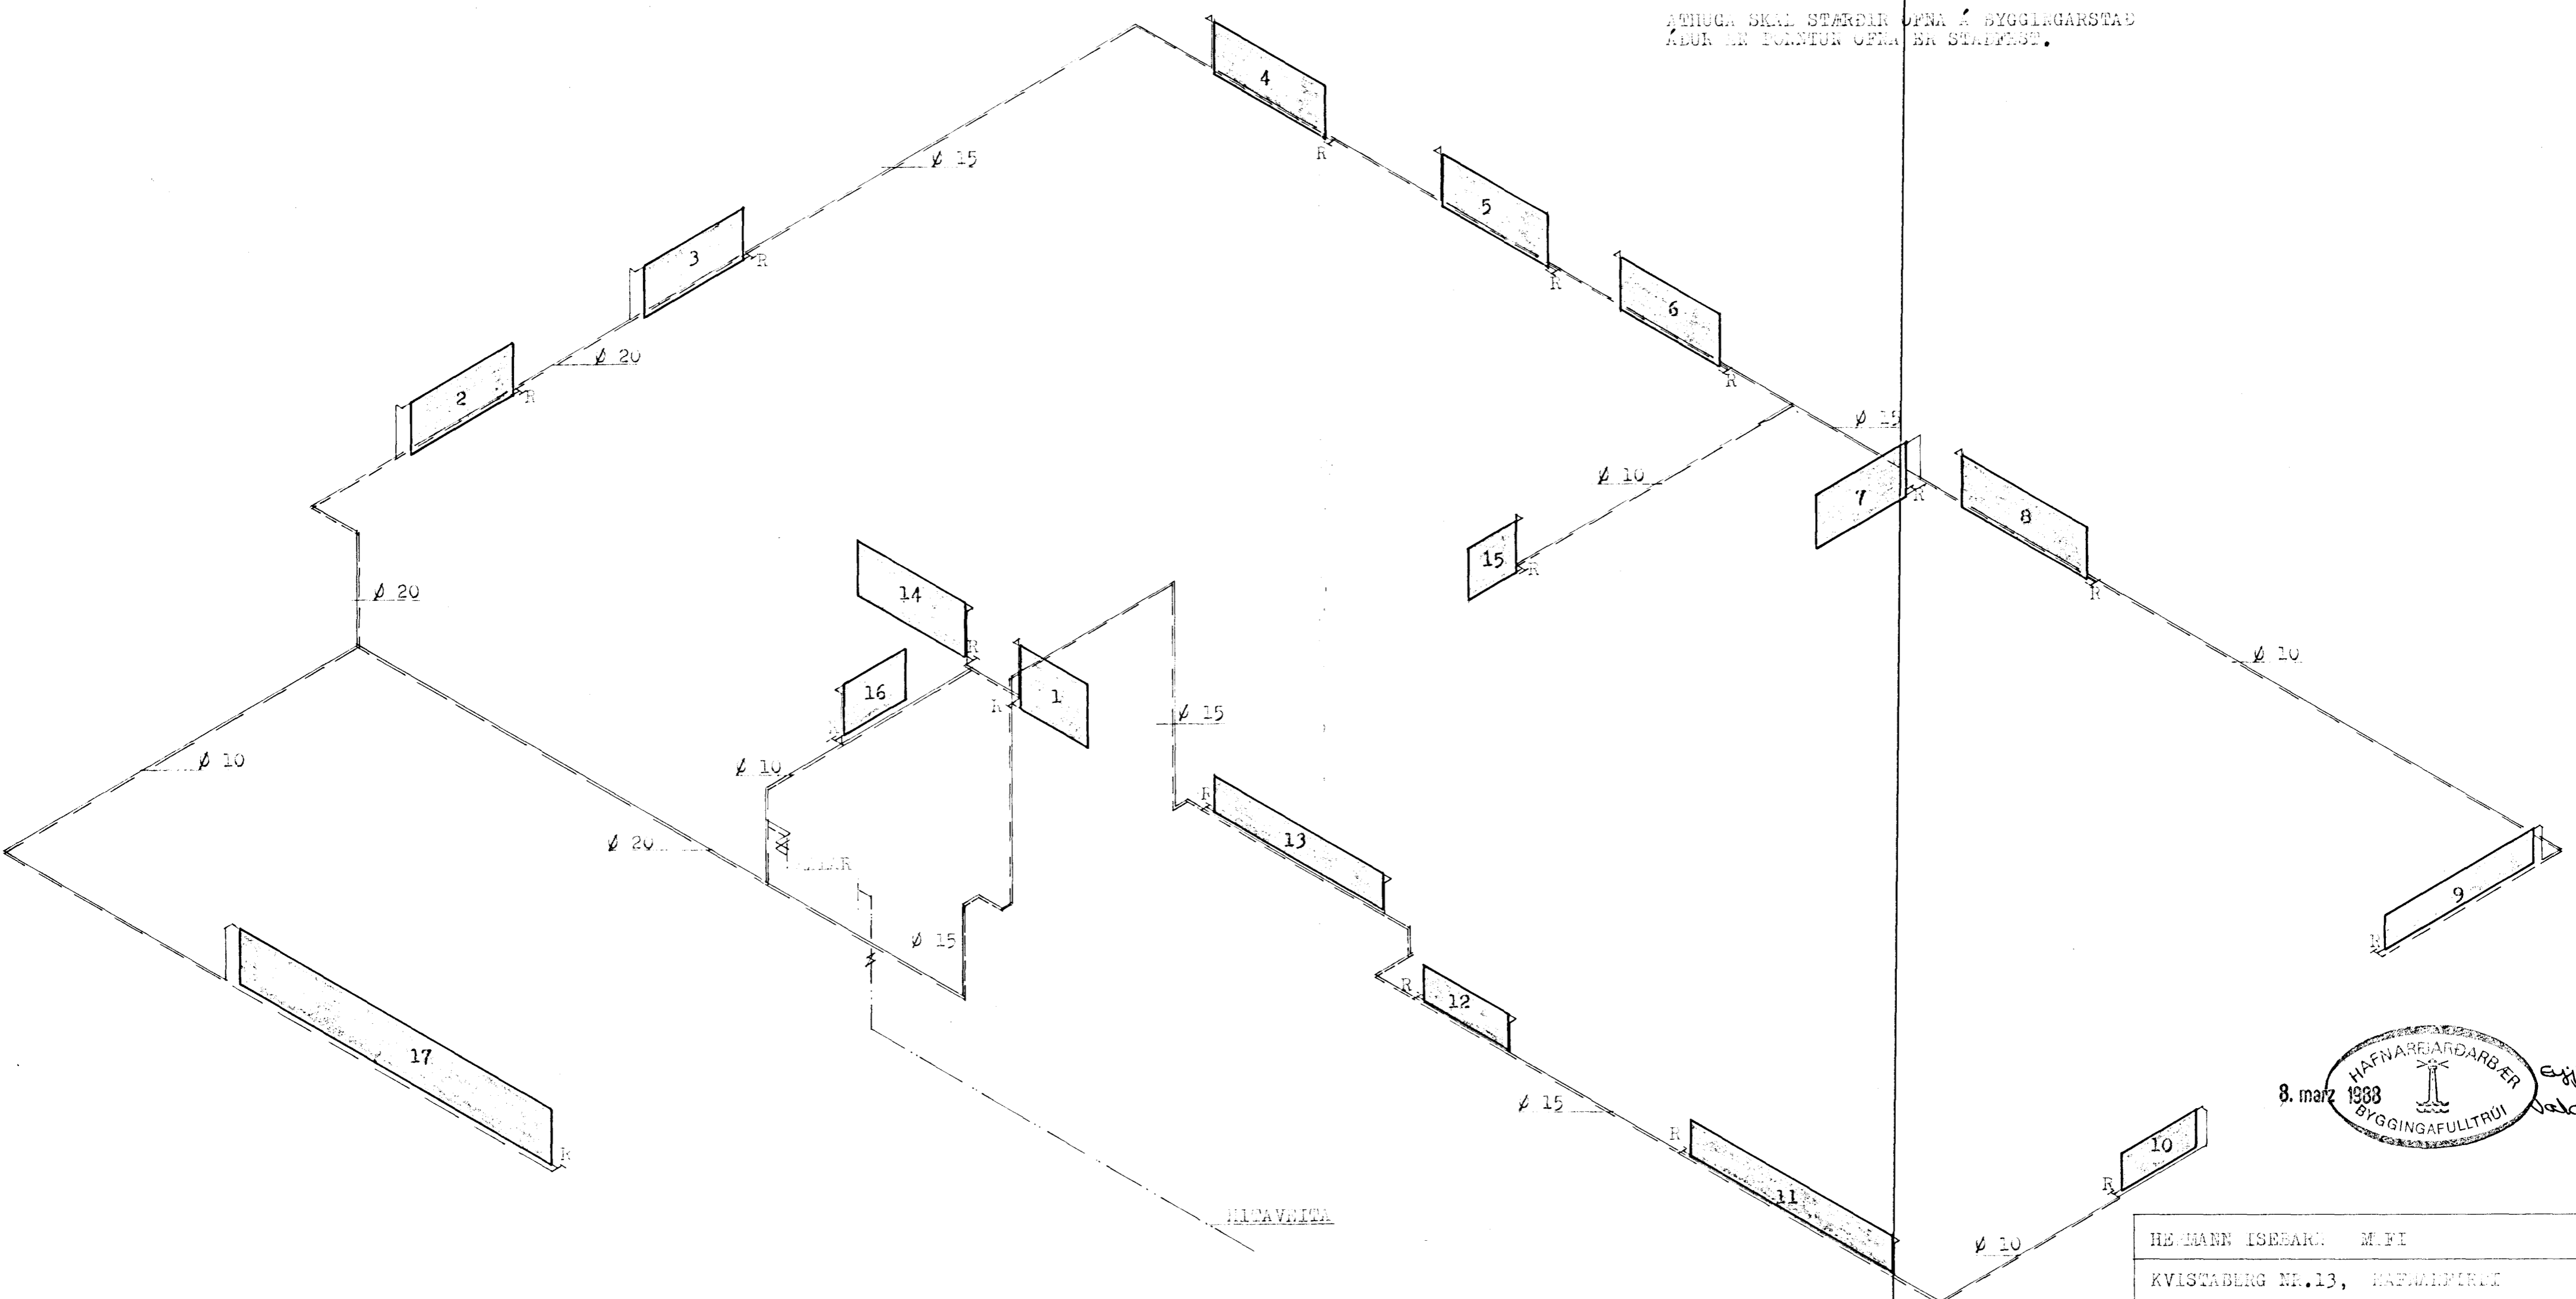

8. marz 1988
 HAFNARÁRÐARBER
 BYGGINGAFULLTRUI
Ejolfur Halgásson

HELMANN ÍSBÆRG		M.F.I.
KVISTABERG NR.13, HAFNARVIRKI		
SKAL	1:50	HITALAGAR BENJAMIN
DAGS.	JULÍ 1987	
BLAD	4	<i>Hermann Ísbærg</i>