

OFNASKRÁ

OFN NR.	REIKN. HITAB.		VALDIR OFNAR			LOKAR	
	W	OFNSK h/L	OFN h/L	TEG	VV	TENG	BAK/FRR ST.TÉSM
101	1337	600/1700				A-D	
102	495	600/1100				A-D	
103	765	600/1700				A-D	
104	870	600/1700				A-D	
105	870	600/1700				A-D	
106	733					A-D	Ath. GÓLFGEISLI
107	1578					A-D	
108	1578					A-D	
109	1930	140/2200				B-C	
110	1491	140/1700				B-C	
111	1491	140/1700				B-C	
112	965	140/1100				B-C	
113	708					A-D	
114	625						Ath. GÓLFGEISLI
	15435						



VARMATAP EINST HÚS.HL.

	W	%
GÓLF	861	5.6
VEGGIR	1508	9.8
GLUGGAR	2680	17.4
HURÐIR	662	4.3
PAK	1170	7.6
LÖFTSK.	4033	26.1
KALDIRFL	1064	6.9
KULDABR	2648	17.1
V. ATTA	809	5.2
	15435	100


K. GILDI SBR. ÍST 66.1  
OFNAR SBR. ÍST 69.1  
LAGNIR OG  
LABNAEFNISAR ÍST 67



GÓLFGEISLALÖGN: HITAPOLNAR PLASTPÍPUR  
Ø 20 mm 1/2 300

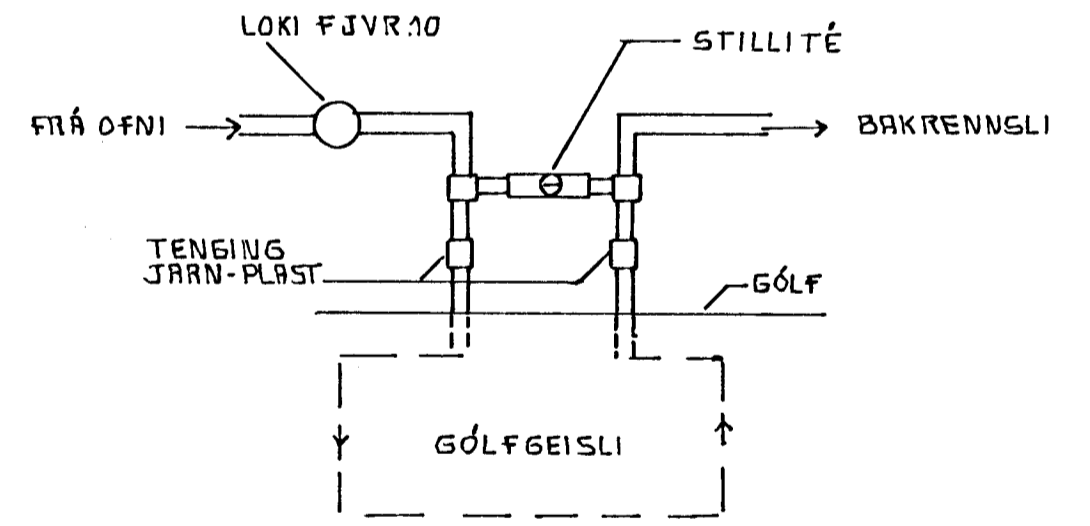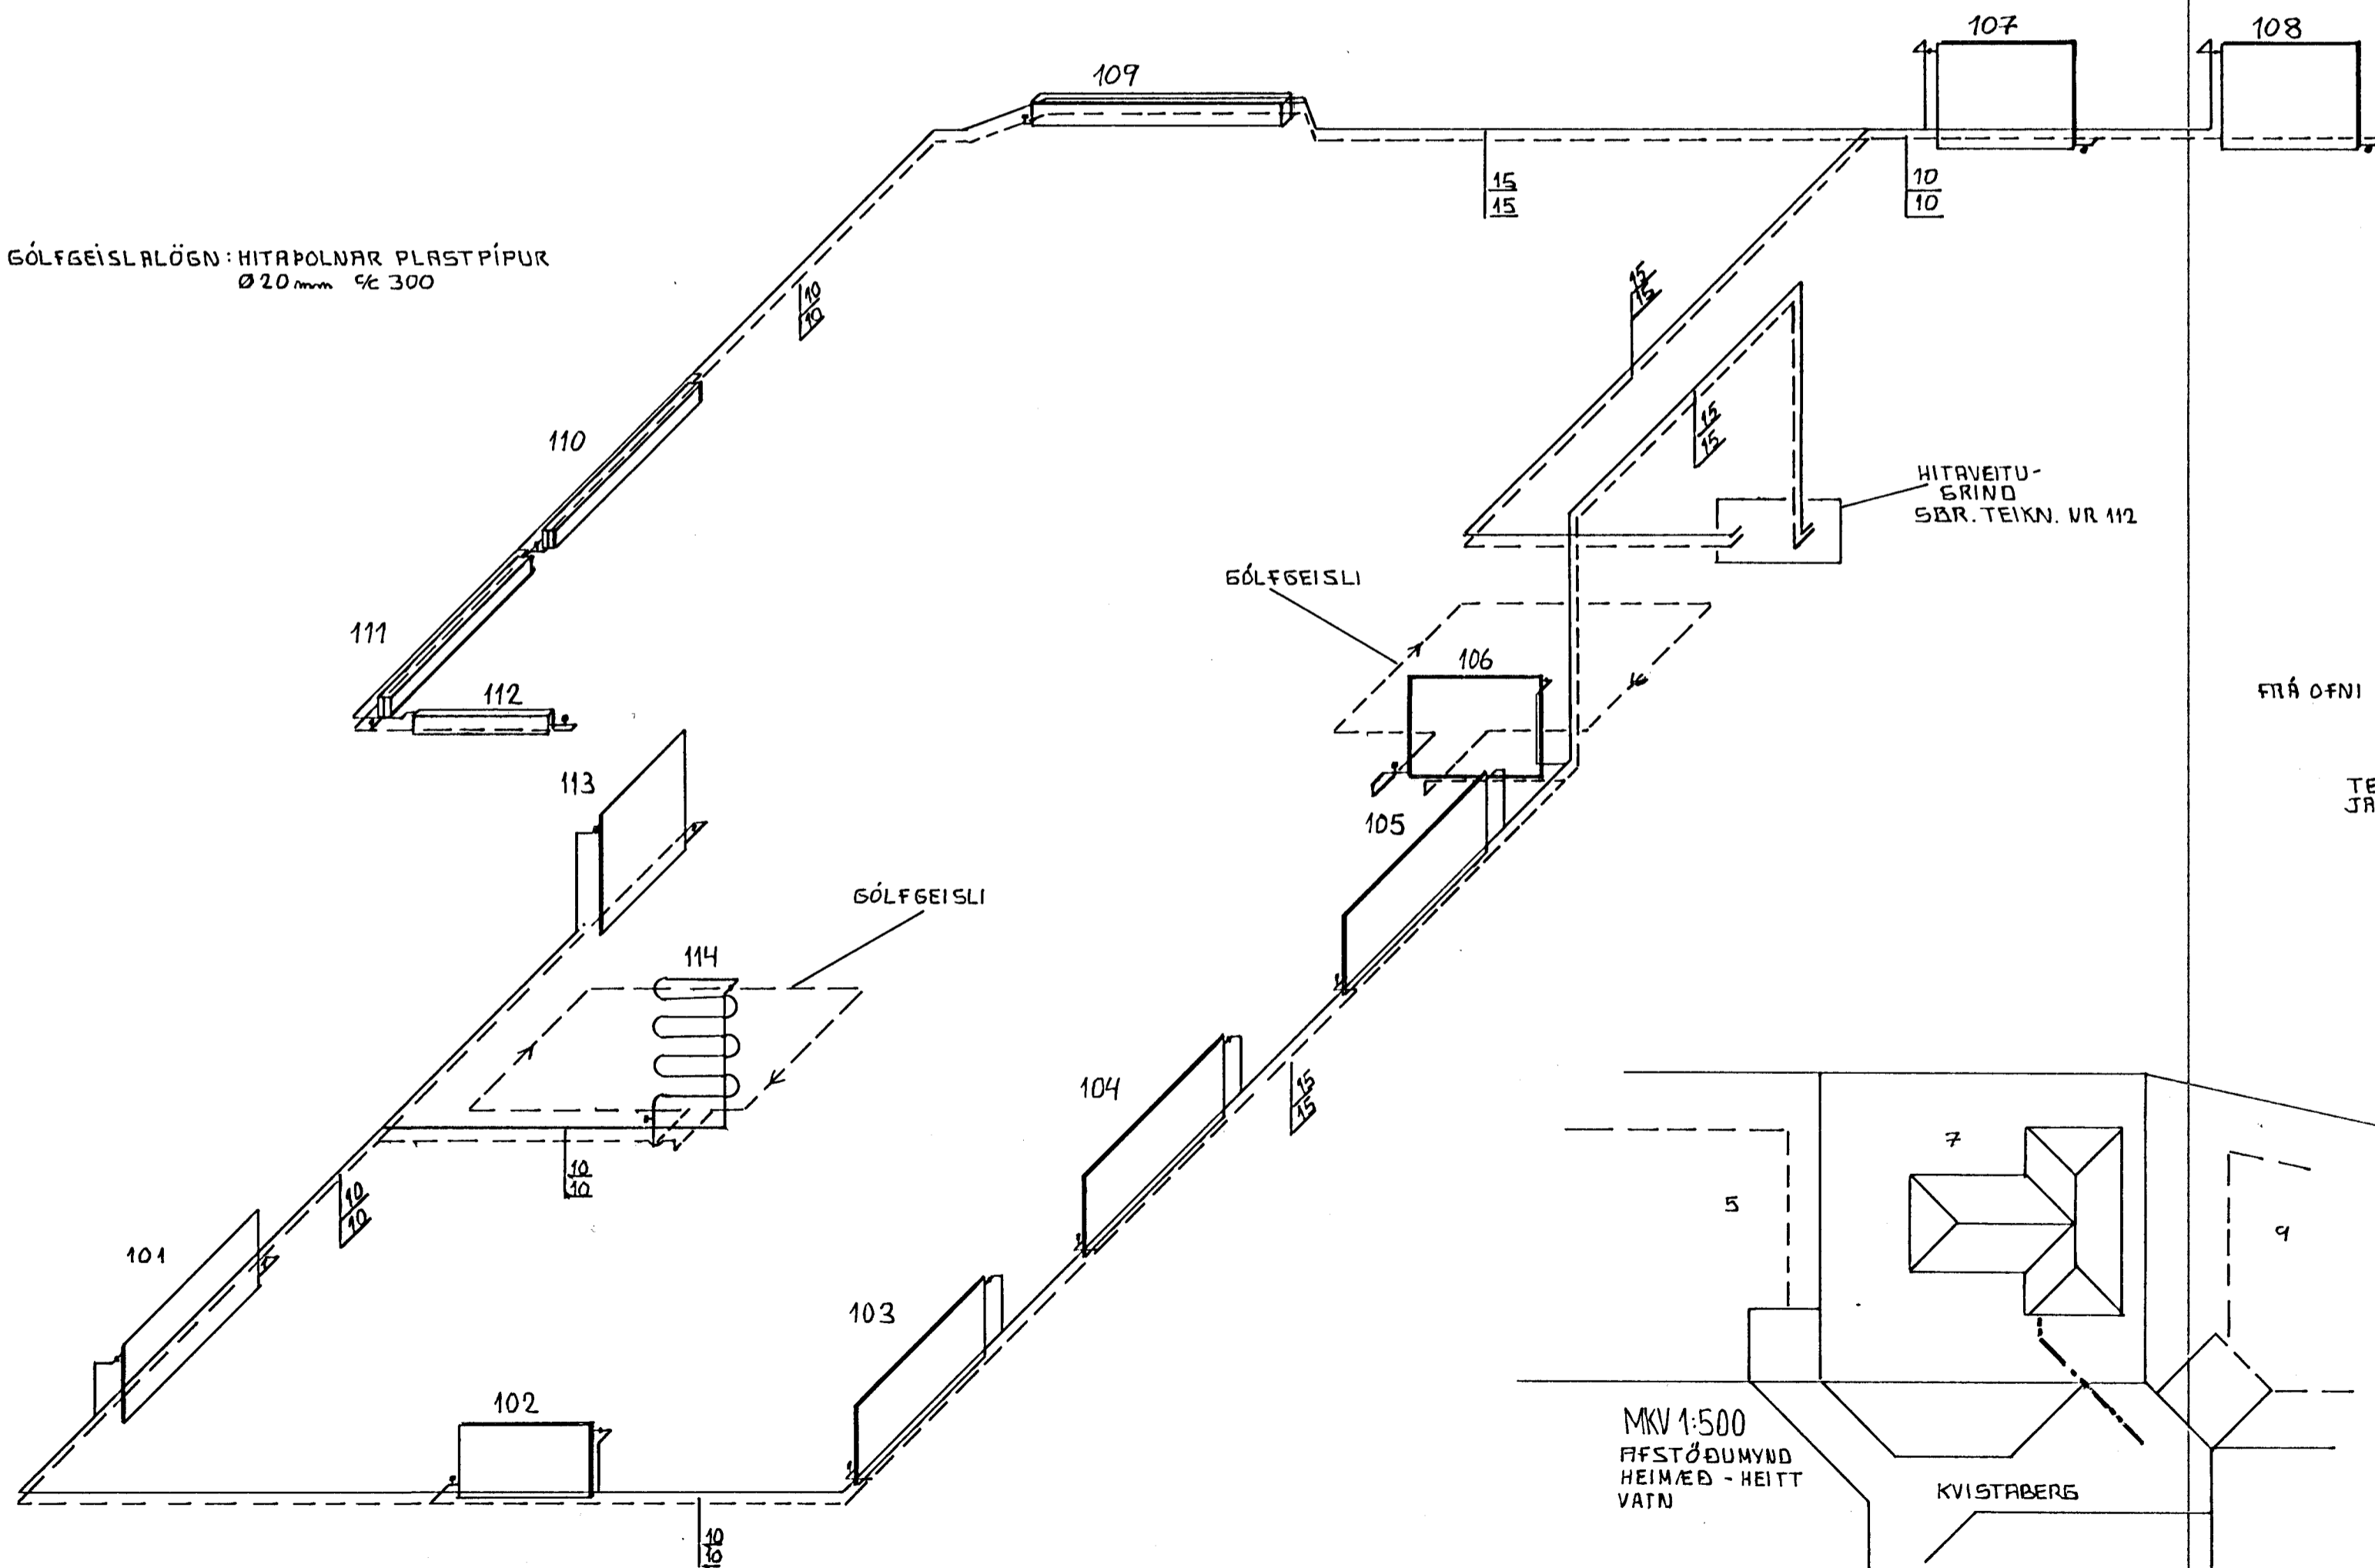

TENING GÓLFGEISLA  
VIÐ OFNAKERFI

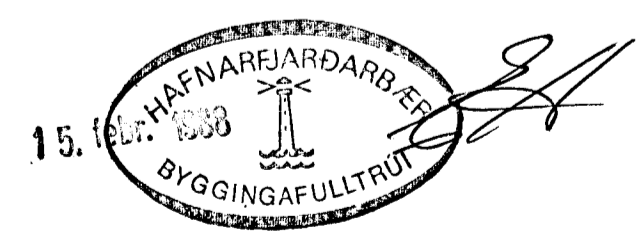

MKV 1:500  
FFSTÖÐUMYND  
HEIM/ED - HEITT  
VATN

KVISTABERG

KVISTABERG 7	MKV 1:50
HITALÖGN RÚMMYND	NR 111
EYJOLFUR VALGARÐSSON	Eyolfur Valgarðsson
BYGGINGATÆKNI FR/ÆÐINGUR	