


LAGNIR, SNID, 1:20

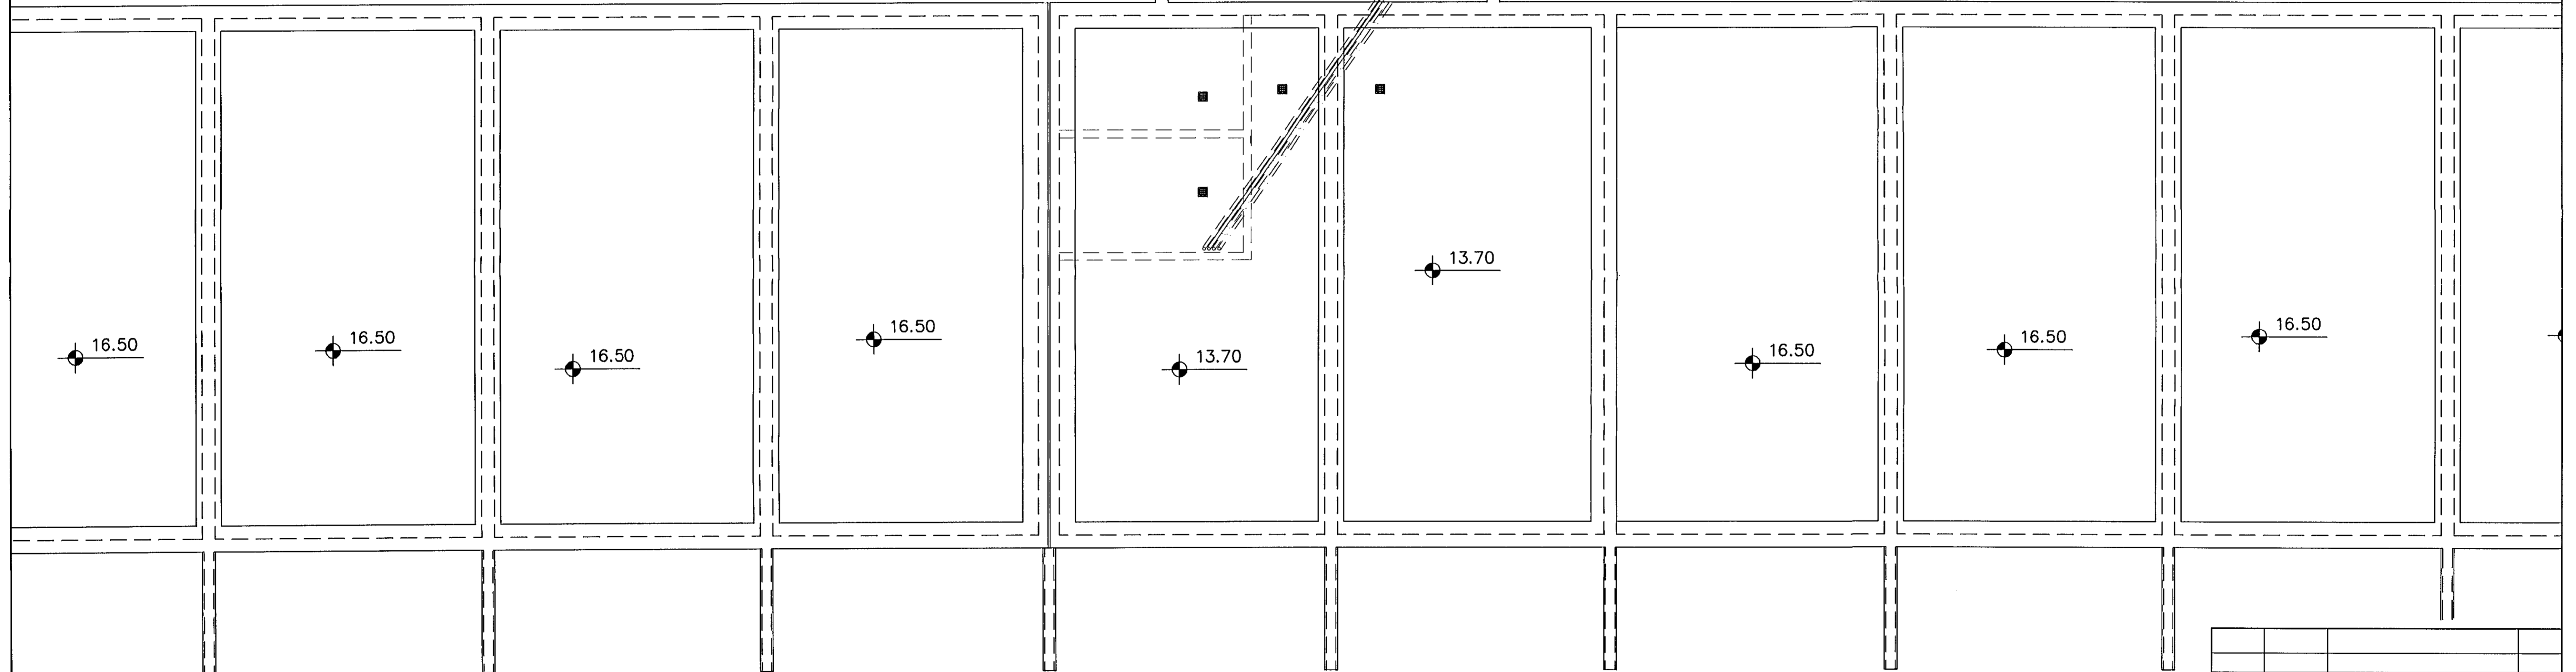

GRUNNMYND 1:50

Br.	Dags.	Eðli breytinga	Sign
BJARKAVELLIR 1C HAFNARFIRÐI			
FÆÐURÖR FYRIR VATN+HITALAGNIR KJALLARA			
MKV. 1:50			
DAGS. JÚNÍ 2008			
VERK NR. 2810			
TEIKN. NR. 2-02			
HANNAD SIG. ÞORLEIFSS. KT. 241148-3009			
TEIKNAD G.H.			
YFIRFARIÐ			
TÆKNIJÓNUSTA SIGURDAR ÞORLEIFSSONAR ehf STRANDGÖTU 11 220 HAFNARFIRÐI Sími 555-4255 FAX 565-2875 E-mail tsth@simnet.is kt: 440693-2539			

liq.