



GÓLFHITALAGNIR
20x2.5 Pe-PEX c/c200
SJÁ SNIB

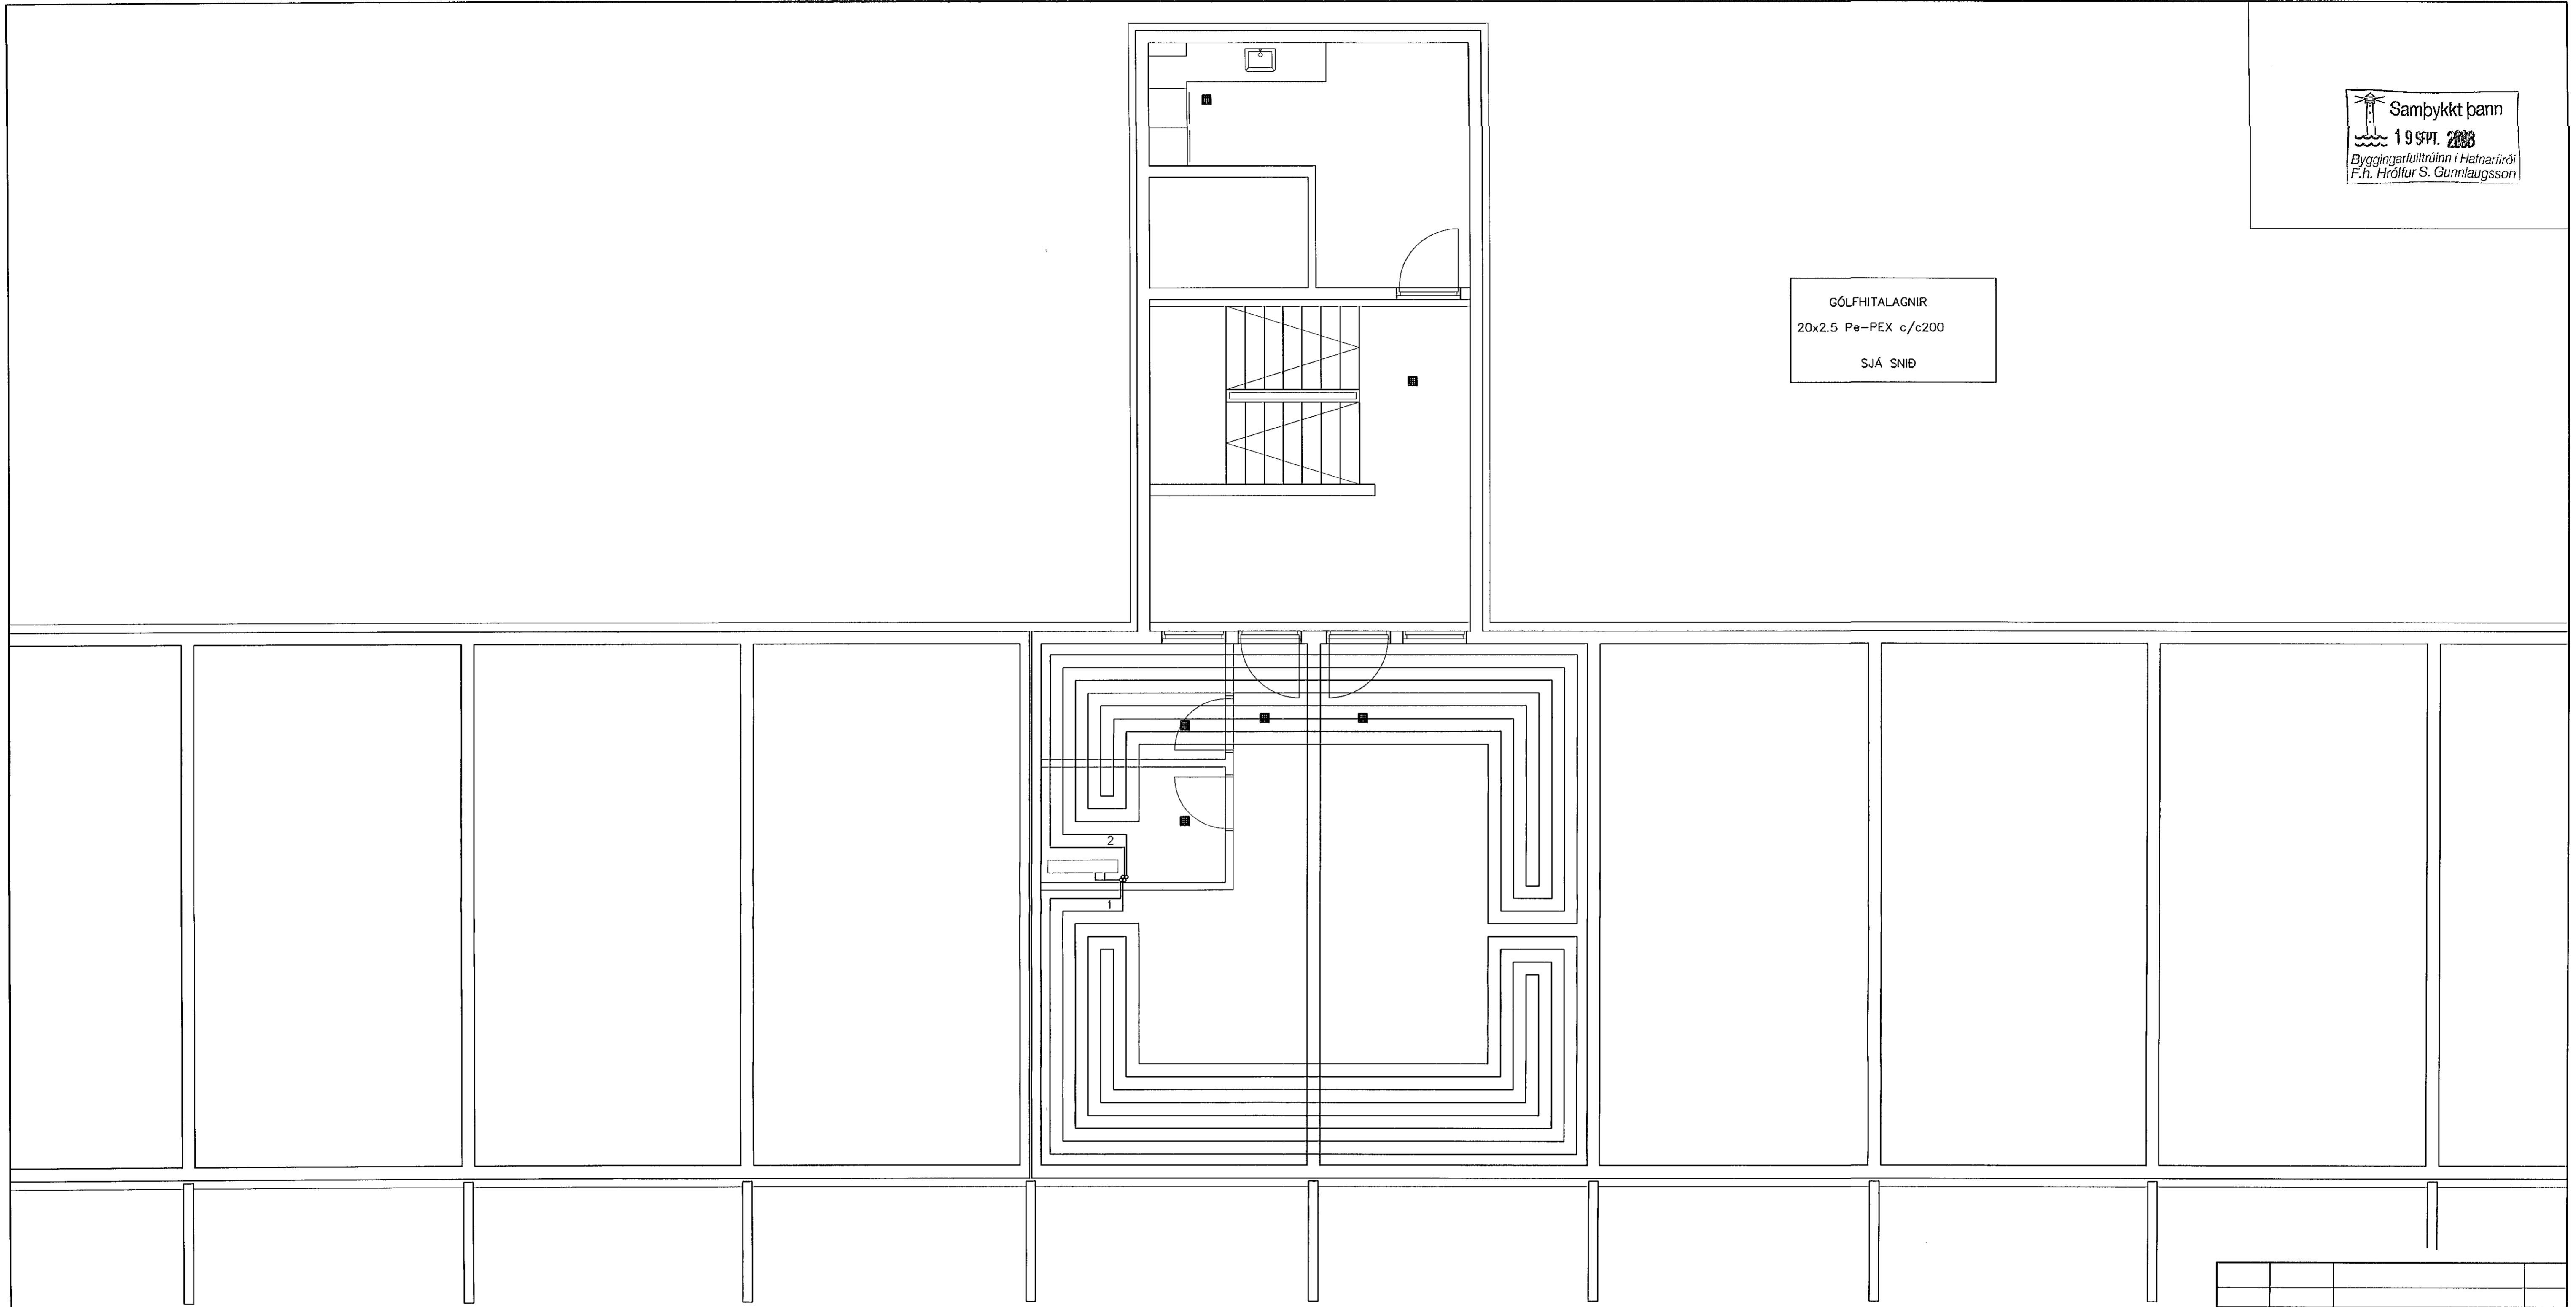

GRUNNMYND KJALLARA 1:50

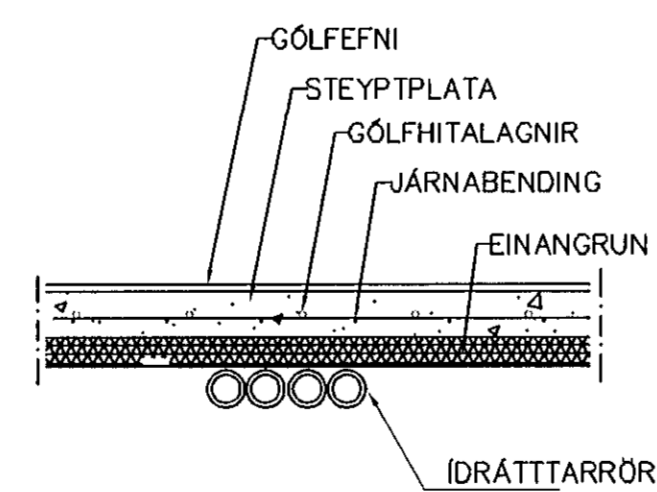

LAGNIR, SNIB, 1:20

LENGDIR GÓLFHITALAGNA

IBÓÐIR 06

S1 = ca 104.70m RENNSLI l/m=0.3
S2 = ca 103.80m RENNSLI l/m=0.3

Br.	Dags.	Eðli breytinga	Sign

BJARKAVELLIR 1C
HAFNARFIRÐI

GÓLFHITALAGNIR KJALLARA

MKV. 1:50 1:20

DAGS. JÚNÍ 2008

VERK NR. 2810

TEIKN. NR. 2-03

HANNAÐ SIG. ÞORLEIFSS. KT. 241148-3009

TEIKNAD G.H.

YFIRFARID

TEKNIÞJÓNUSTA SIGURÐAR ÞORLEIFSSONAR ehf
STRANDGÖTU 11 220 HAFNARFIRÐI
SÍMI 555-4255 FAX 565-2875
E-mail ts@simnet.is
kt: 440693-2539

Handwritten signature