


Létt handrit

Ofnatafla Panel

Nr	Hæd	Lengd	Kcal/klst	Tenging
2.01	30	120	1184	AB
2.02	30	120	1184	CD
2.03	60	100	941	AD
2.04	60	80	978	AB
2.05	40	120	1353	AD
2.06	40	120	1353	CB
2.07	40	130	925	CB
2.08	75	90	1657	AB

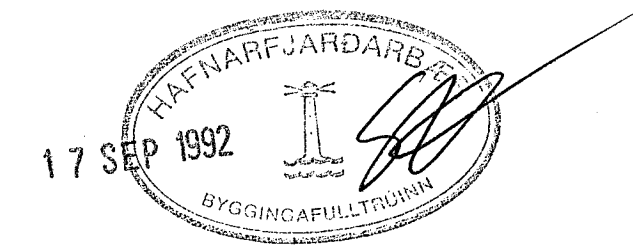

Breytingar			Klapparholt 3		
Nr	Dags	Nafn			
			Bjarni Arnason tæknifræðingur MTFÍ	H	T
			Smíðjuvegi 11	S:642260	M 1:50
			Grunnmynd efri hæðar	Nr 3L	
			Ofna og neysluvatnslagnir	Dags 08.04.92	
					Bjarni Arnason