


Afstöðumynd 1:500

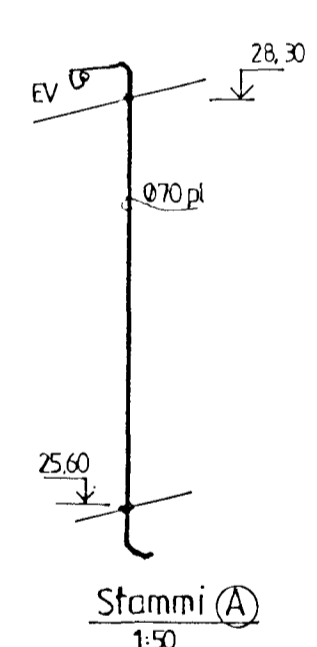

Skölpbrunnur Ø600 st
Botnkæfi = 23,85
Regnvatnsbrunnur Ø600pl
Botnkæfi = 24,05

25 NOV 1991

Nota skal mál nr 1.

Breytingar			Lækjarberg 19	
Nr	Dags	Nafn		
1	23.10.90	Bygging	BJARNI ÁRNASON Tæknifræðingur MTFÍ	H B A J T B A J S
2	13.11.91	Bygging	Smíðjuvegi 11 S: 642260	M 1501/500
			Fráremislagirn	Nr 41
				Dags 22.08.90
				Bygging