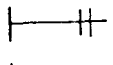
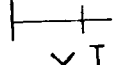
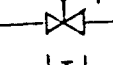
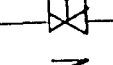
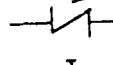
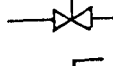
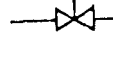
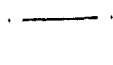

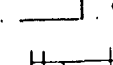
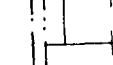
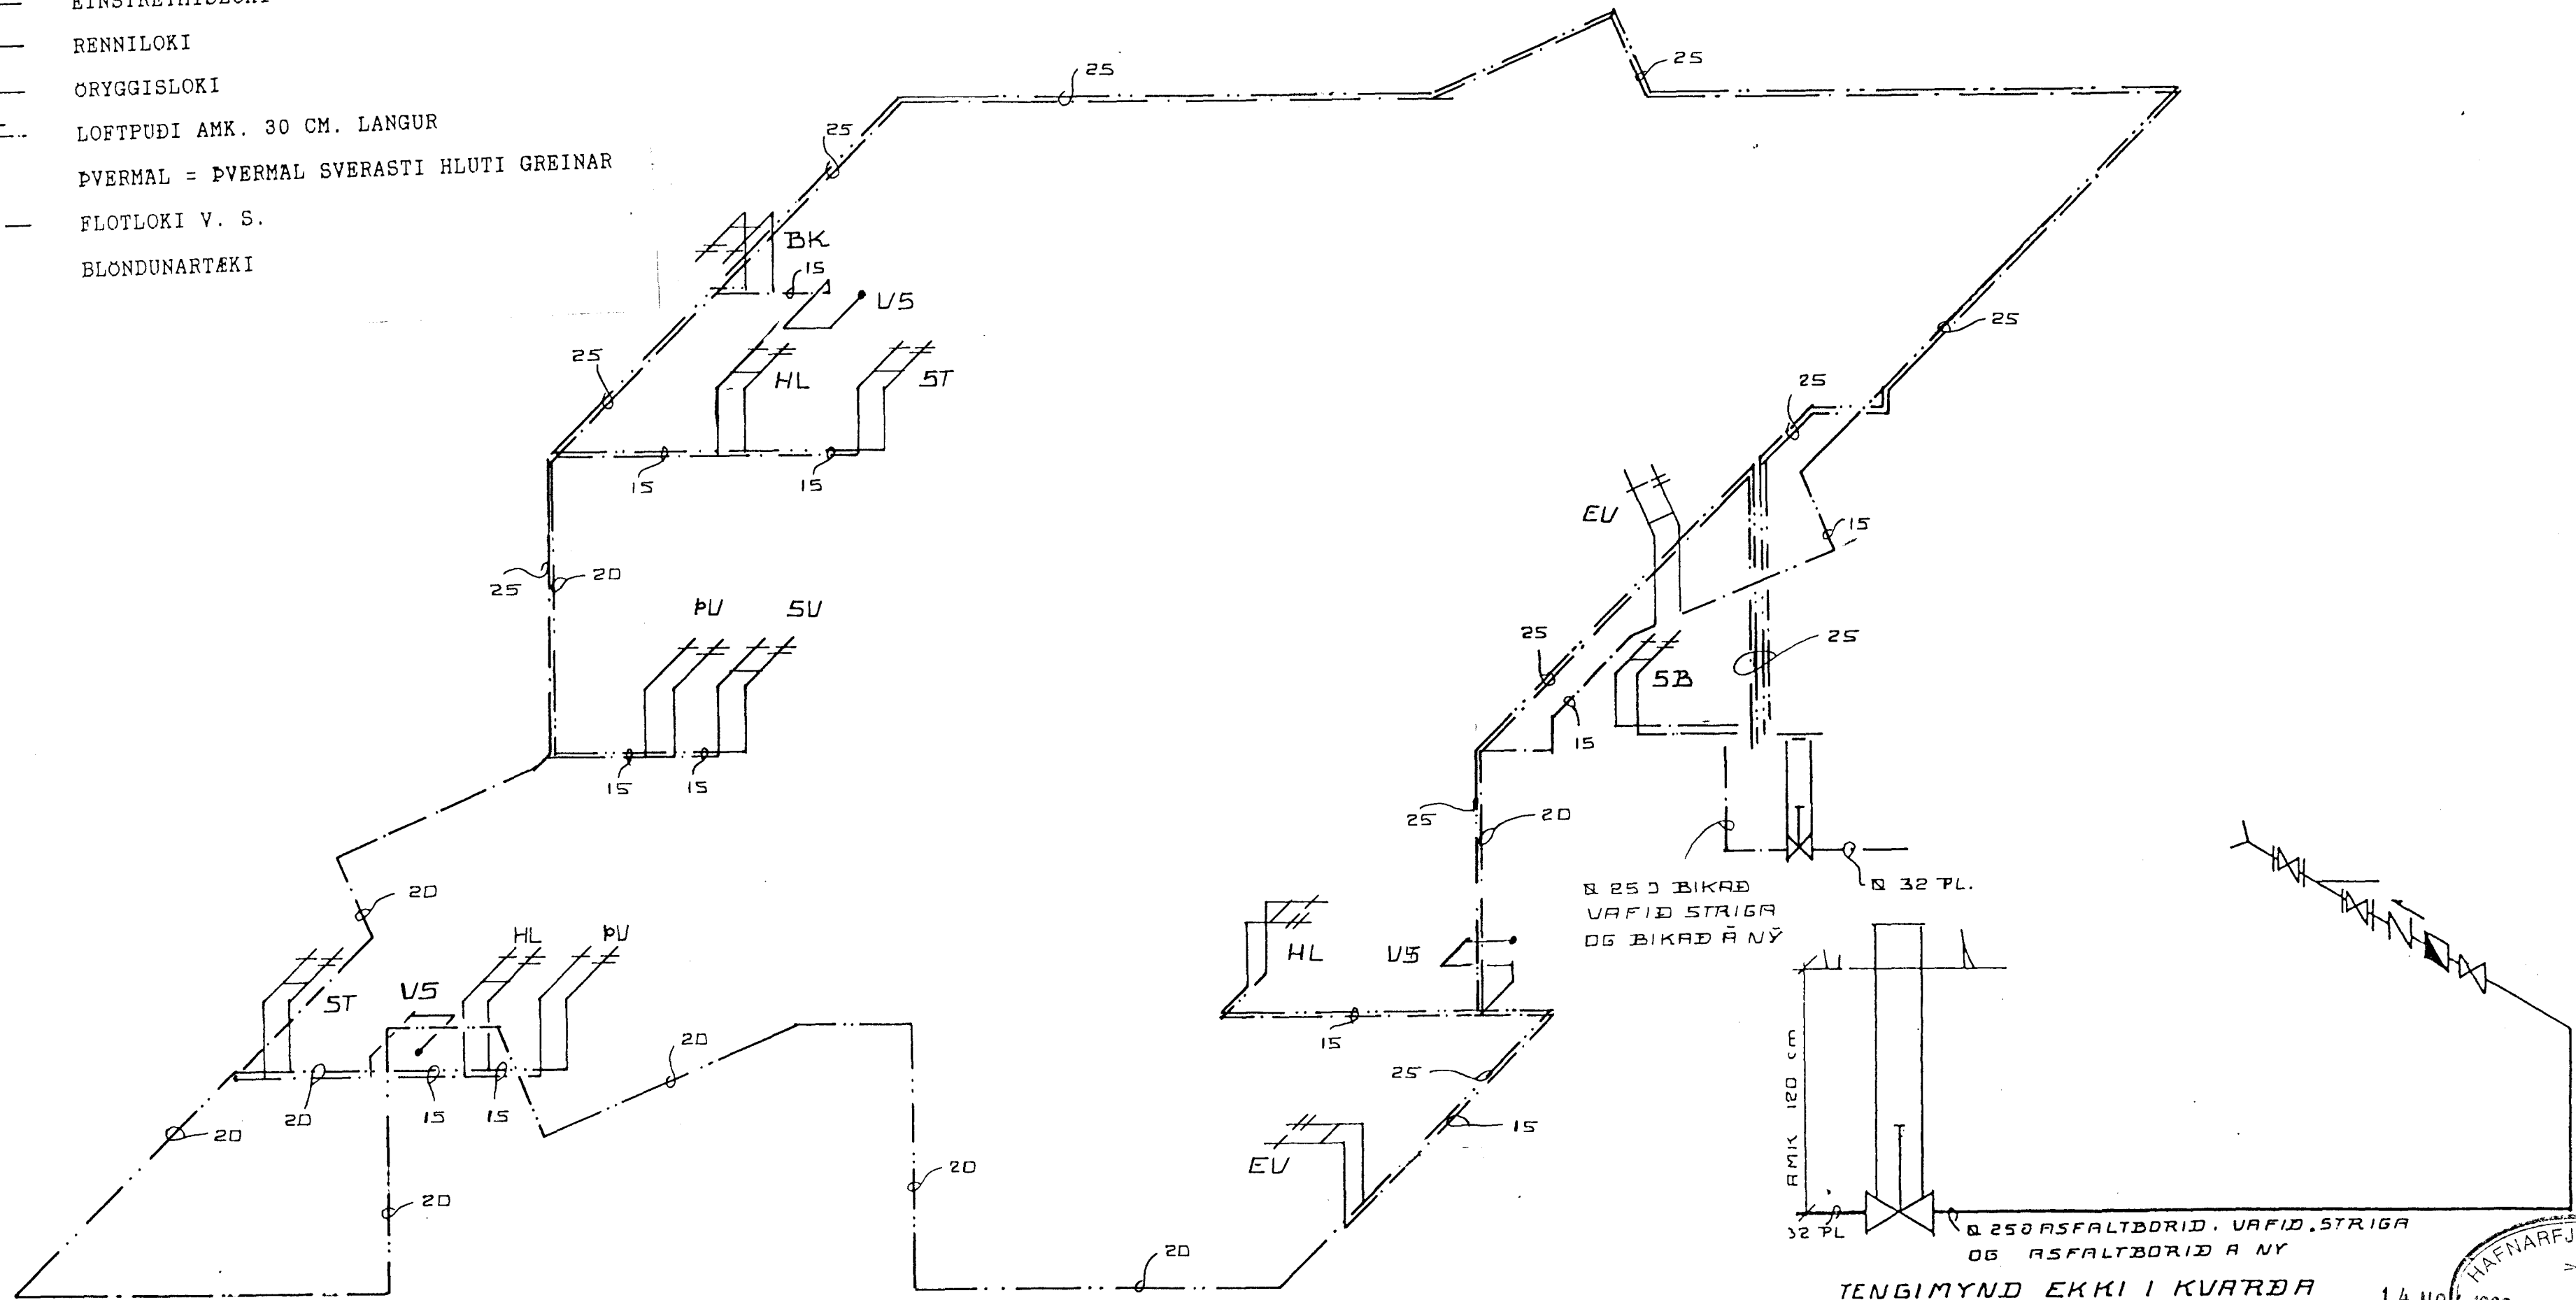


VATNSLOGN MERKINGAR :

- HEITT NEYSLUVATN
- KALT NEYSLUVATN
-  TOPPUNARSTADUR F. HEITT VATN
-  TOPPUNARSTADUR F. KALT VATN
-  TEMINGARVENTILL
-  RENNILOKI M. SPINDLI UPPUR JORD
-  EINSTREYMISLOKI
-  RENNILOKI
-  ORYGGISLOKI
-  LOFTPUDI AMK. 30 CM. LANGUR
-  PVERMAL = PVERMAL SVERASTI HLUTI GREINAR
-  FLOTLOKI V. S.
-  BLONDUNARTÆKI



LIEKJARBERG 21 HAFNARFIRÐI  
 OKT 1990 MKV 1:50  
 Ráuneynd Vafna lagan  
 JOHANNES PÉTURSSON ETL 5-675107  
 SIGURÐUR SIGURÐESSON 5-666613

