



OFNATAFLA

Ofn nr.	Afl wött	Hæð mm	Lengd mm	Tenging í ofn	Herbergi	Ofnlokar
101	800	700	1000	A-B	Hjónaherb.	RAVL
102	800	700	1000	A-B	Herbergi	RAVL
103	1600	700	2000	B-C	Bilgeymsla	FJVR
104	900	700	1600	A-B	Vinnuherb.	RAVL
105	400	700	800	C-D	Þvottur/1.H	FJVR
106	500	700	1000	C-D	Anddyri	FJVR
107	1500	400	3000	B-C	Stofa	RAVL
108	900	400	1800	B-C	Stofa	RAVL
109	1000	700	1500	A-B	Eldhús	RAVL
110	700	700	700	C-D	Baðherb./1.H	FJVR
111	900	700	800	C-D	Herbergi	RAVL

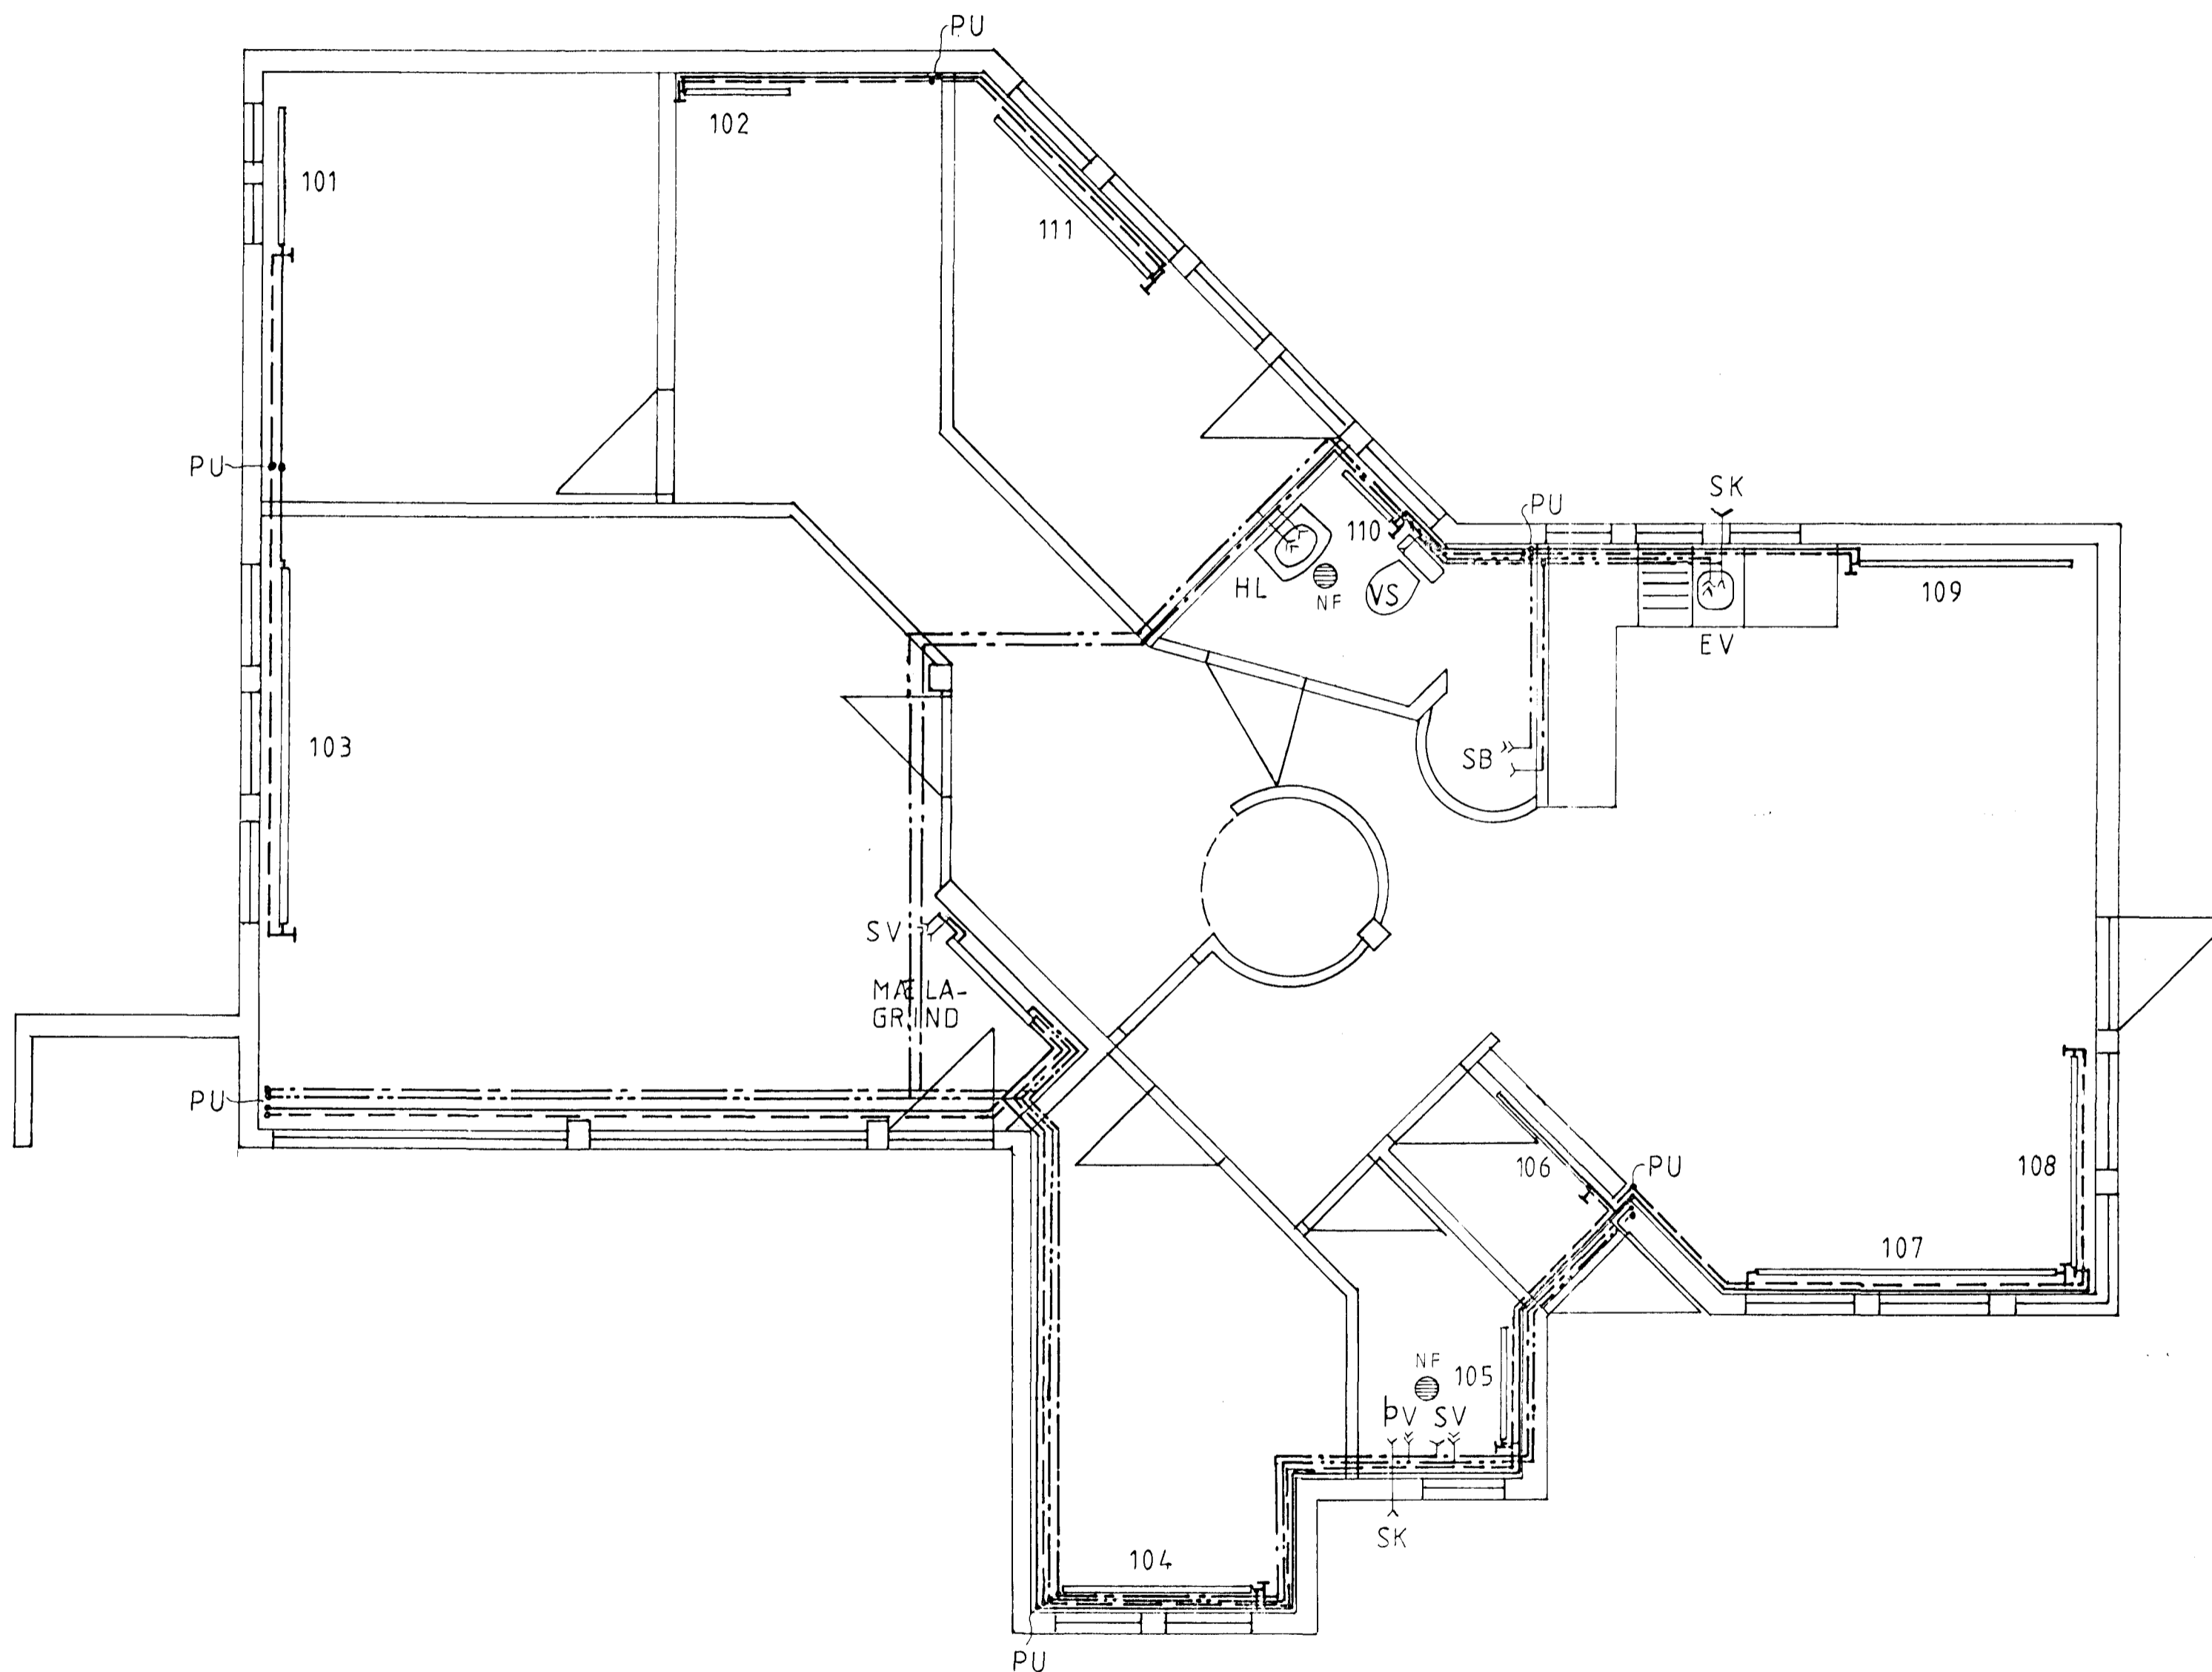

06 MAY 1992

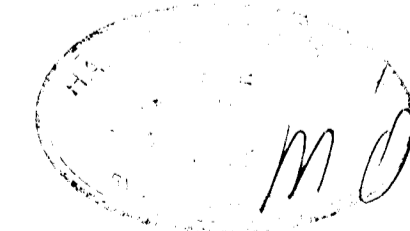

LÆKJARBERG 25, 220 HAFNARFIRÐI	Dags: feb 92
Vatns- og hitalögn	41.
Grunnmynd: 1.H	
Gisli Hermannsson, Verkfræðingur (MS) VÍ	
Skúlaskeið 16, 220 Hafnarfirði S:52154	Mkv: 1:50