


TÆKJALISTI

STOKKAR LINDAB
 SAMSTÆÐUKASSAR: DANVENT A.S POS.H MEOHURDUM
 LS SÍA TCF-08-H-EUE
 IB BLÁSARI FISCHDACH D6701E350-A 2149m³/H-30mmÚS
 HRS HRADASTILLIR FISCHDACH 7.B.REPA
 LHV. S.A. 20x24" 10RADIR TRÁS 16000KCAL/H V: 80 → 23
 PS DWYER MKII L: 15 + 2.2
 HS+ML MODULERANDI STYRING með AIAF ÚTGANGI
 RÍSTAR BARBER-COLMAN TBBV NEMA RETÚR.TB80

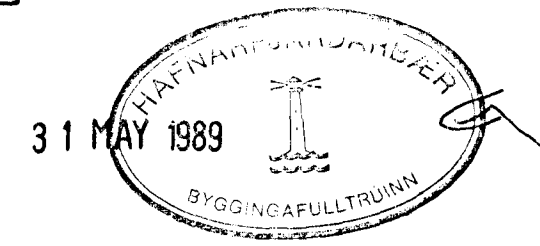

Porgeir Bergsson vélataekniþraedingur
 Verkþraedistofa - Bergstaedastræti 13
 101 Reykjavík - Sími 29833

VERKNEITI	VERKNAFR
LEKJARBERG 30 HAFNARFIRDI	DAGS MAI 29
HEITI TEKNI	HAFFRÁÐ 23
FERSKLOFTS-OG HITAKEDFI	TEKNI 23
PIPUÐ, SNIB, TÆKI, KERFISMYND	KVAÐI 1:10, 1:50
	TEKNAFR L-02