



Samþykkt á fundi bygginga-  
nefndar þ. 23 / 2 1989

BYGGINGAFULLTRÚINN  
Í HAFNARFIRDI

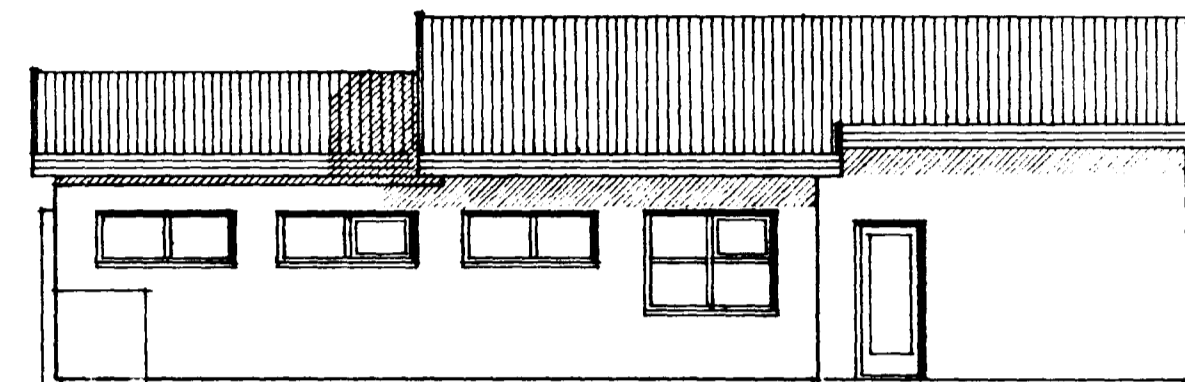


G=19.78

VESTURHLID

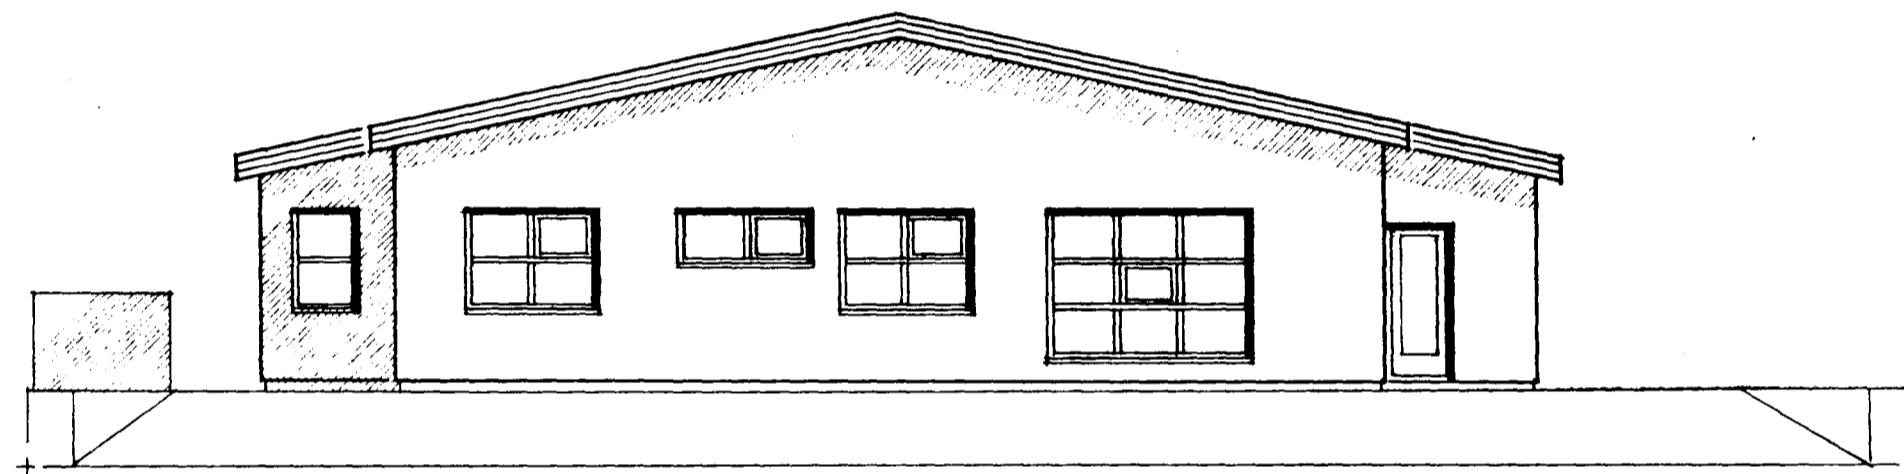


SUDURHLID

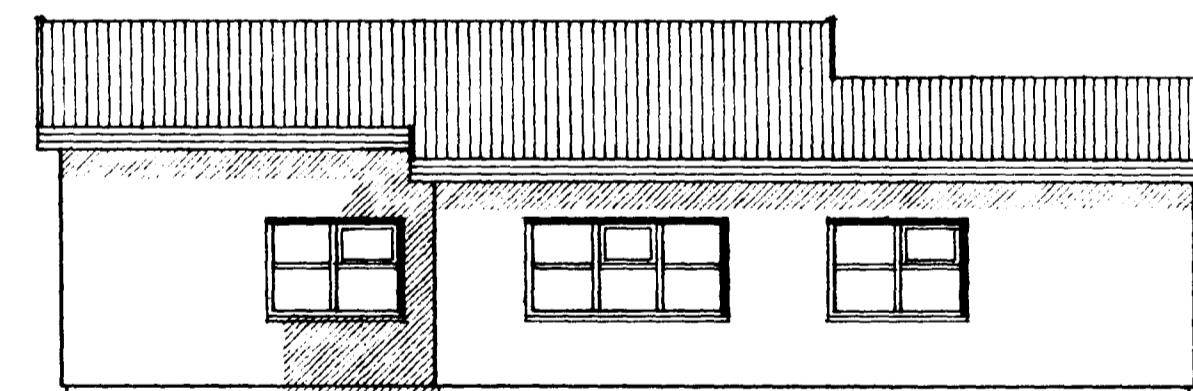

G=19.65

AUSTURHLID

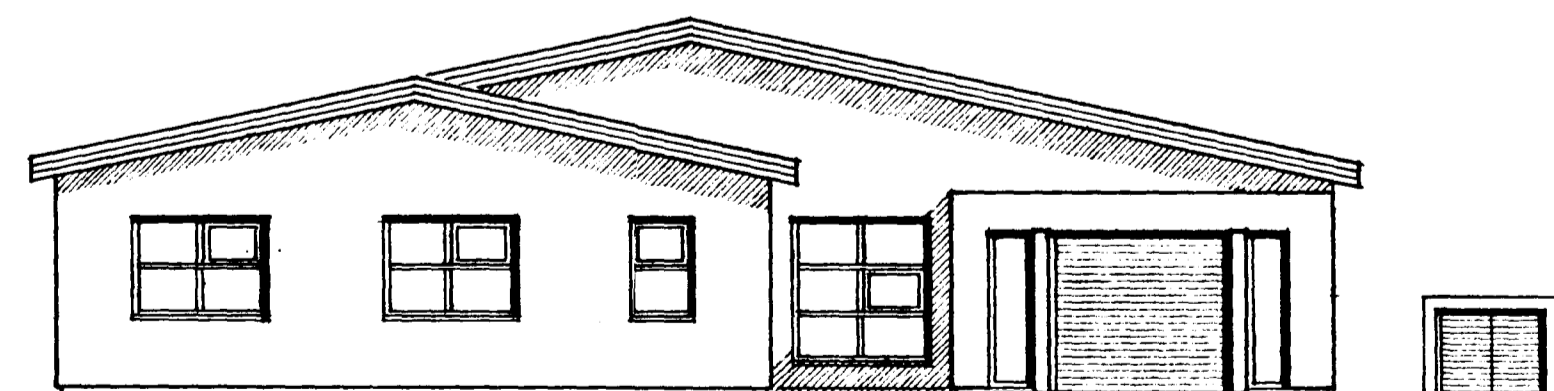

G=19.78

G=19.65

NORÐURHLID

LEKJARBERG NR. 40 M=1:100

HAFNARFIRDI Í FEBRÚAR 1989  
ARNARHEAUNI 47. 651412

