



GRUNNMÝND 1:50

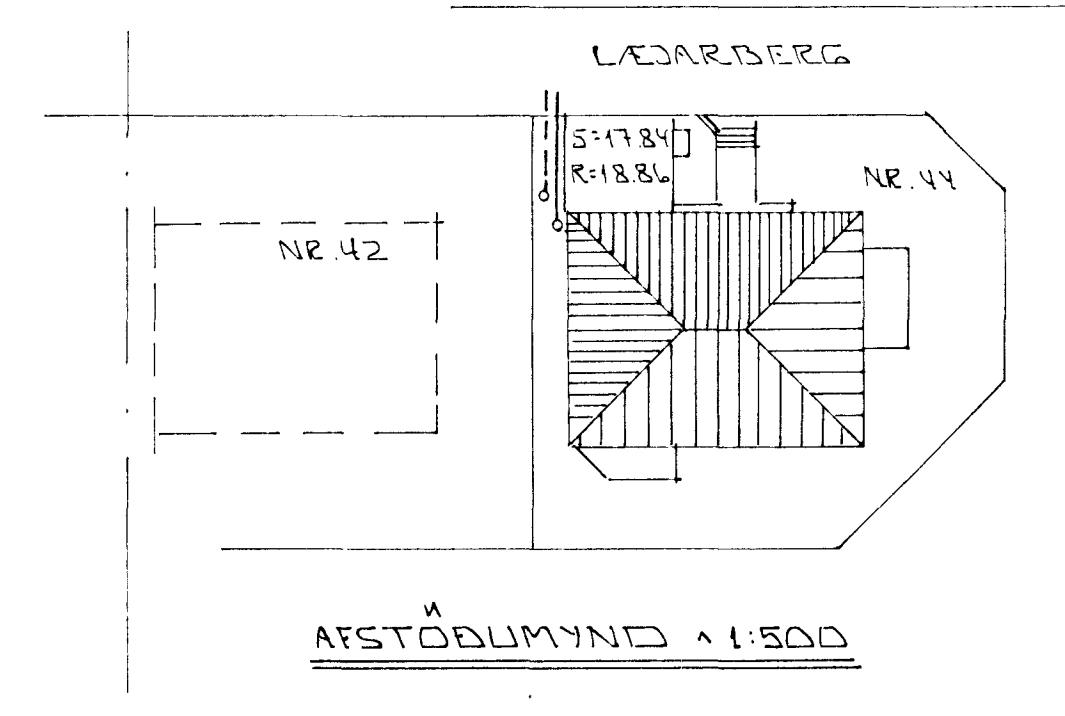

SKYRINGAR:

ALMENNAR SKYRINGAR
SJA BL. NR. 2-01.

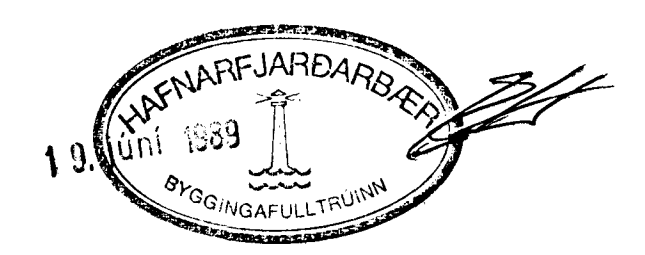

BR. NR.	DAGS	EBLI BREVINGAR	SIGN.
LÆDARBERG 44 HAFNARFIRÐI			DAGS JUNÍ 87
GRUNNMÝND GRUNNLAGNA.			HANNAÐ
AFSTÖÐUMÝND			TEIKNAR
MÆLIKV. 1:50 1:500			VERK NR. 8710
SIGURÐUR ÞORLEIFSSON TEKNIFRÉÐINGUR P.T.F.I.			BLAÐ NR.
STRANDGÖTU 11 HAFNARFIRÐI SÍMI 54751			2-02