



GRUNNMYND NEDRI HÆÐAR

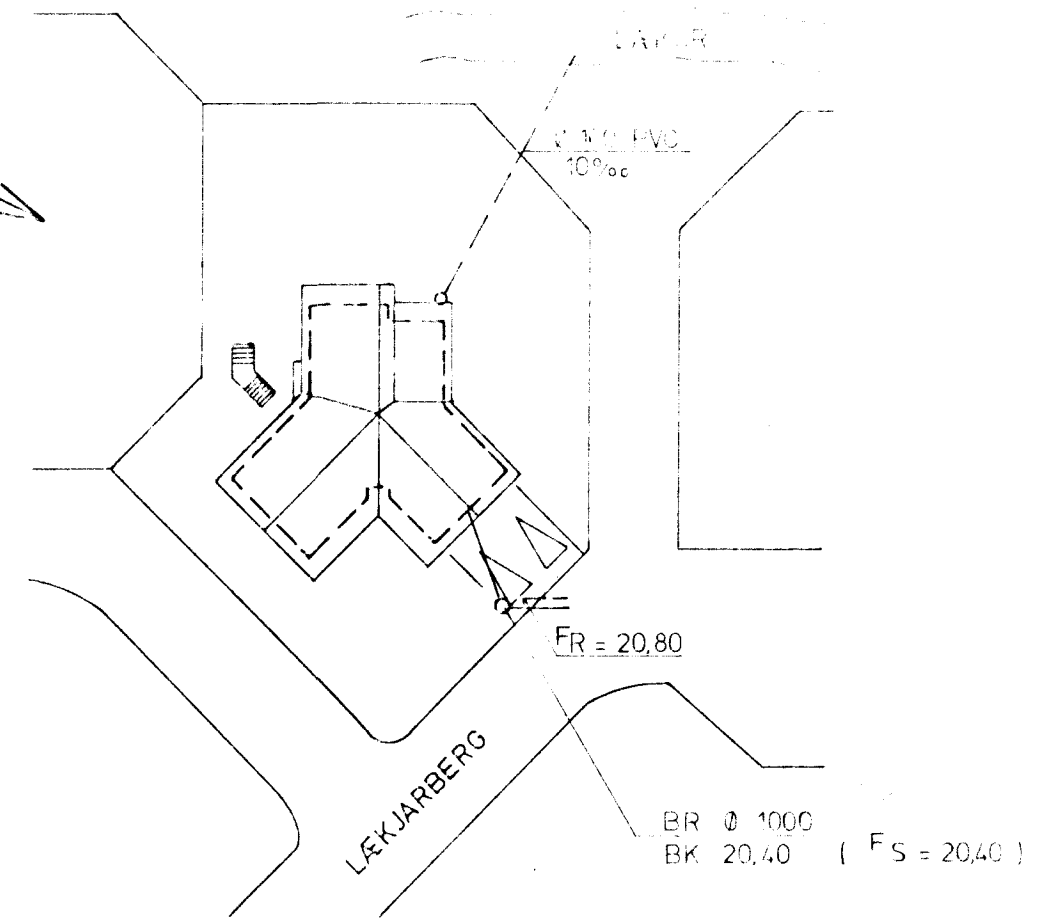


AFSTADA 1:500

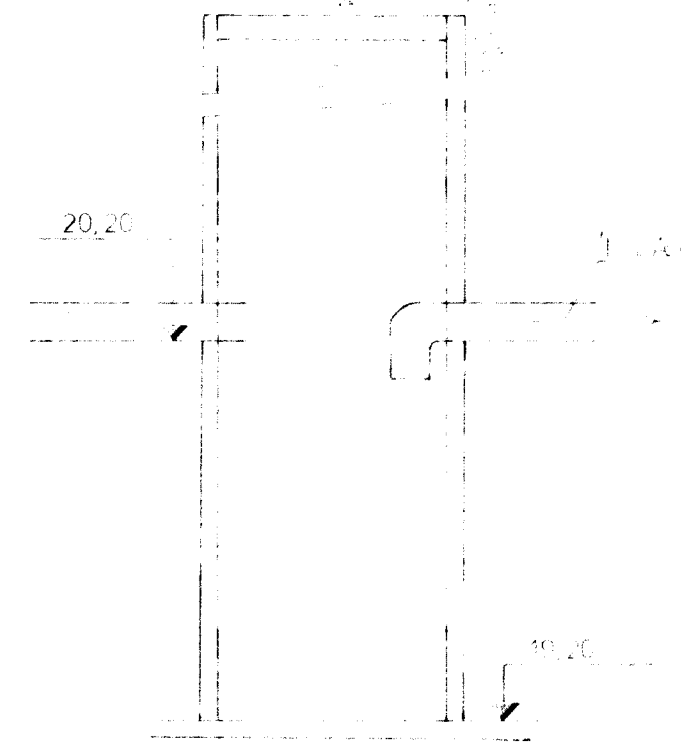

ÁSKILIÐ, ELÐRI TEIKNING ÓGILD

SANDBRUNNUR 1:20

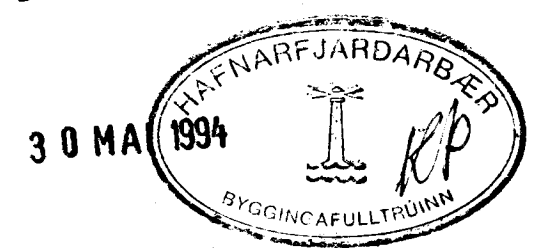

AFRENNELT H TAVELTU
 Ø 20 PEH 10% (SANDBRUNNUR)

SKÝRINGAR SJÁ TEIKNINGU NR 20

HAGVIRKI HF VERKTAKI VERKHÖNNUN	SKULAHRAFN: 220 HAFNAREBÆI, SÍM: 51998	Verk nr.	FE 1
		Takning nr.	21
LÆKJARBERG 52, HAFNARE		Með kvæði	1:50
FRÆRENDELIT - GRUNNMYND NEDRI HÆÐAR		Dagsetning	1994