


Grunnmynd  
1:50

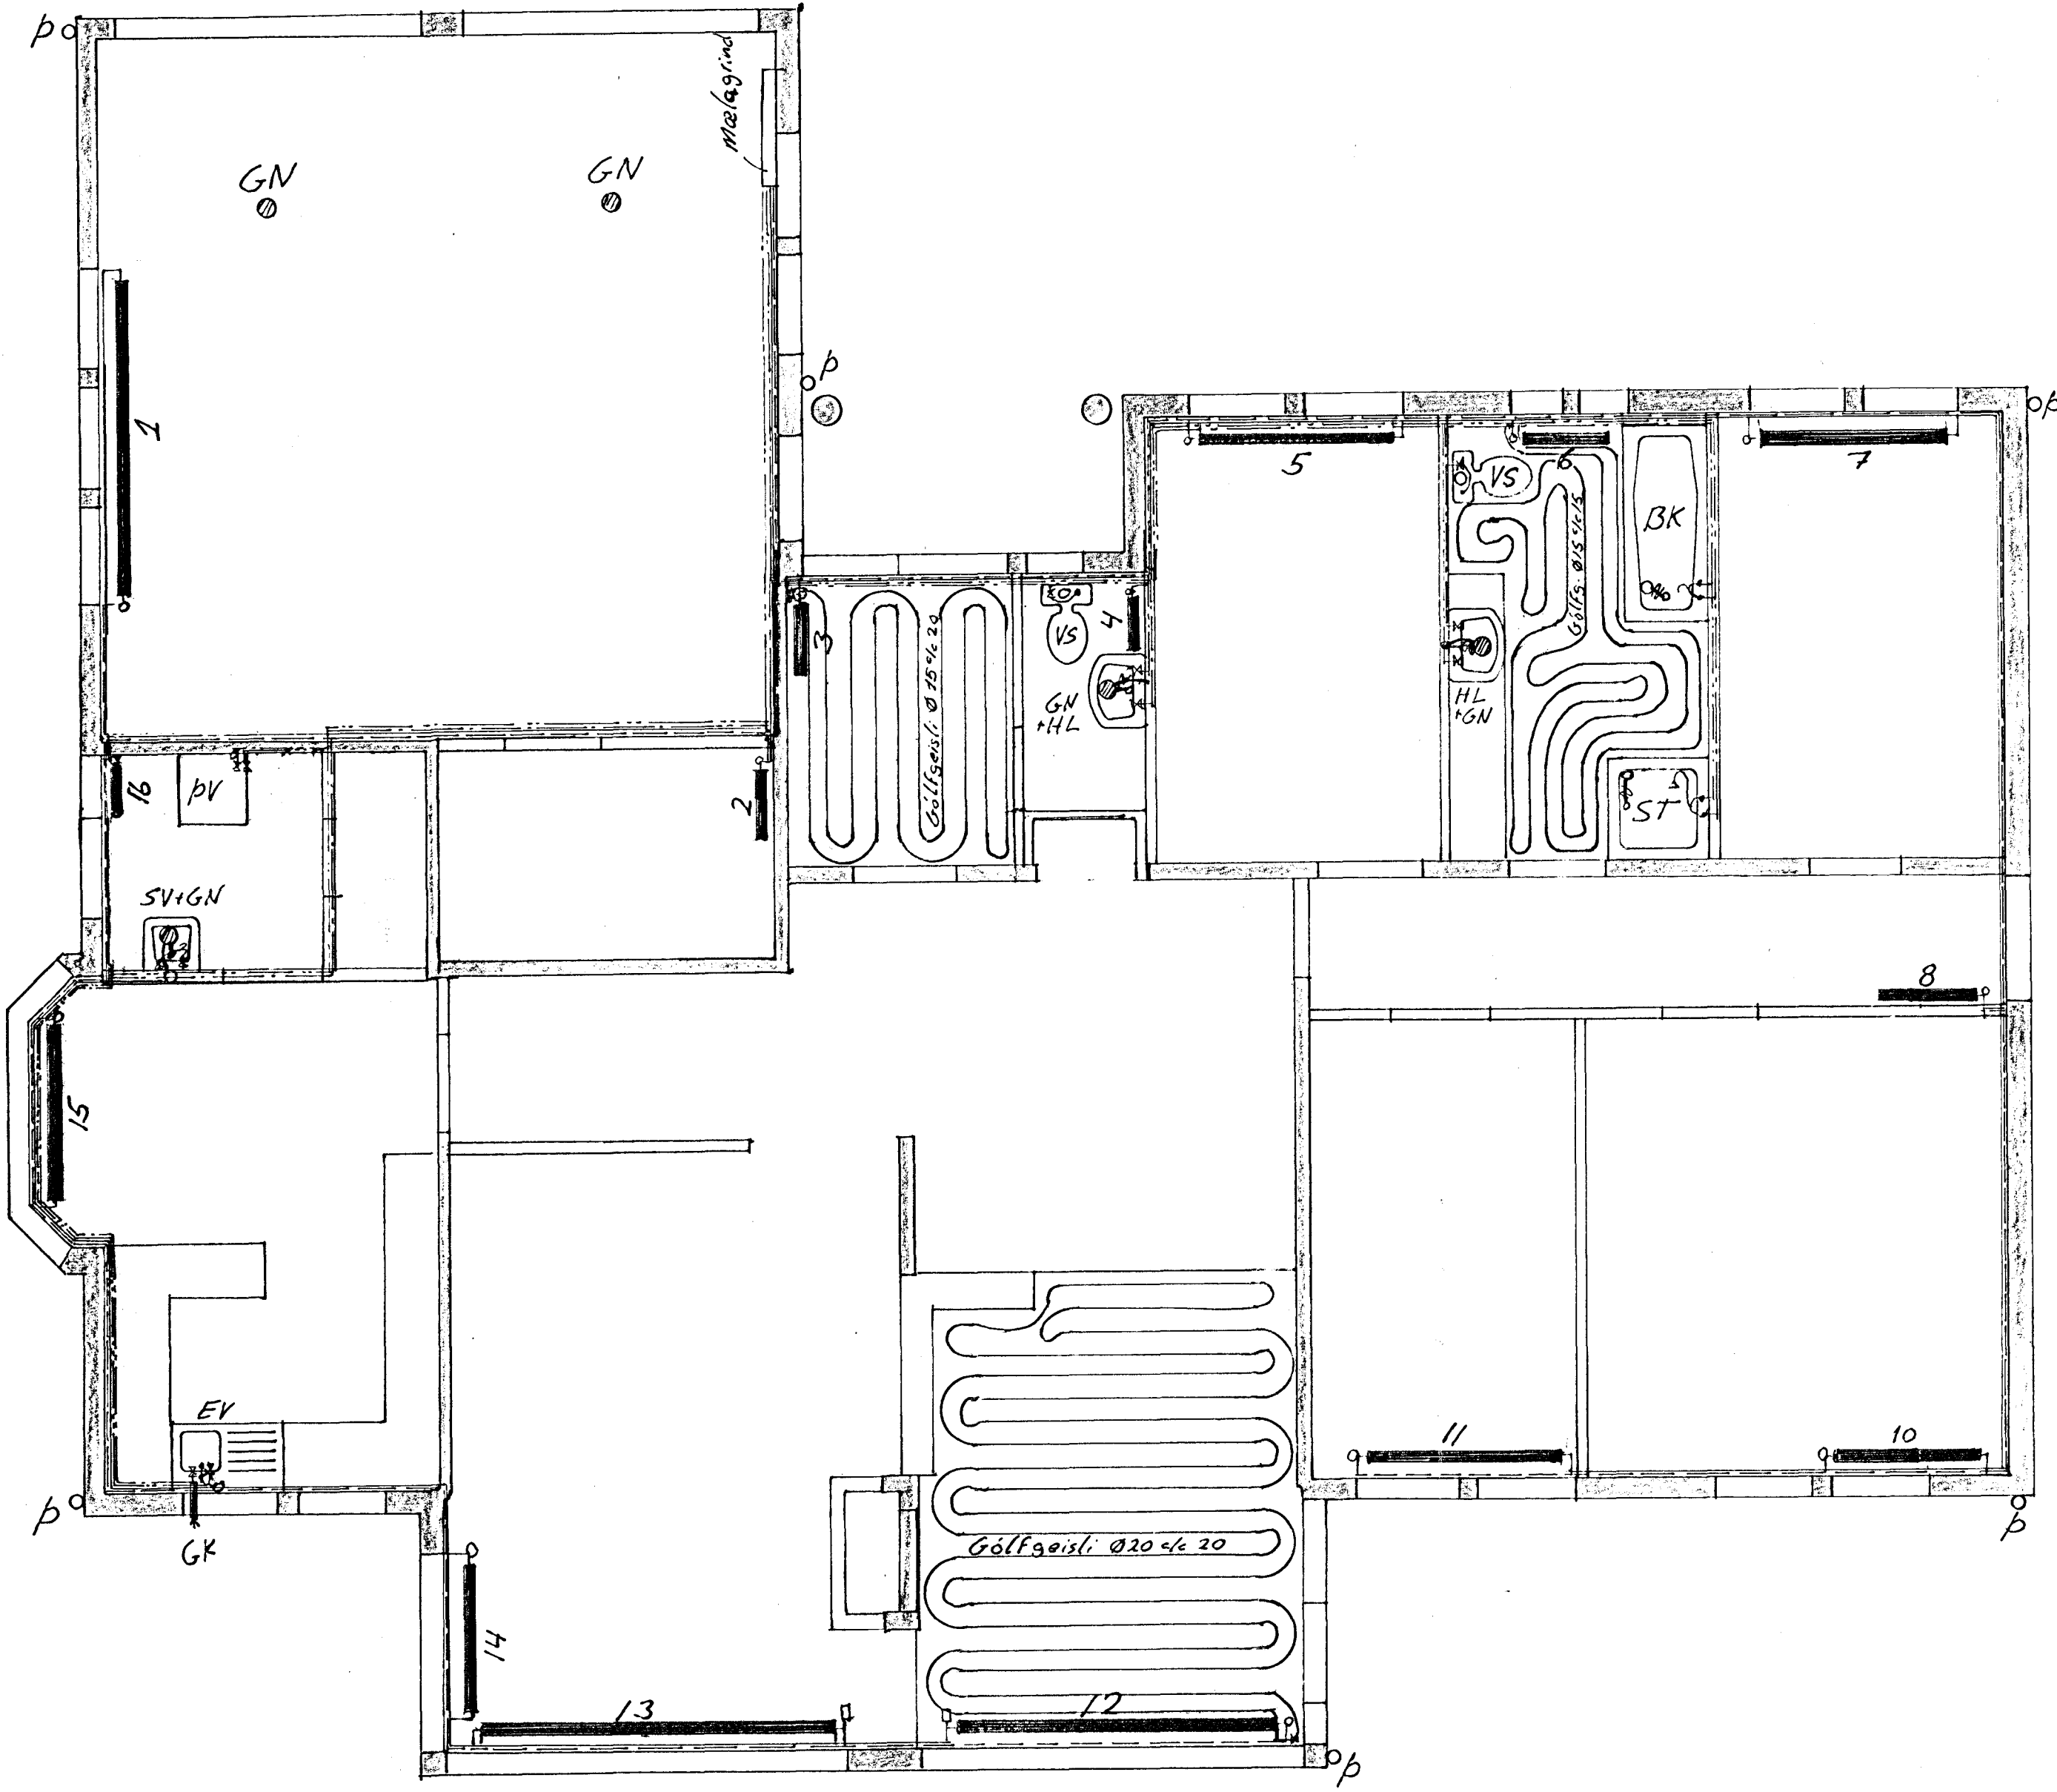


Ofnaskrá

Nr.	kcal/h.	mesta hæð	mesta lengd	valdir ofnar	tempi	ofn lokar/stillitala
1	2815	750	3000			BC FJVR-10
2	200	650	600			AB FJVR-10
3	480	650	850			CD FJVR-10
4	215	650	500			AB FJVR-10
5	905	650	1750			BC FJVR-10
6	610	650	800			AB FJVR-10
7	1195	650	1750			BC FJVR-10
8	590	650	1100			AB FJVR-10
10	1600	650	1250			AD FJVR-10
11	865	650	1750			AD FJVR-10
12	2800	210	3200			BC RA-N10/55, FJVR-10
13	2200	400	3700			BC RA-N10/45
14	950	400	1350			BC FJVR-10
15	1640	400	1450			AD FJVR-10
16	400	650	400			CD FJVR-10

Alls 16 st.

$\Delta t: 40^\circ\text{C}$ , ofnatengi 10mm

Teiknitákn í samræmi við ÍST-64

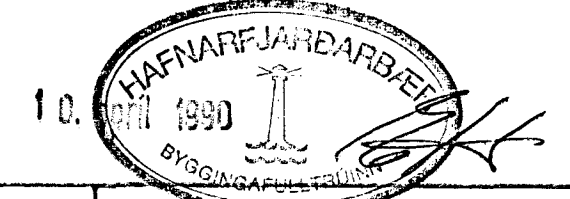

Breytingar			Loekjarberg 54. HF.	
Nr.	Dags.	Nafn		
			Verkfræðistofa Þráinn Karlsson og Benedikt Skarphéðinsson sf. LAUGAVEGI 17B. SÍMAR: 31770, 687775	HVV, r.V.Vís M 1:50
			Hiti, vatn og frærennslí	Nr. 2 Dags. Jan '90 Fræðingur