
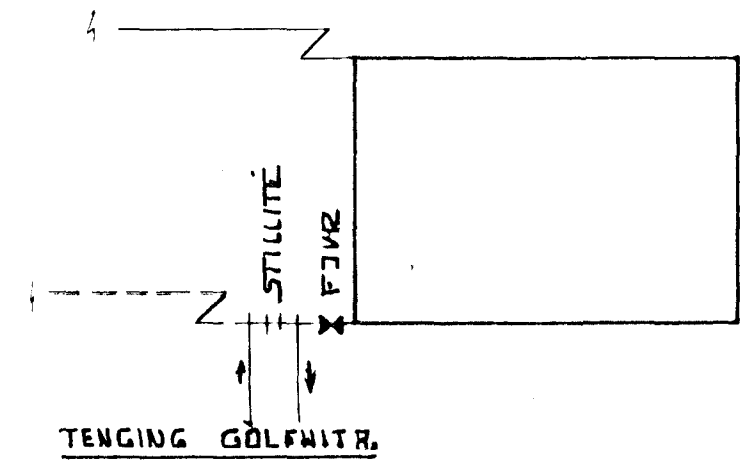
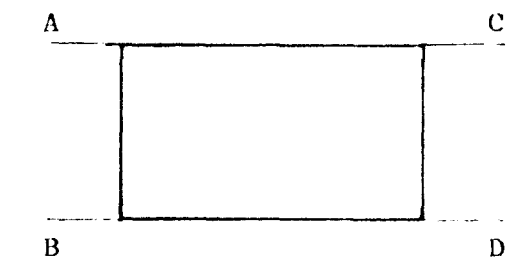


± t 40 ° C

NR	HERBERGI	HAMARSGSTAFD OFNA		WÖTT	TENING
		Heð	Lengd		
101	Dvottur	600	1400	400	DA
102	Eldhús	400	1200	650	DC
103	"	400	1200	650	DC
104	Anddyri	400	1000	480	DC
105	Stofa	400	2200	1200	DC
106	"	400	1600	1300	DC
107	"	400	1600	1300	DA
108	Sjóvarp	600	1200	650	DC
109	"	600	1200	650	DA
110	Herbergi	600	1400	700	DC
111	"	600	1400	700	DC
112	"	600	1400	700	DC
113	Hjónaherb.	600	1400	1130	DC
114	Bað	600	1200	800	DA
115	Bílskúr	750	2400	3080	DC
				14390	

STÆÐIR OFNA OG STÖTSTAÐSETNINGU SKAL ENDURSÓKDA Á STAÐNUM
Í SAMRÁÐI VIÐ HÖNNUÐ

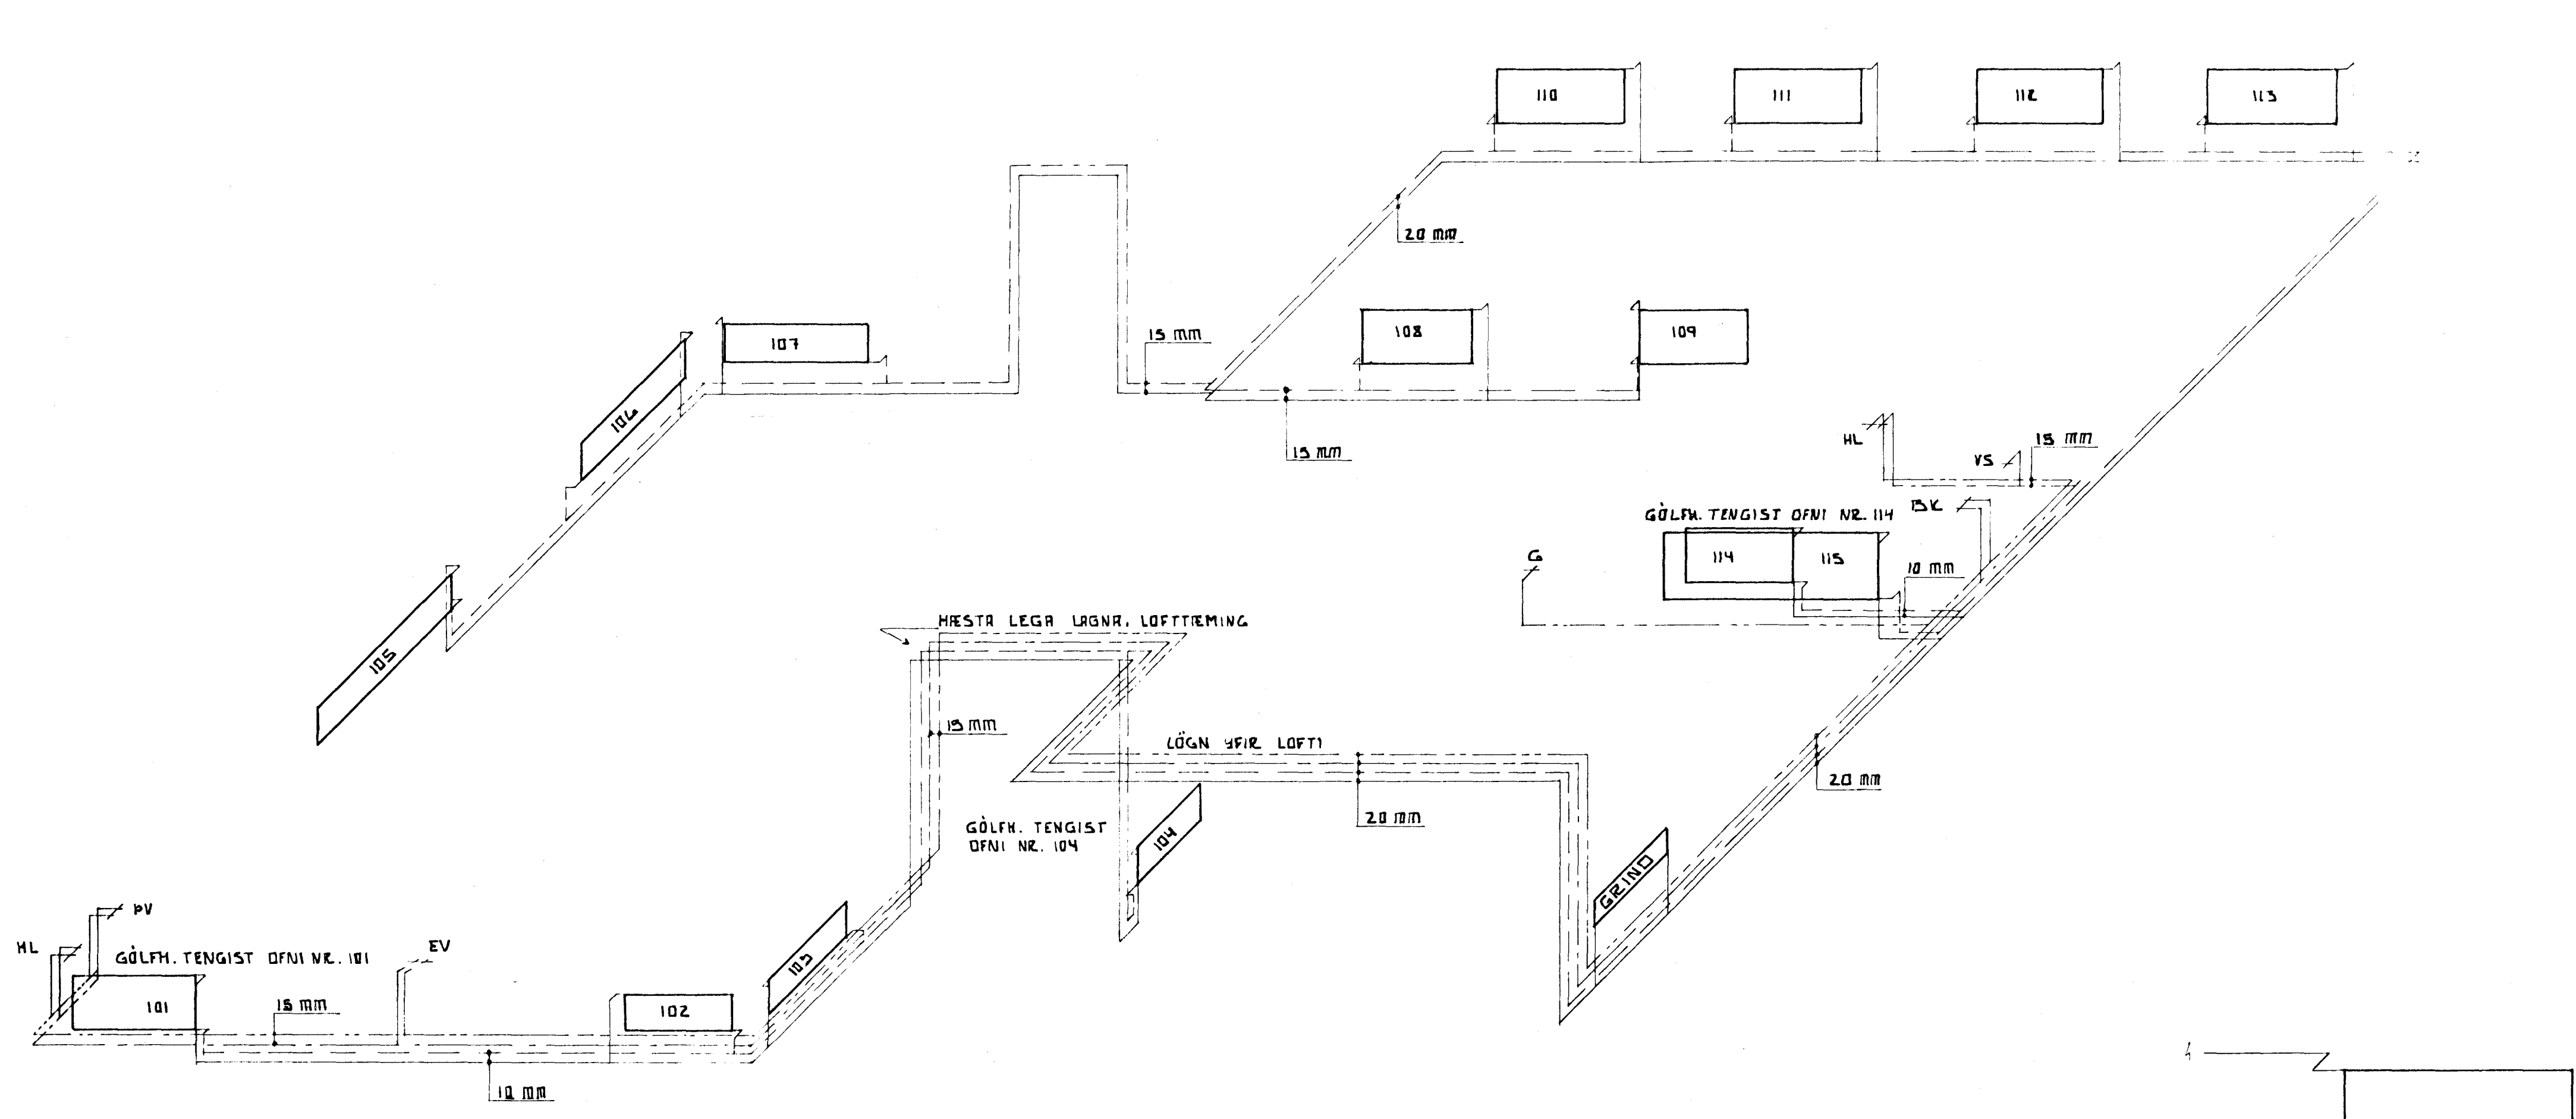

- DV Dvottavél
- HL Handlaug
- EV Eldhúsvaskur
- BK Baðkar
- VS Vátssalerni
- G Gufa

07 AUG 1990

TÆKNI HÖNNUN-RÁÐGJÖF

LAUSNIR: 56	Tekn.nr. 203	Mkv. 1:50
Stað: at hitalegn, rúmgjafi	Dag: Mars'90	Teknad: LG
RÁÐGJAFI: HANSON Byggingateknifráðingur FTPI		
Símanúmer: 37 Hf. s.652451		

Póli Siglason