
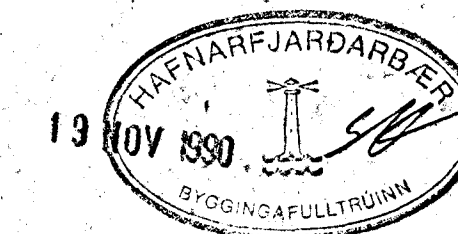


Lakjarberg 62 Hafnarfirði

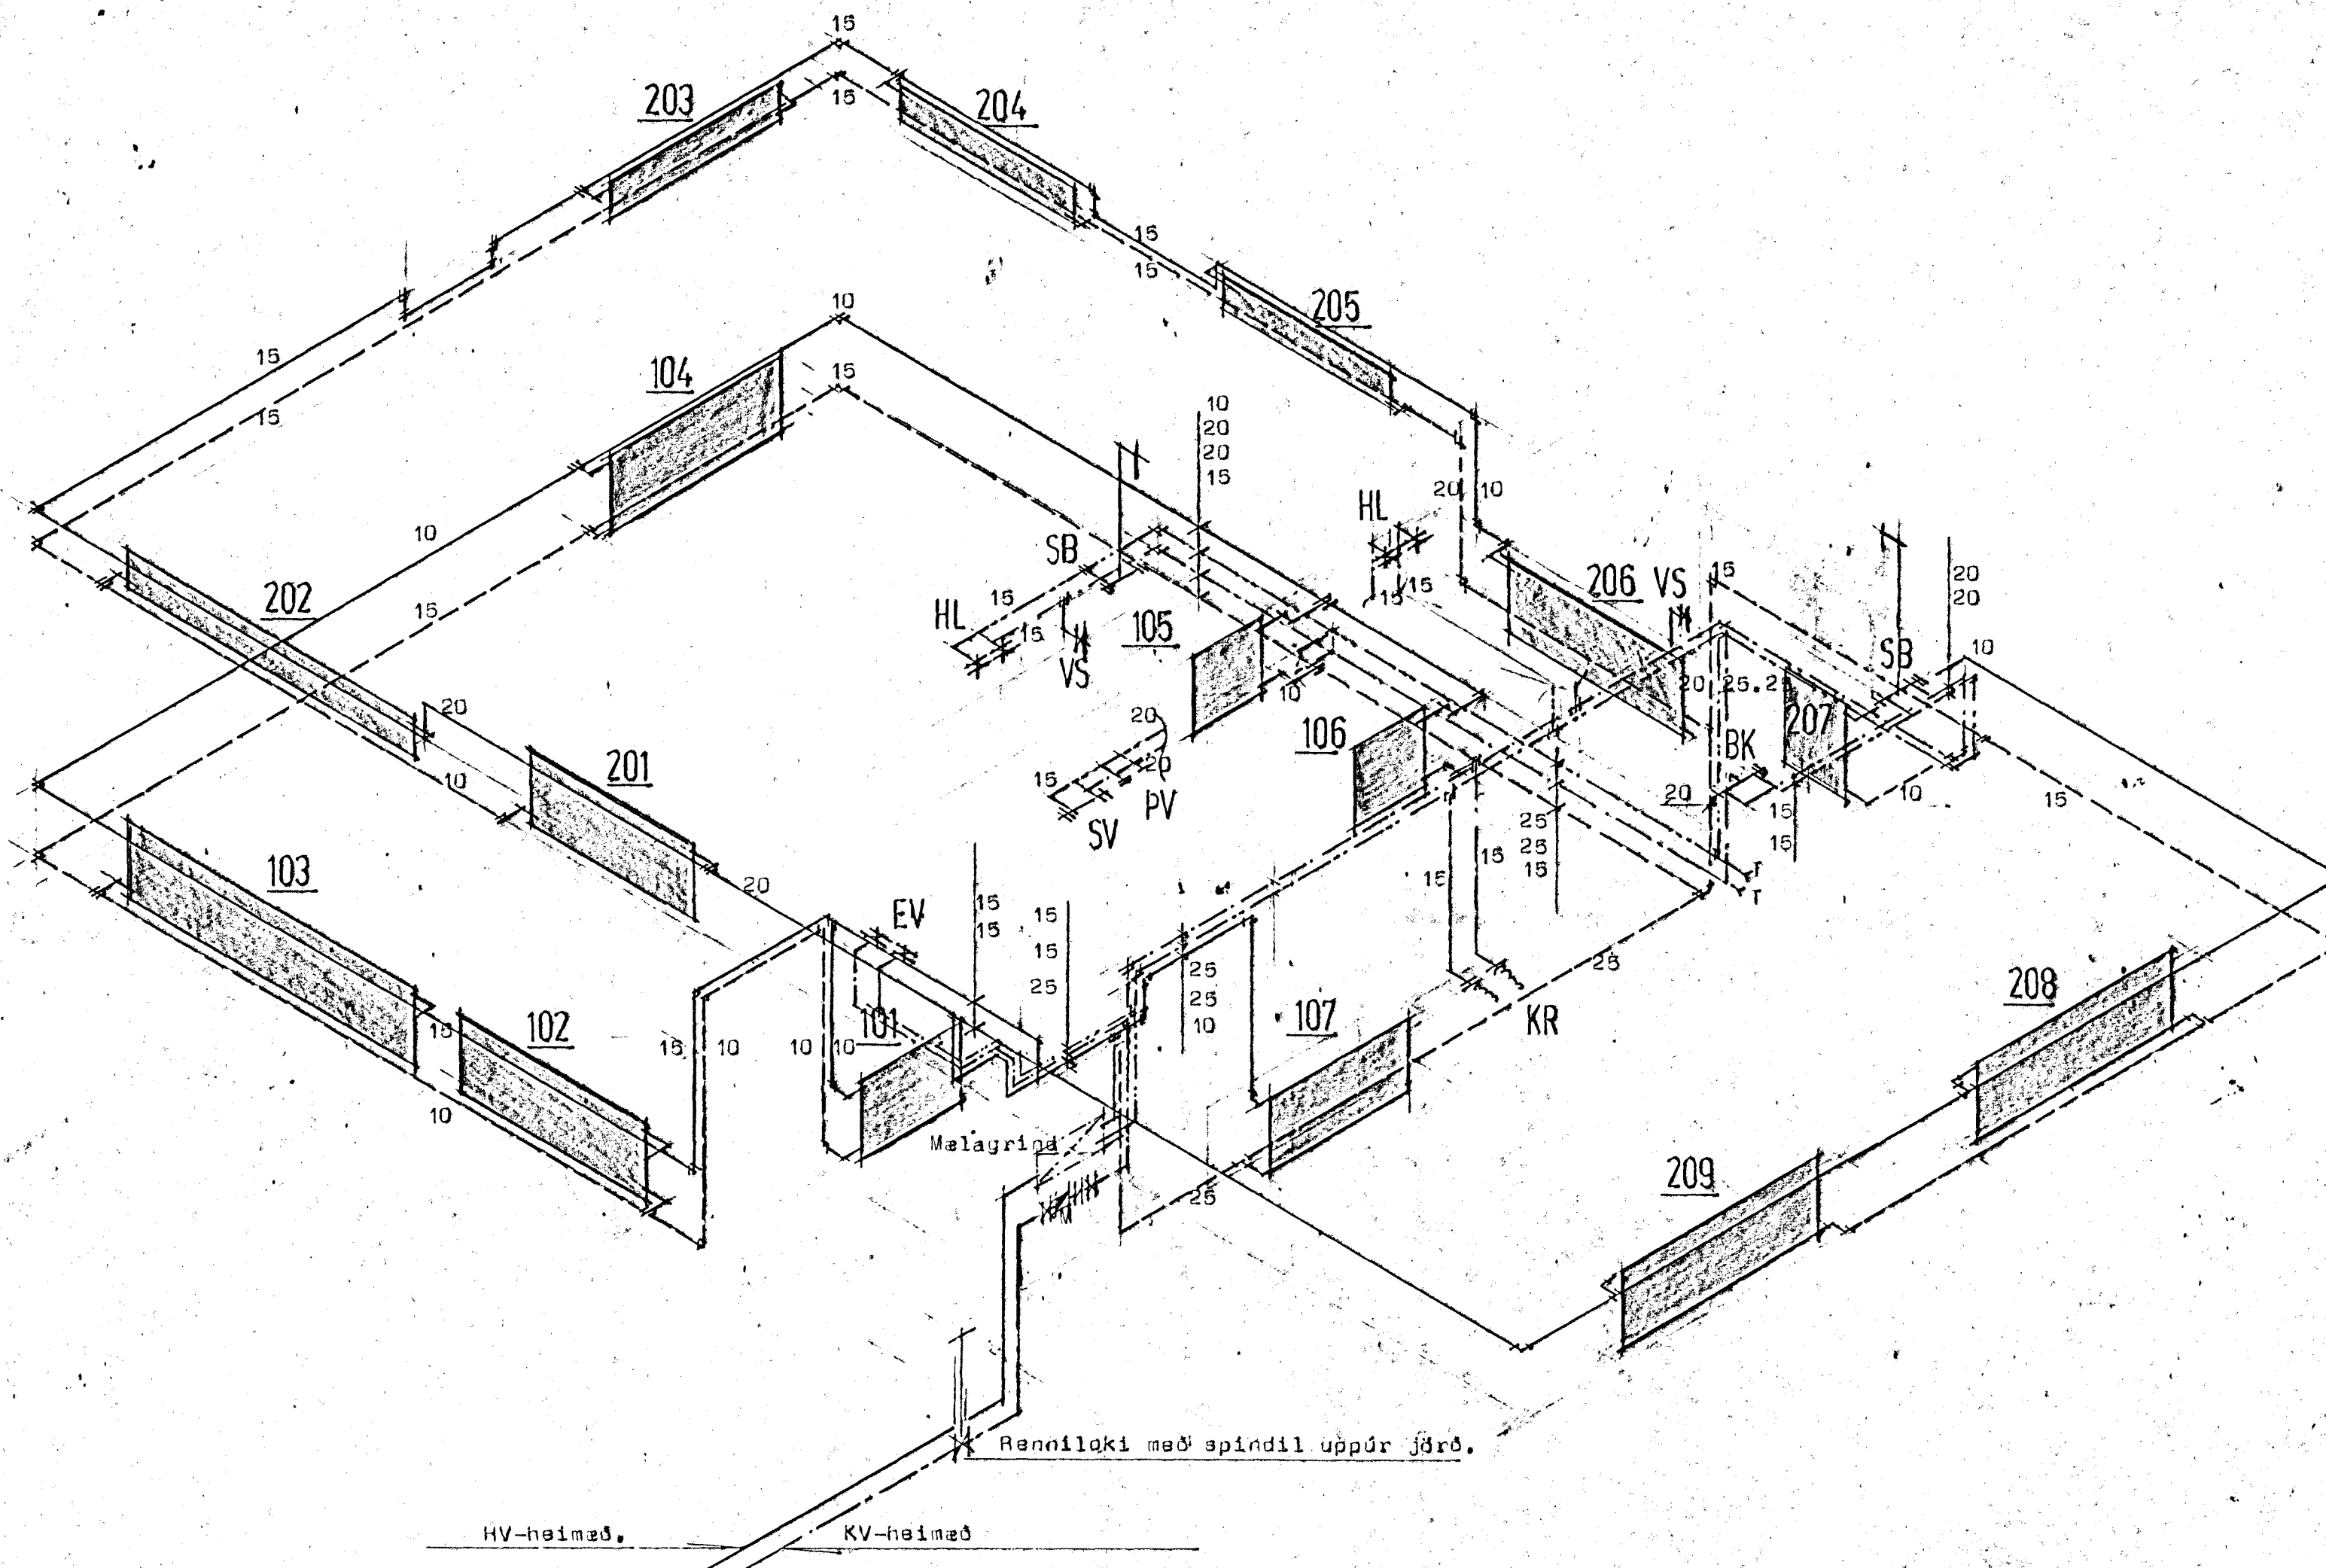

STADALHÚS TÍÐ
 TEIKNISTOFA SÍÐUMÚLA 31 SÍMI 83141

VERKEFNI Hita og naysluvatnslögn	DAGS. febr 1990	VERK NR. 89-30
Lakjarberg 62 Hafnarfirði	MKV. enginn	
	BR.	
	BLAD NR 3.02.3	

SIGURDUR GUÐMUNDSSON SIGURDUR P KRISTJÁNSSON FTEI