



GRUNNMYND 1:50

BR. 0600
SJA TEIKN. 3.01

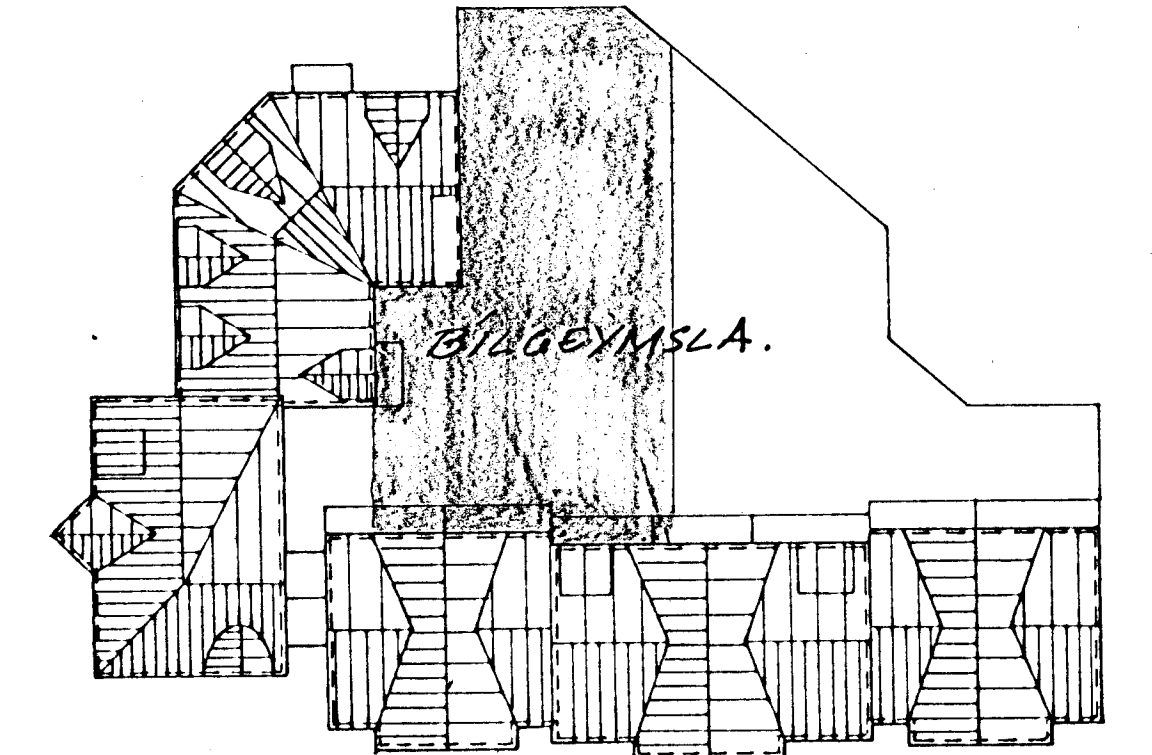


AFSTÖÐUMYND
SJA TEIKN. 3.01

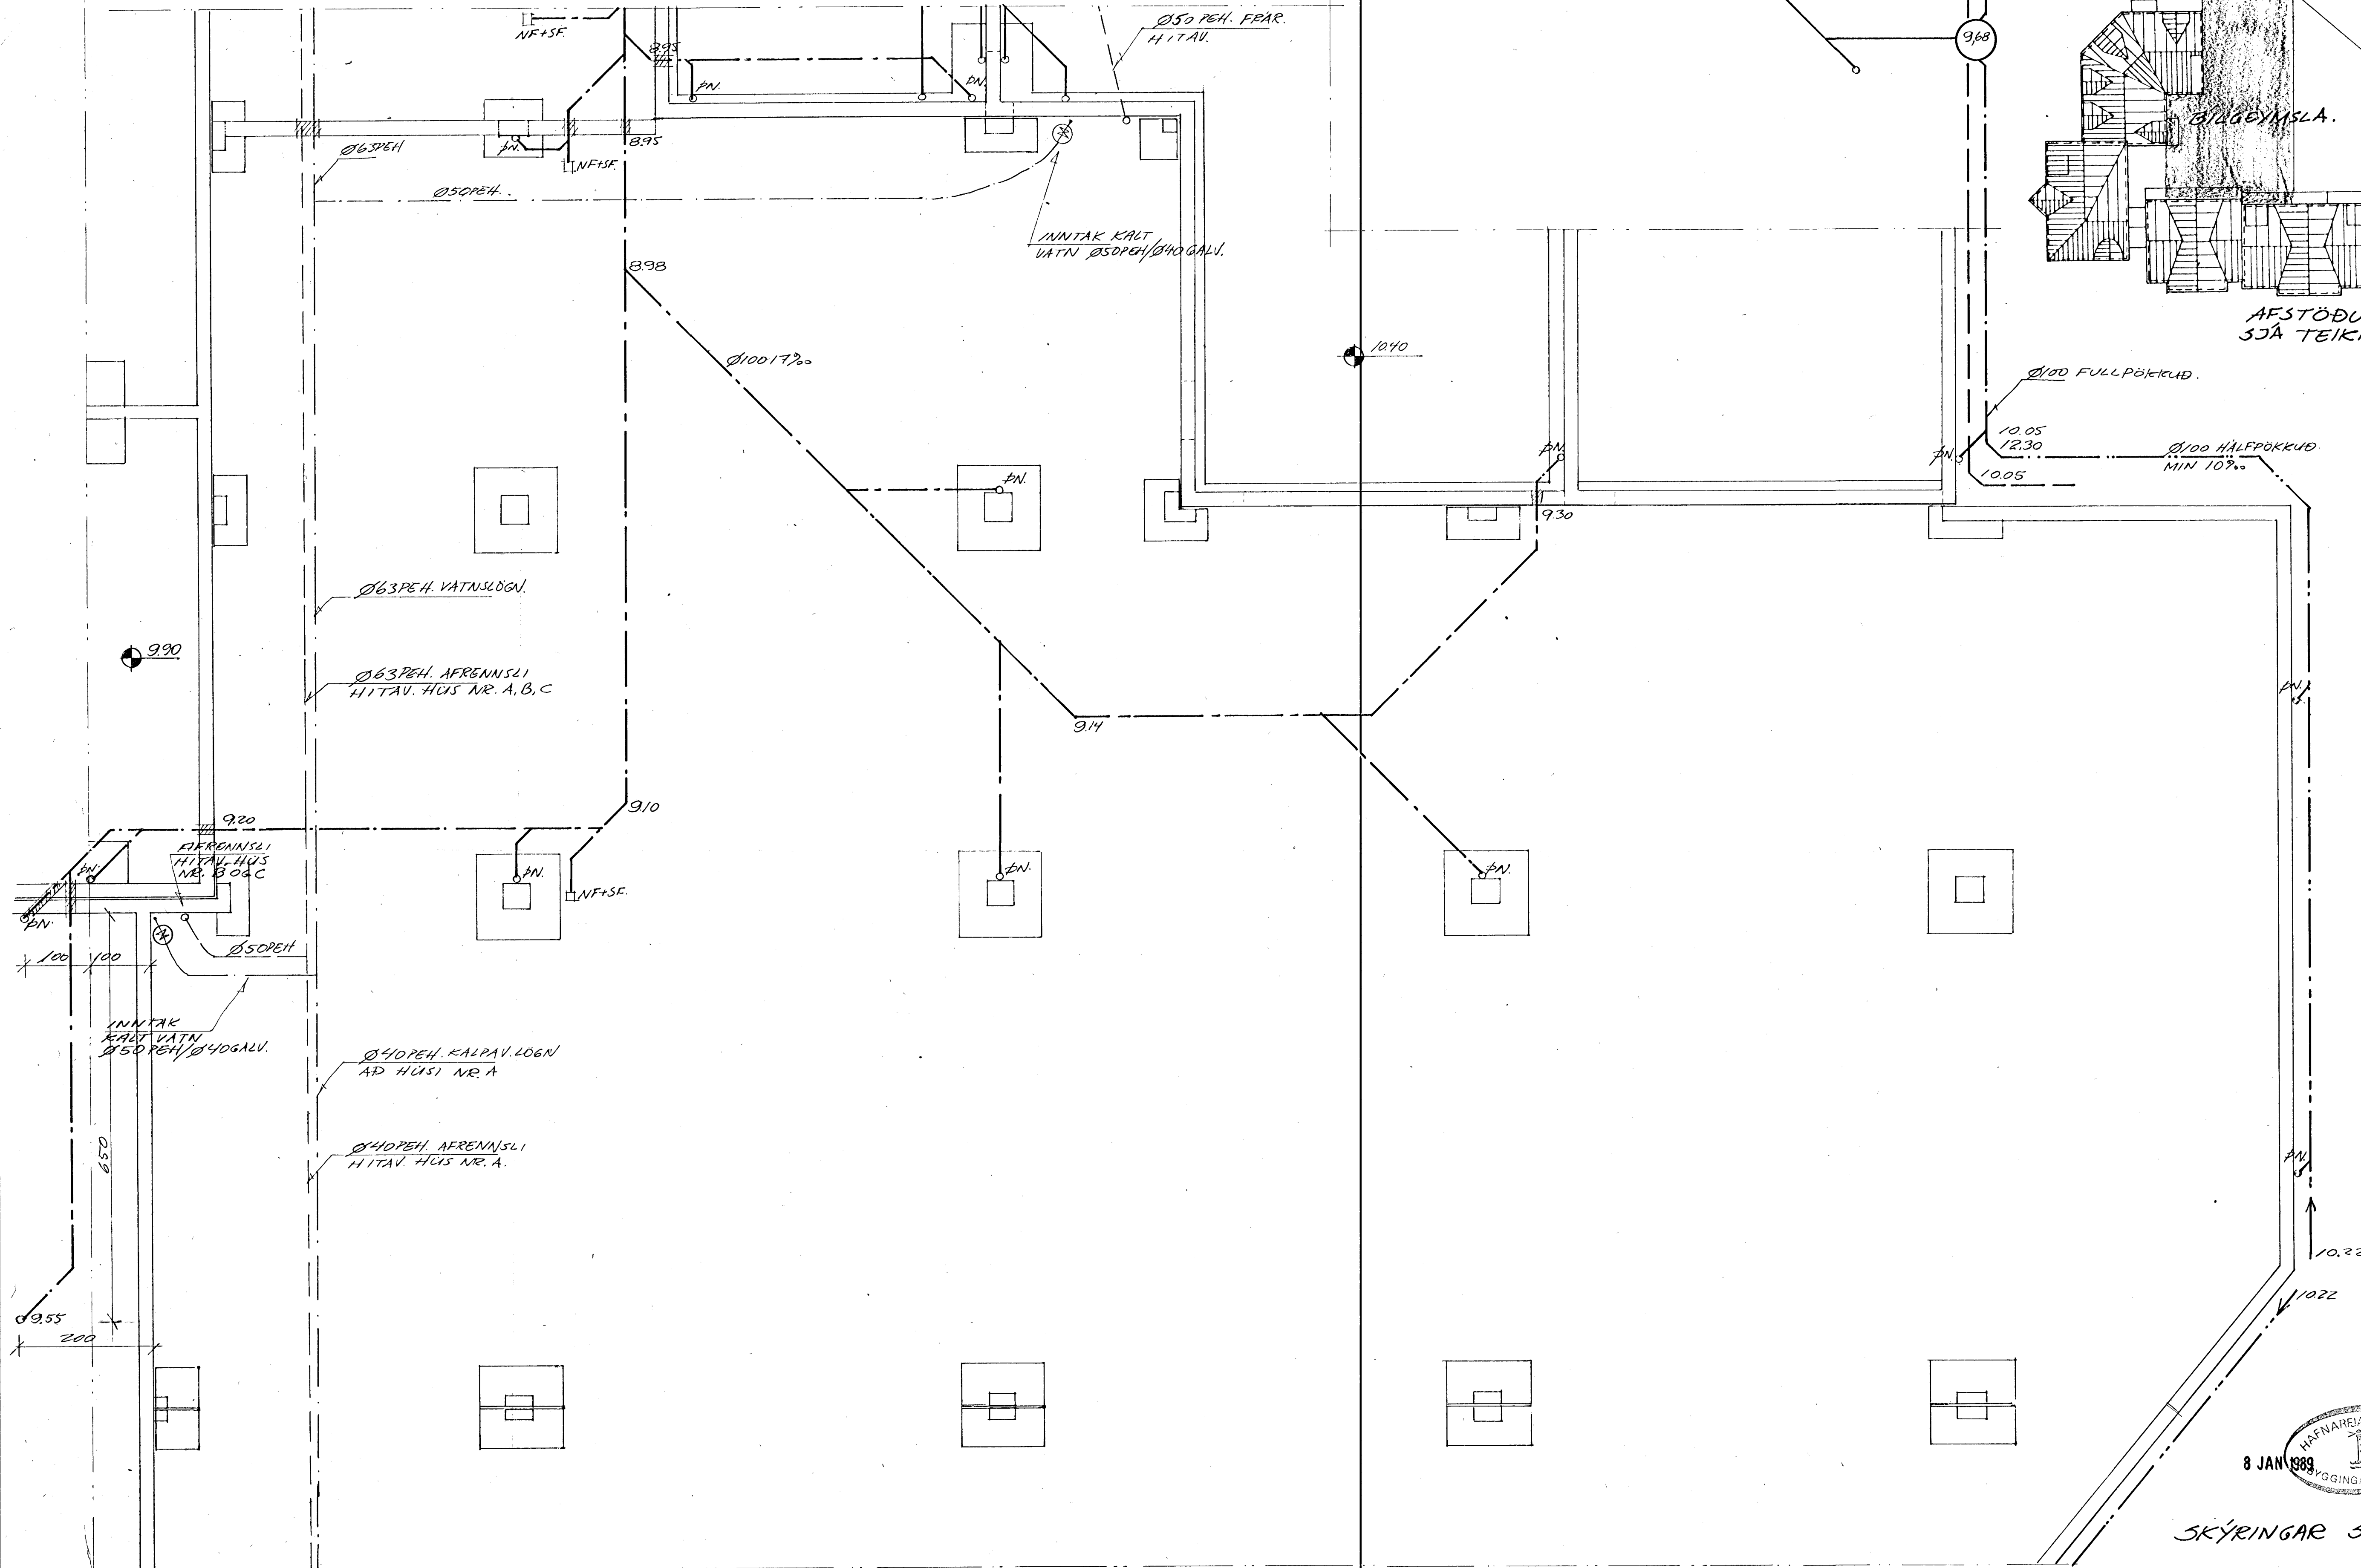


Ø100 FULLPÖKKUÐ.

10.05
12.30
10.05

Ø100 HÁLFÖKKUÐ
MÍN 10%.

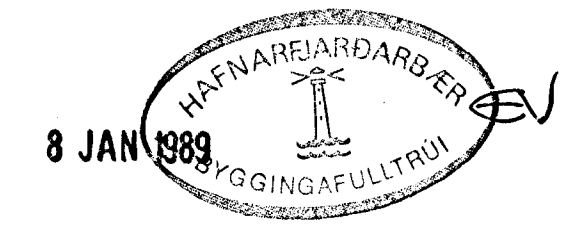

SKÝRINGAR SJA TEIKN. 3.01

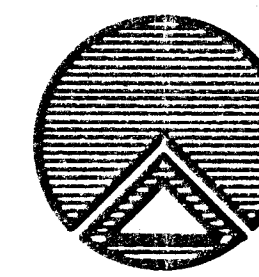

TEKNISTOFAN RÓÐULL
ARMULA 36 · 108 REYKJAVÍK · SÍMI 33950 & 33577
LÆKJARGATA 34 HAFNARF.
LAGNIR BILGEYMSLA

TEKNI	REKNI	MYR	MKV	DAGS	VERK	BLAD
JK	JK	JK	1.50	4 FEB 89		3.02
				Lagnir Bilgeymsla		