




GRUNNMYND 1:50

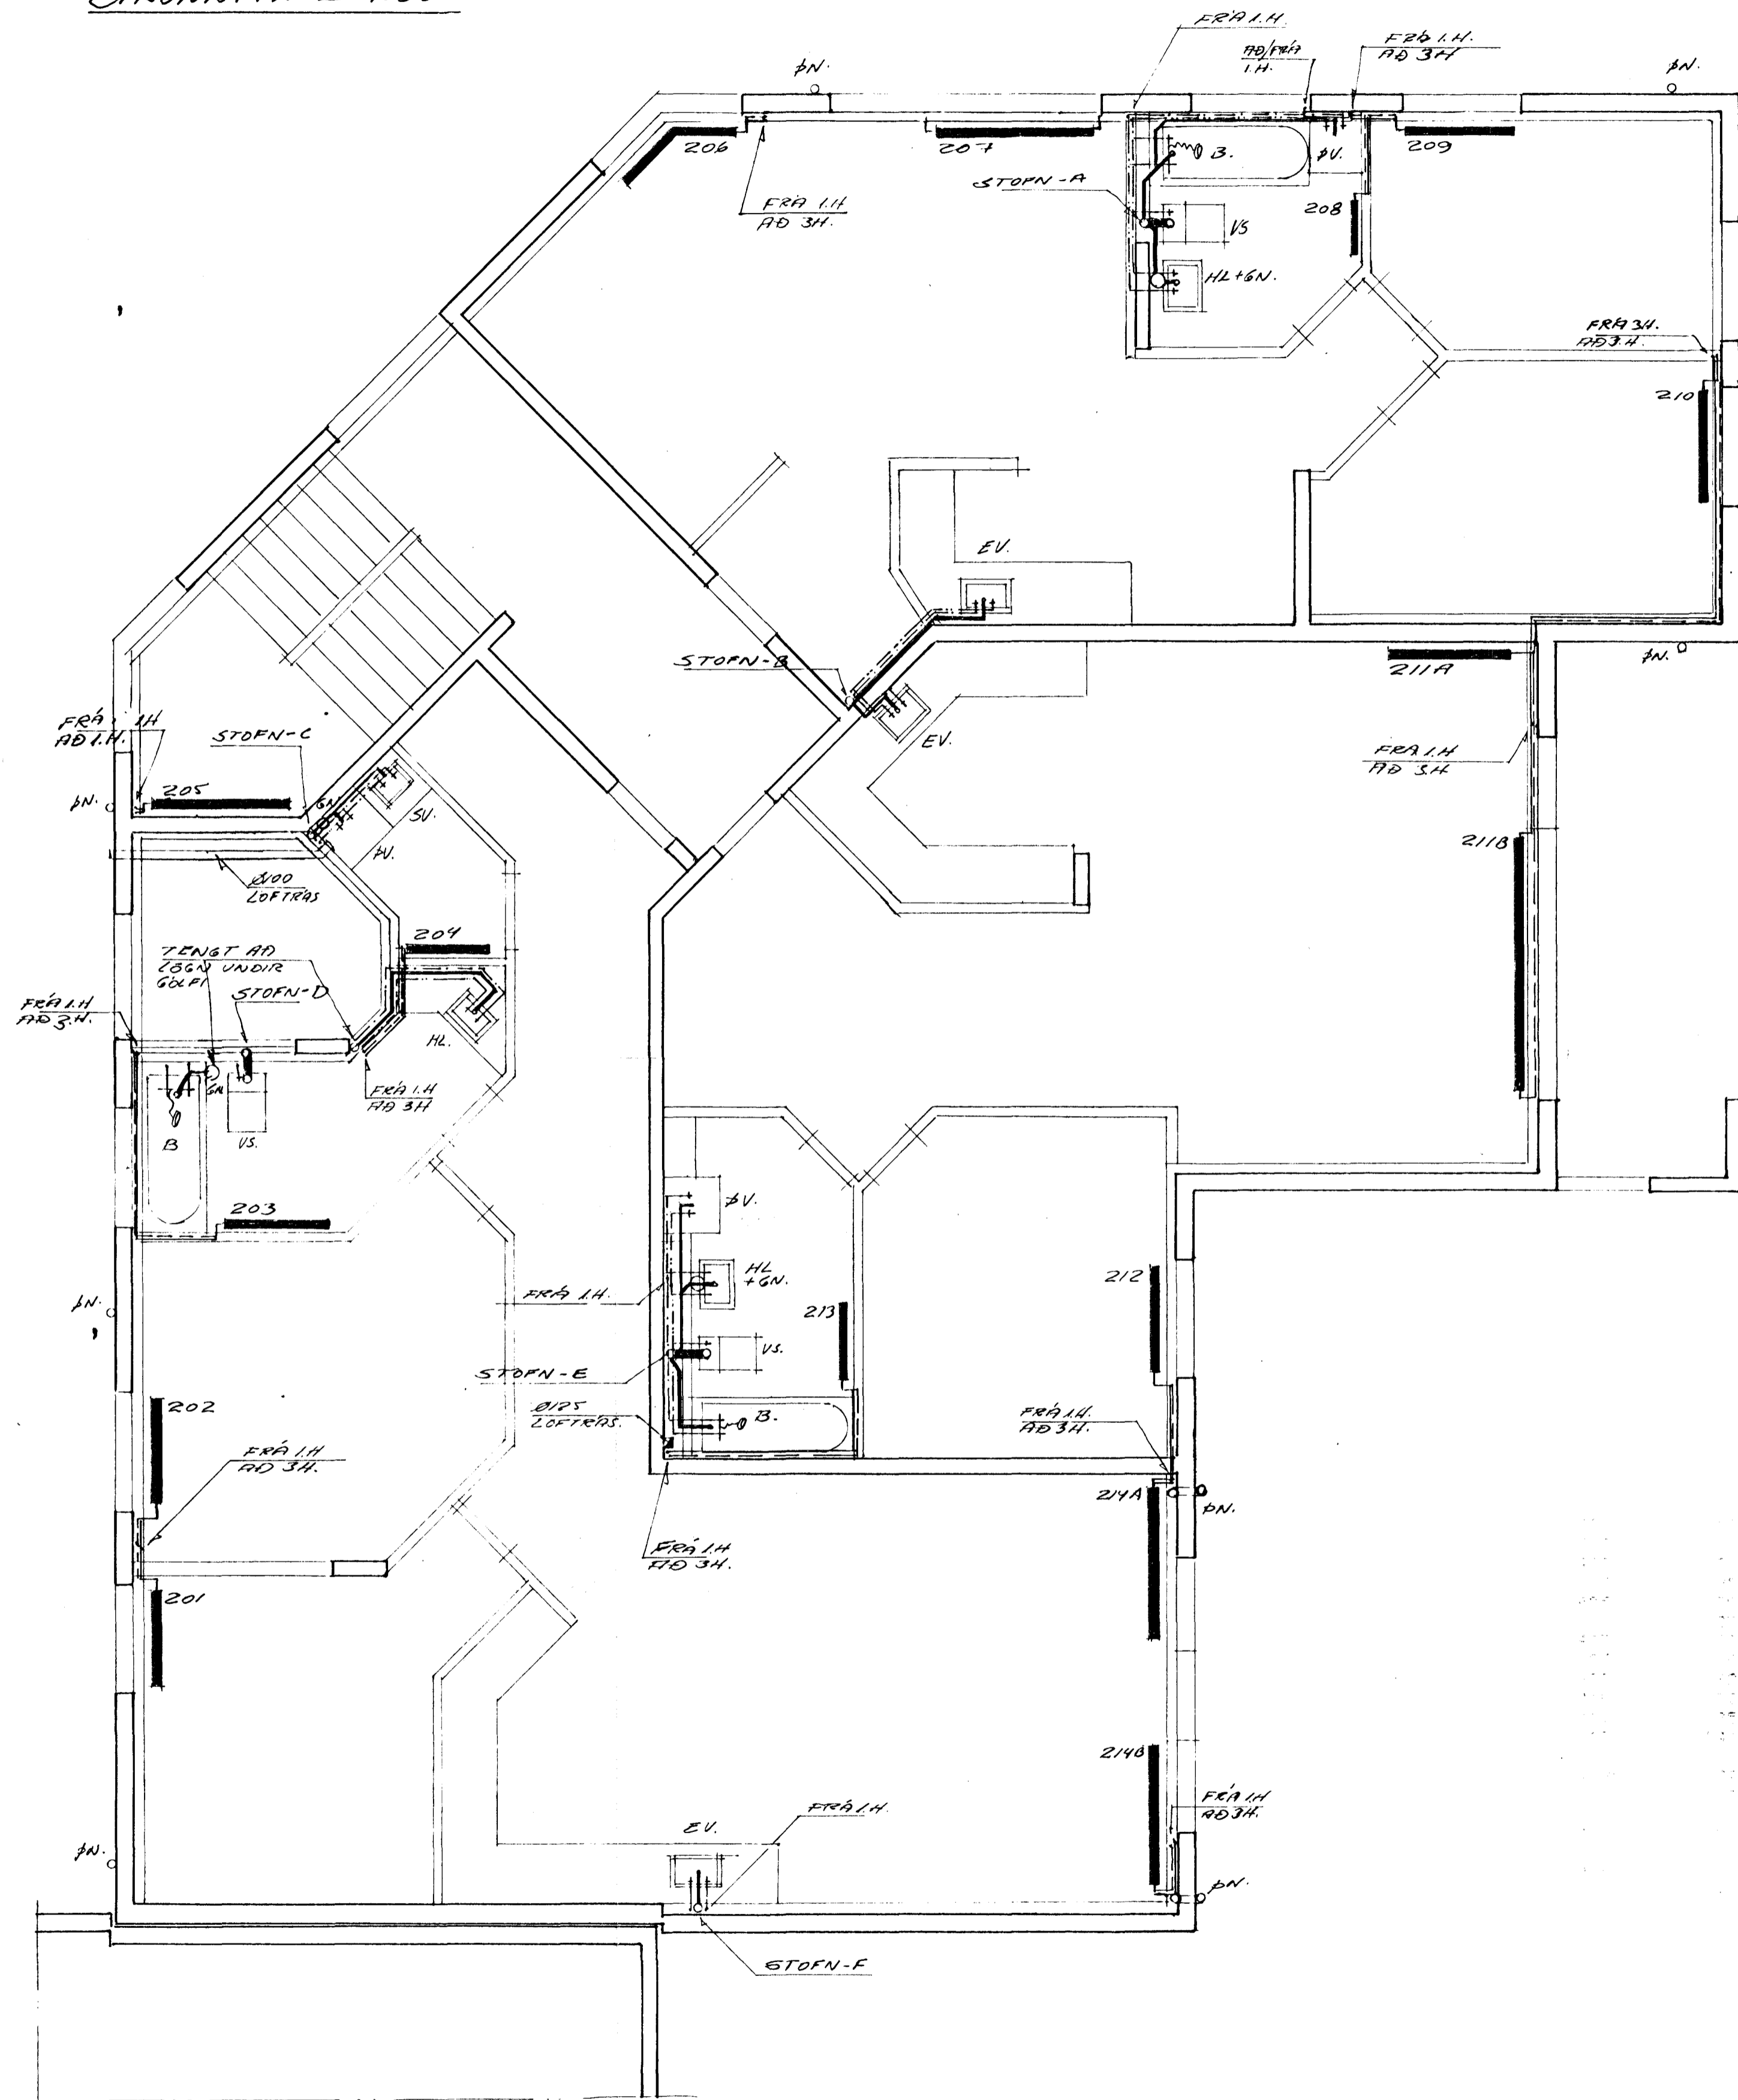

Handwritten notes in Icelandic, including the word 'VUKU' repeated several times. The notes appear to be a list or schedule of some kind, possibly related to construction or maintenance work.

ALLAR LOFTKÁSIR FRÁ BÖÐUM OG ÞVOTTAHÚSUM ER UR BLIKKI LOFTBÍSTAR SÉU STILLANLEGAR

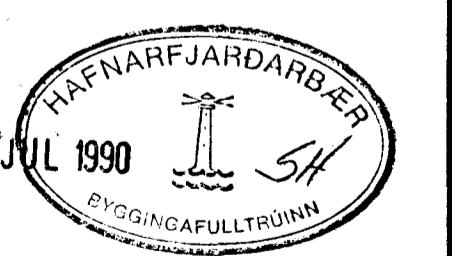

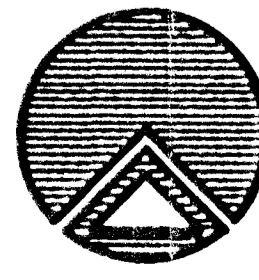	TÆKNISTOFAN RÓBULL <small>ARMULA 36 108 REYKJAVÍK SÍMI 33950 & 33577</small>		TEKNI	DAGS
	LEKJARGATA 34 HAFNARF.		REIKN	APRÍL '90
	LAGNIR P. HED, HÚS-E SKÝRINGAR/OFNASKRA.		VERK	VERK
	1:50		BLAD	308