
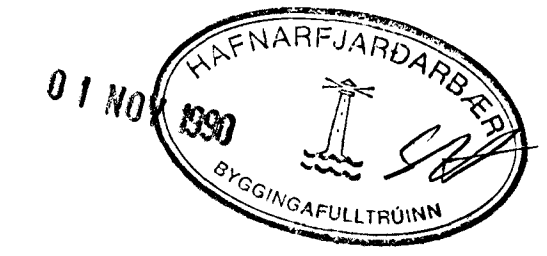
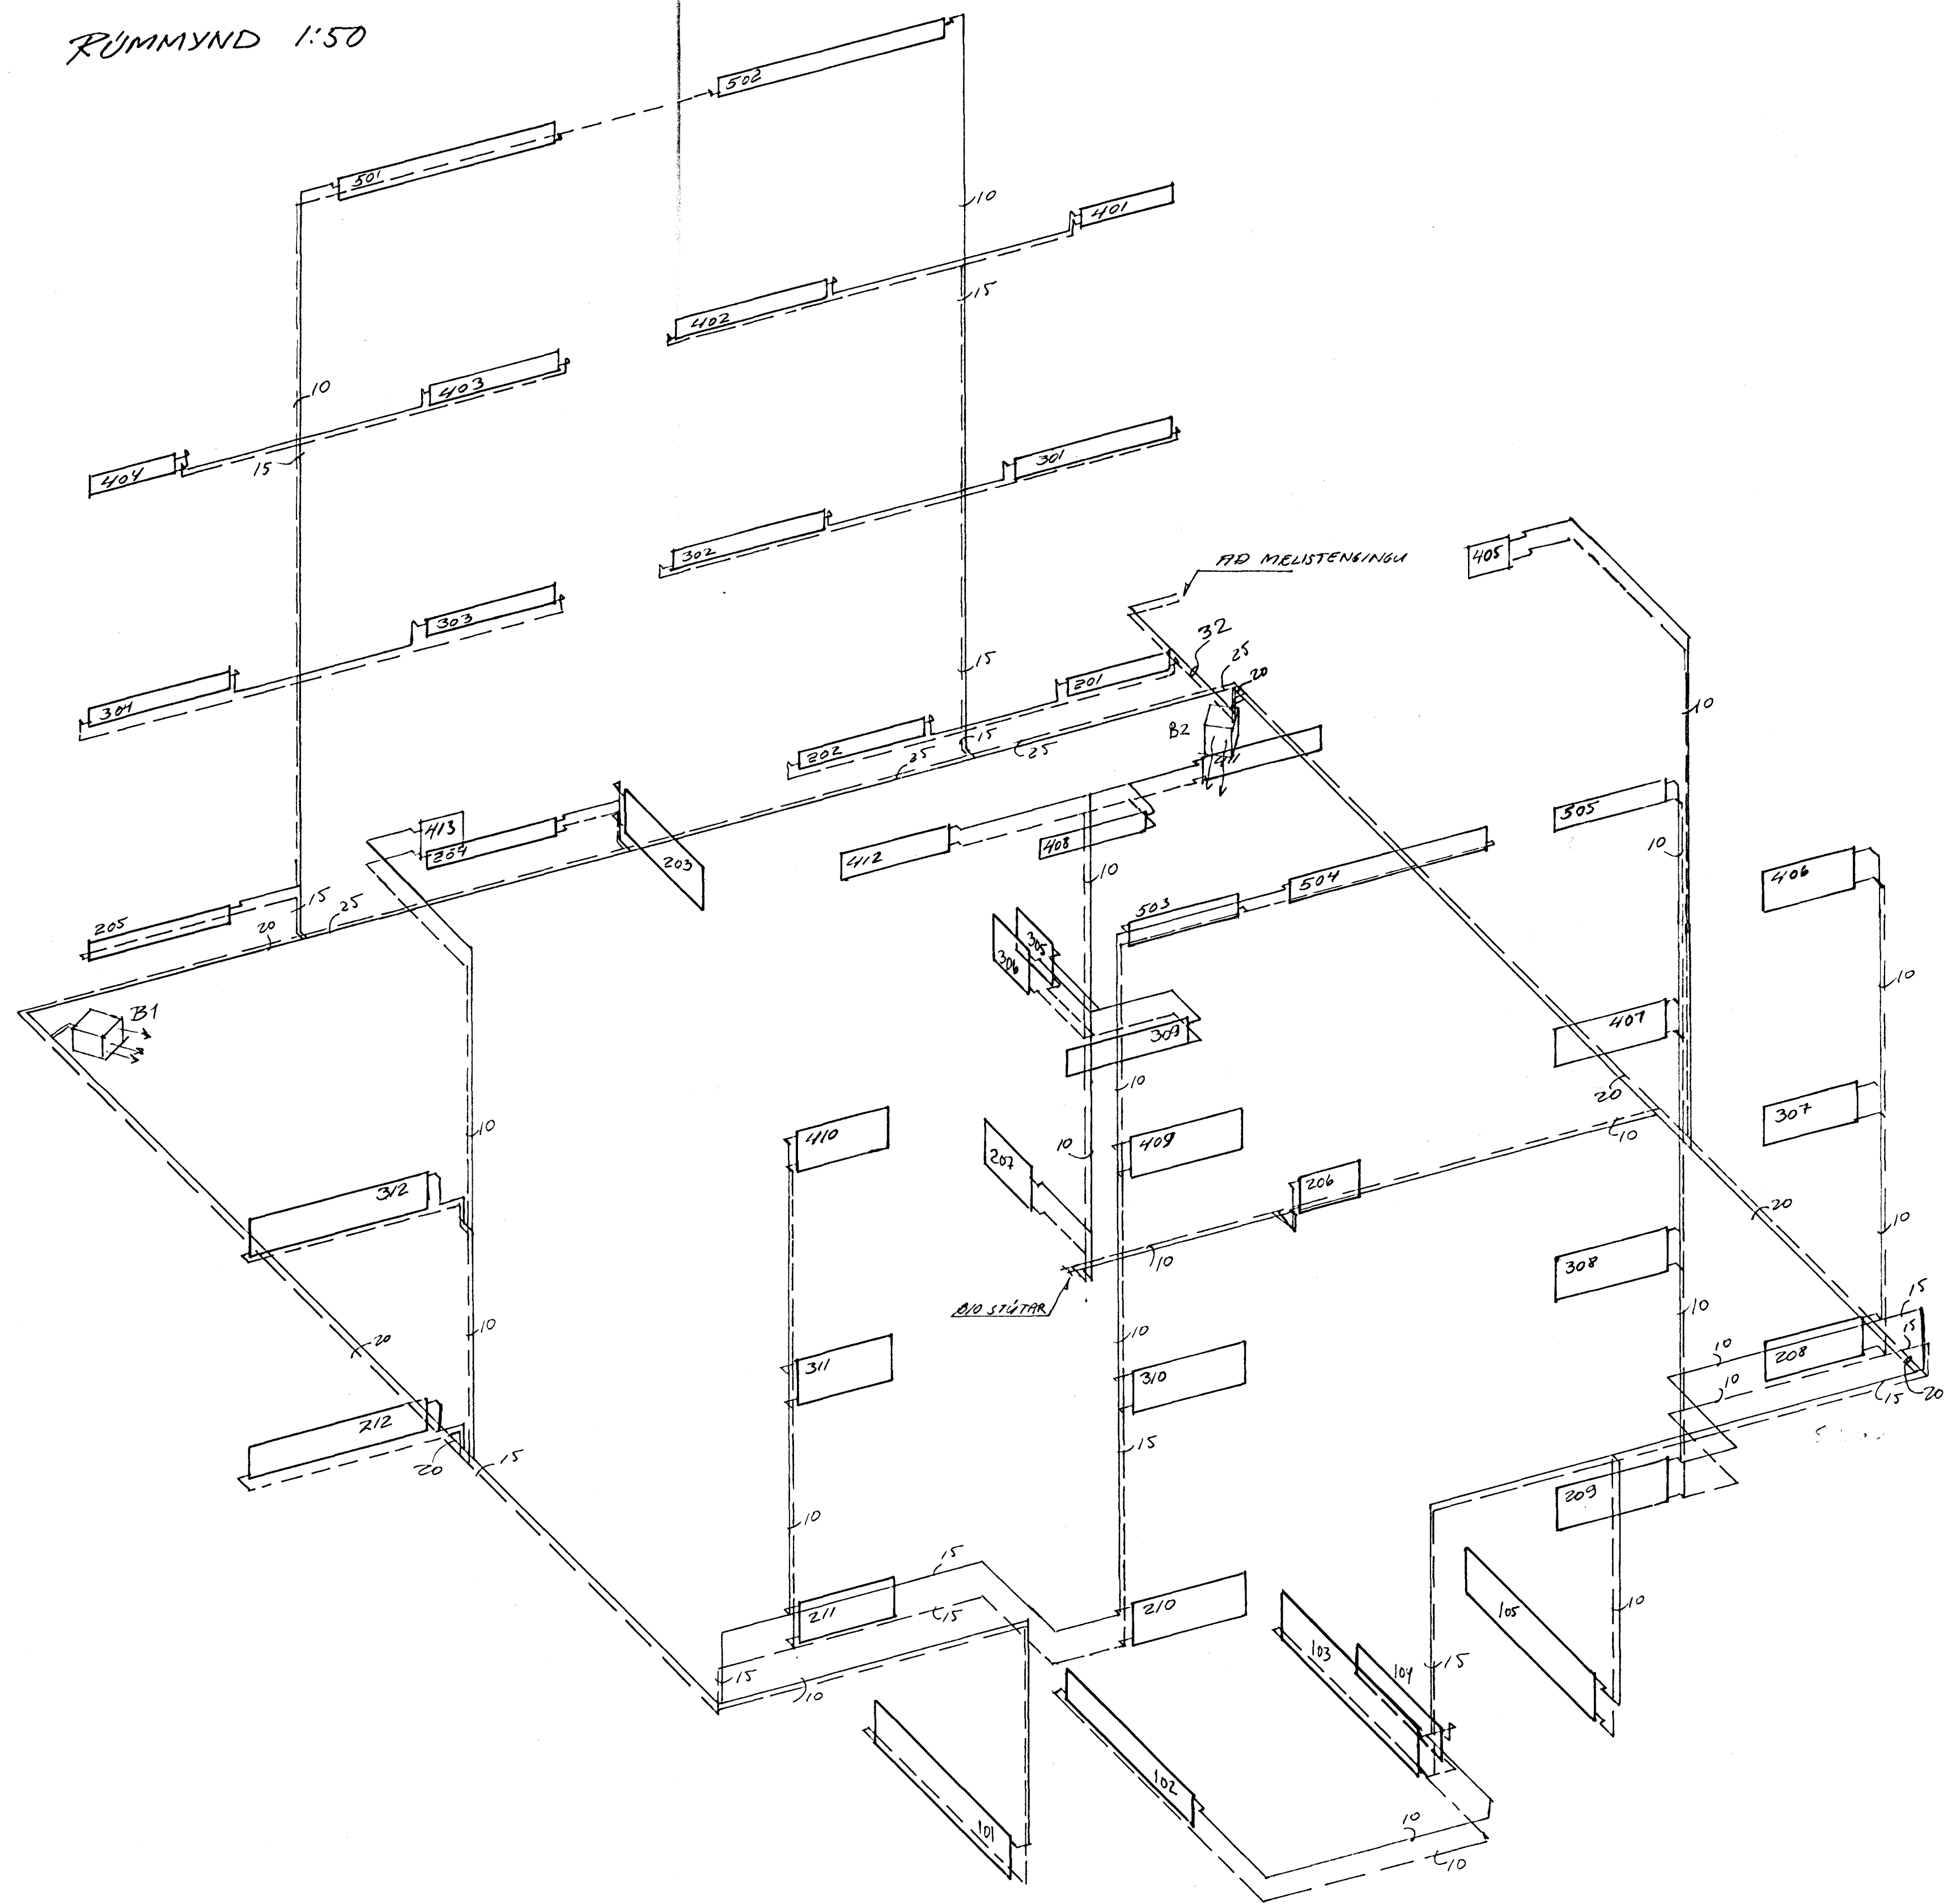


RÚMMYND 1:50

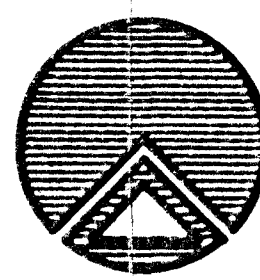

	TÆKNISTOFAN RÖÐULL <small>ARMULA 36 · 108 REYKJAVÍK · SÍMI 33957 & 33577</small>		TEKNI <i>LR</i>	DAGS 06.11.90
	LÆKJARGATA 34 HAFNAR HÚS-C		REKNI <i>LR</i>	VERK
	RÚMMYND HITALÖGN		YFIR <i>LR</i>	BLAD 305C
			MÁV 1:50	<i>Algi Leimann</i>