



skil á fundi byggingar-
ráðs p. 5.9.1979
BYGGINGAVALTRÚINN
- HAFNARFIRÐI
H. Thorsdóttir

Ókeypis afrit annars
eða þess aðrar
skýringar

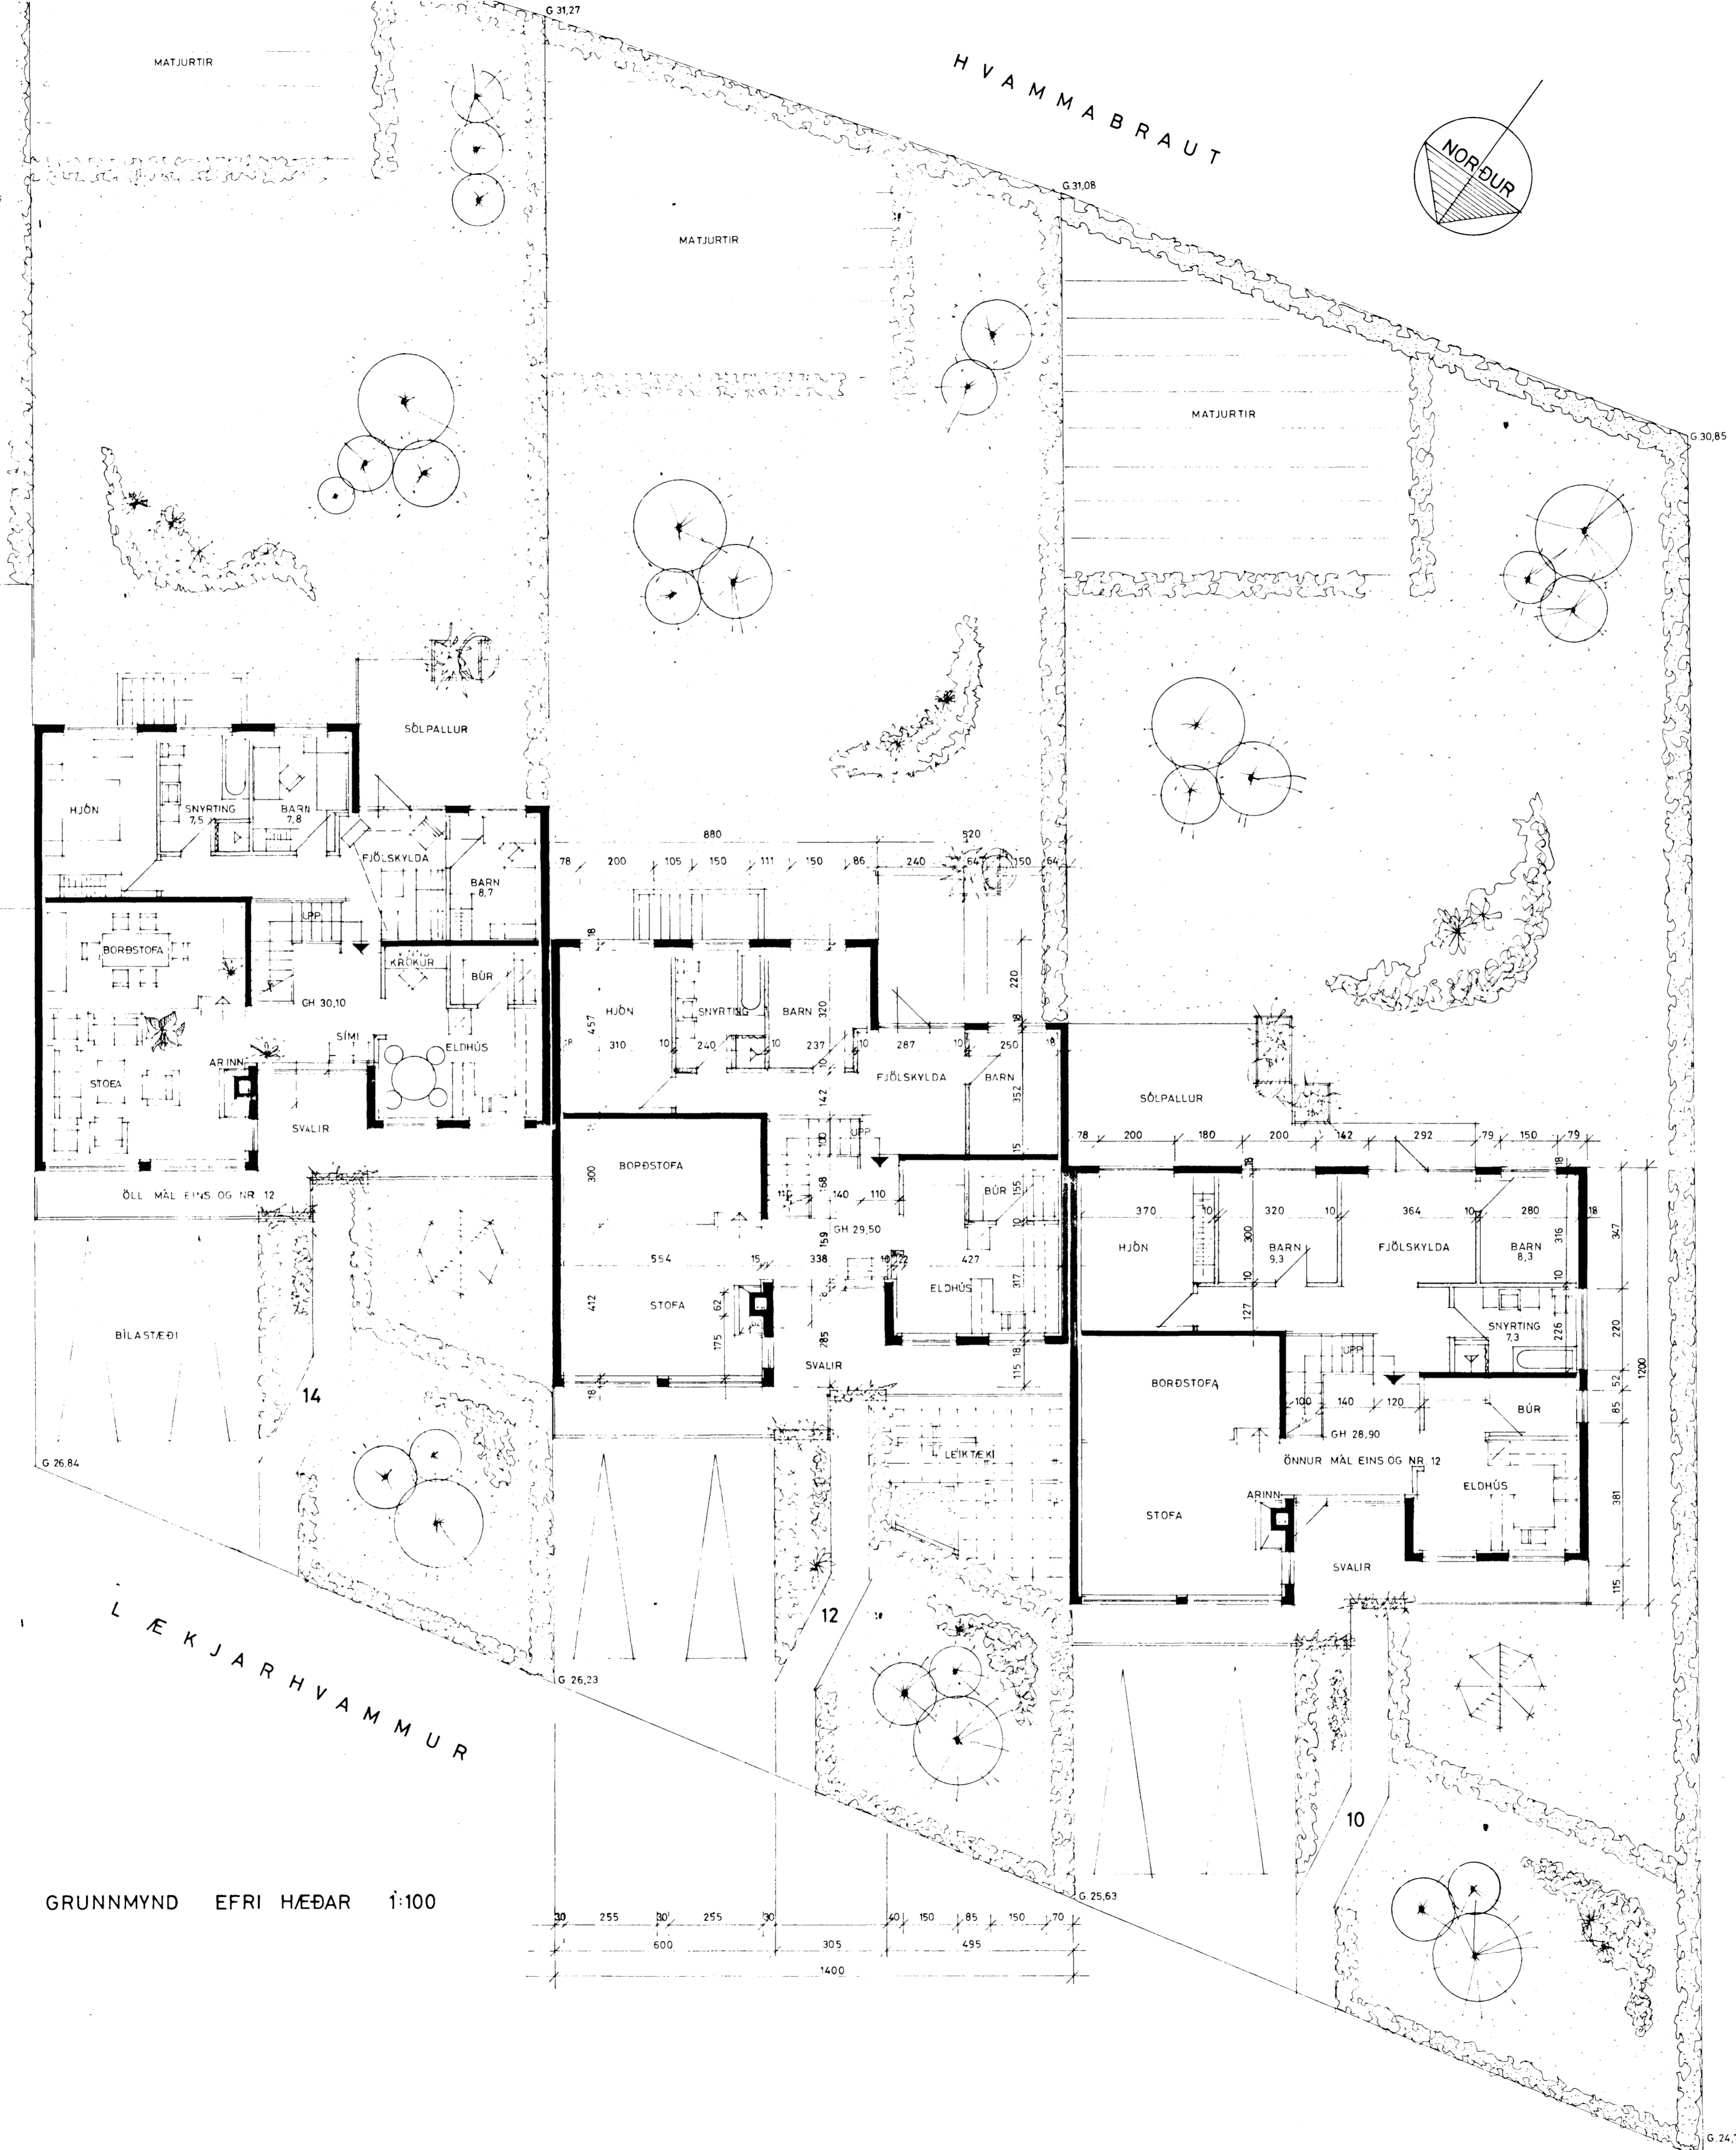

GRUNNMYND EFRI HÆÐAR 1:100

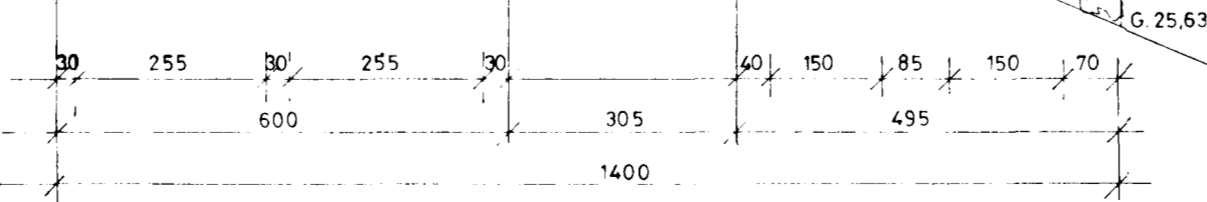

STÆRÐIR:	m ² net	m ² br	m ³
HÚS NR 10 EFRI HÆÐ	133,2	154	629
NEDRI "	11,5	157	396
ALLS	144,7	311	1025

HÚS NR 12, 14, 18, 20, 22	124	145	595
NEDRI "	10,9	150	377
ALLS	134,9	295	972

HÚS NR 16	124	145	595
NEDRI "	10,8	117	298
ALLS	134,8	262	893

KÖLNUN	MEBAGILDI VEGGJA	≥ 1,0 W/m ² C
ÞAK		80,3 "
NEDSTA PLATA		80,4 "

NÝTINGARHLUTFALL	HÚS NR
0,18	10
0,23	12
0,23	14
0,24	16
0,26	18
0,26	20
0,20	22

PÁLL V. BJARNASON, ARKITEKT, FAÍ
HOLTSGÖTU 4, HAFNARFIRÐI, SÍMI 520 47

KVARDI 1:100 DAGS. ÁGÚST 1979 TEIKN. *P.Bj.*

L EIKJARHVAMMUR 10,12,14
HAFNARFIRÐI — RAÐHÚS

GRUNNMYND EFRI HÆÐAR & LÖÐ

Páll V. Bjarnason 50.03