


TÆKI			KALDIR KRANAR			HEITIR KRANAR		
	NAFN	FJÖLDI	VÍDD MM		TÖPPUNAR-EININGAR	VÍDD MM		TÖPPUNAR-EININGAR
			15	20		15	20	
HL	HANLAUGAR	3	3		3	3	3	
BK	BADKÜR	1	1		1	1	1	
SB	STEYPIBÖÐ	1	1		1	1	1	
BI	SKOLSKÁLAR							
PV	ÞOTTAHÚSKRANAR	1	1		1	1	1	
SV	SKOLVASKAKRANAR	3	3		3	3	3	
VS	SALERNISKASSAR	3	3		1 1/2			
EV	ELDHÚSVASKAR	1	1		1	1	1	
	ÚTIKRANI	1	1		1			
SAMTALS TÖPPUNAREININGAR					12 1/2		10	

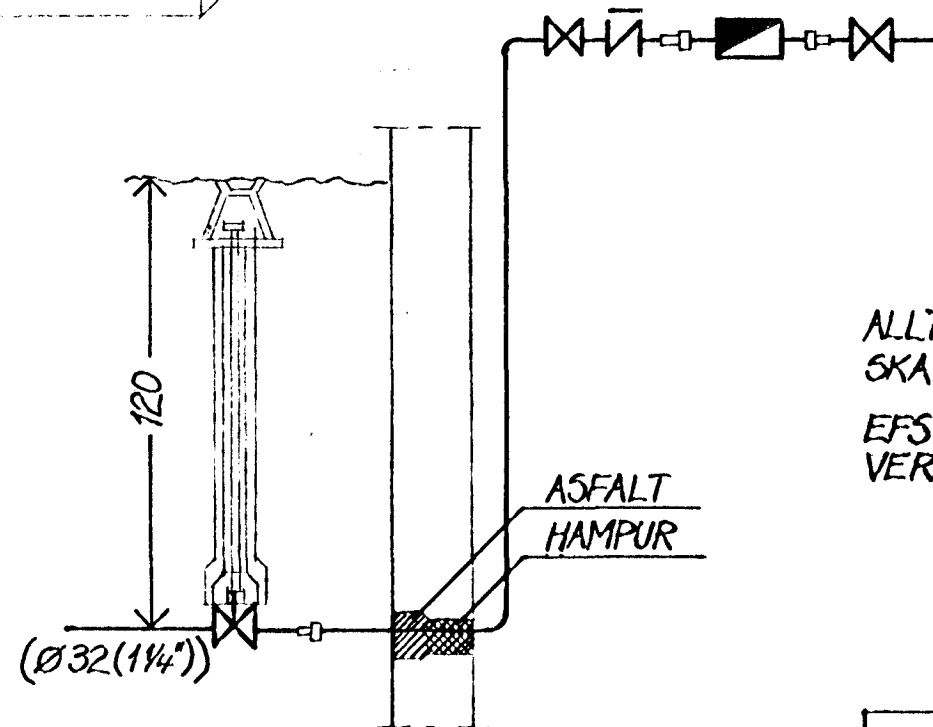

ALLT LAGNAREFNI PIPUR OG FITTINGS
SKAL VERA GALVANISERAD
EFST Á ÖLLUM LÖDRETTUM STOFNUM SKAL
VERA 30CM LANGUR LOFTPÚDI, ÞVERMÁL 15 MM

Gunnar S. Ragnarsson
húff 25.12.2000

LÆKJARHVAMMUR 11, HAFNARFIRÐI	VERK NR. 117
VATNSLAGNIR RÚMMYND	M 1:50
GUNNAR INGI RAGNARSSON • VERKFR. F.V.F.1 SKÓLAVÖRÐUSTÍG 19, REYKJAVÍK • Sími 27190	LO7 JÚLÍ 1997