
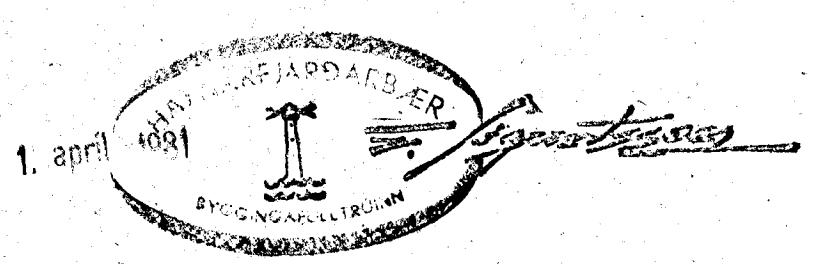


TÆKI			KALDIR KRANAR			HEITIR KRANAR		
	NAFN	FJÖLDI	VÍDD MM		TÖPPUNAR-EININGAR	VÍDD MM		TÖPPUNAR-EININGAR
			15	20		15	20	
HL	HANDLAUGAR	2	2		2		2	
BK	BADKÜR	1	1		1		1	
SB	STEYPIBÖÐ	2	2		2		2	
BI	SKOLSKALAR							
VJ	HTTÁHÚSKRANAR	1	1		1			
SV	SKOLVASKAKRANAR	2	2		2		2	
VJ	SALERNISKASSAR	2	2		1			
EV	ELDHÚSVASKAR	1	1		1		1	
	ÚTIKRANI	1	1		1			
SAMTALS TÖPPUNAREININGAR					11		8	

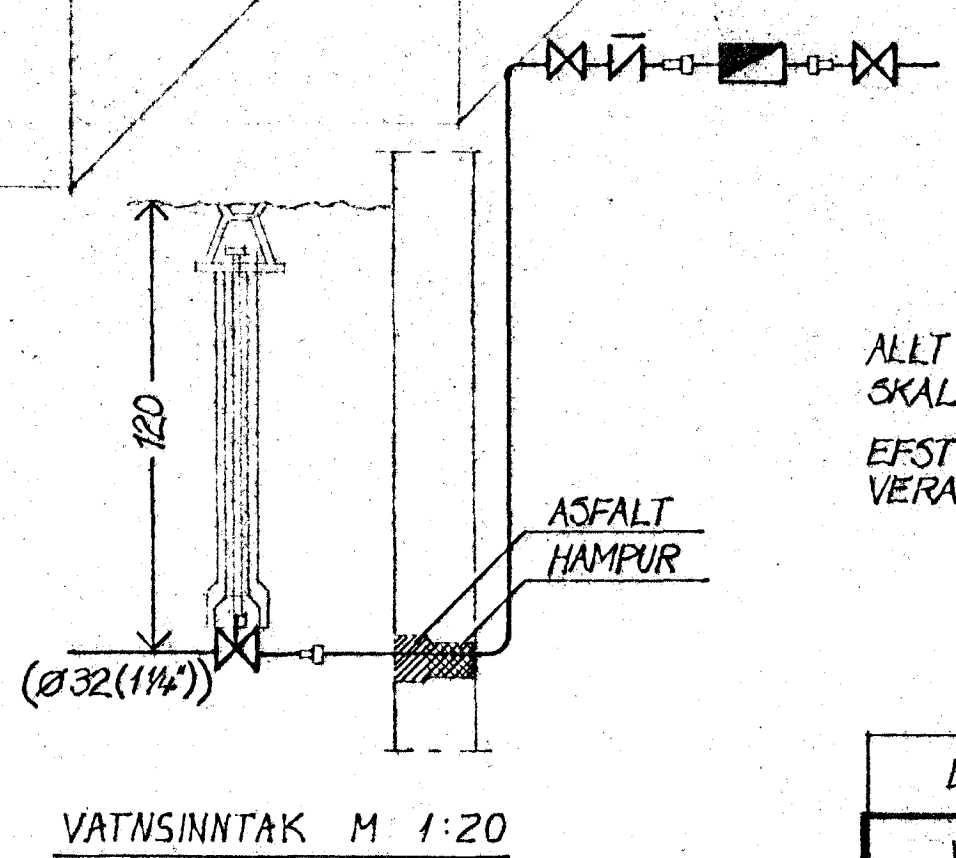

ALLT LAGNAREFNI PÍPUR OG FITTINGS
SKAL VERA GALVANISERAÐ
EFST Á ÖLLUM LODRÉTTUM STOFNUM SKAL
VERA 30CM LANGUR LOFTPÚÐI, ÞVERMÁL 15 MM

LÆKJARHVAMMUR 13, HAFNARFIRÐI	VERK NR.117
VATNSLAGNIR RÚMMYND	M 1:50
GUNNAR INGI RAGNARSSON • VERKFR. FVFI SKÓLAVÖRÐUSTÍÐ 19, REYKJAVÍK • SÍMI 27190	L07 JÚLÍ 1980

Gunnar Ingi Ragnarsson
31.03.81