


TÆKI	NAFN	FJÖLDI	KALDIR KRANAR		HEITIR KRANAR		
			VÍDD MM	TÖPPUNAR-EININGAR	VÍDD MM	TÖPPUNAR-EININGAR	TÖPPUNAR-EININGAR
			15	20	15	20	
HL	HANLAUGAR	2	2		2		2
BK	BADKÖR	1	1		1		1
SB	STEYPIBÖÐ	2	2		2		2
BI	SKOLSKÁLAR						
PV	ÞVOTTAHÚSKRANAR	1	1		1		
SV	SKOLVASKAKRANAR	2	2		2		2
VS	SALERNISKASSAR	2	2		1		
EV	ELDHÚSVASKAR	2	2		2		2
	ÚTIKRANI	1	1		1		
SAMTALS TÖPPUNAREININGAR					12		9

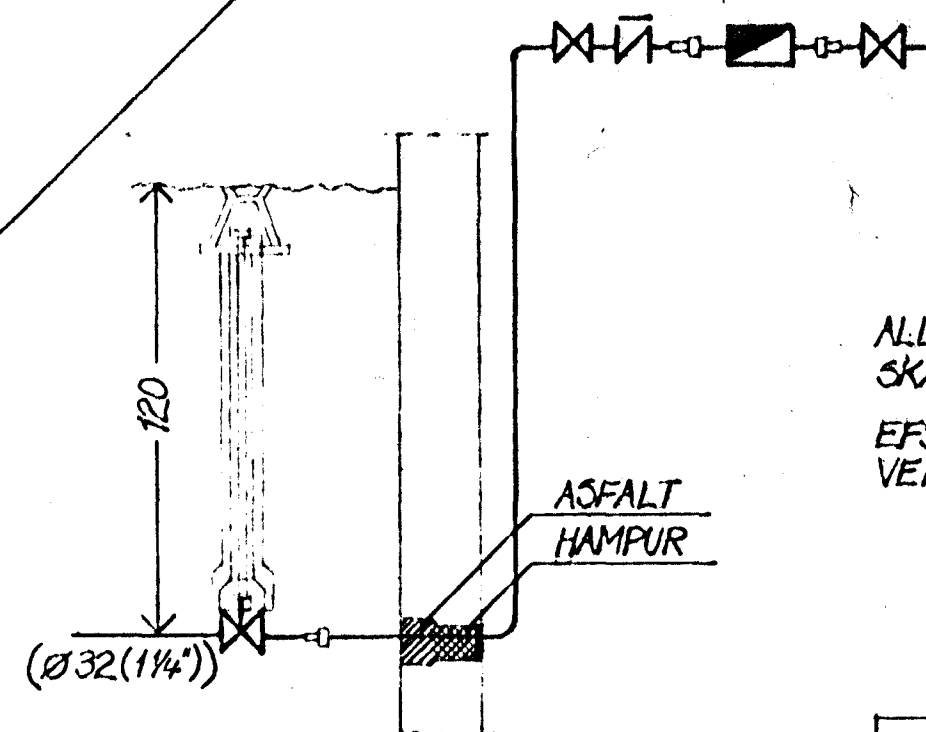

ALLT LAGNAREFNI PÍPUR OG FITTINGS
SKAL VERA GALVANISERAÐ
EFST Á ÖLLUM LÖÐRÉTTUM STOFNUM SKAL
VERA 30CM LANGUR LOFTPÚÐI, ÞVERMÁL 15 MM

Gunnar Ingi Ragnarsson
LÖSN BREYTT OKT 85

LÆKJARHVAMMUR 15,	HAFNARFIRÐI	VERK NR.117
VATNSLAGNIR RÚMMYND		M 1:50
GUNNAR INGI RAGNARSSON • VERKER FVF1 SKÓLAVÖRÐUSTÍG 19, REYKJAVÍK • SÍMI 27190		L07
LAUFÁSVEGI 36, REYKJAVÍK • SÍMI 14060		JÚLÍ 1980