
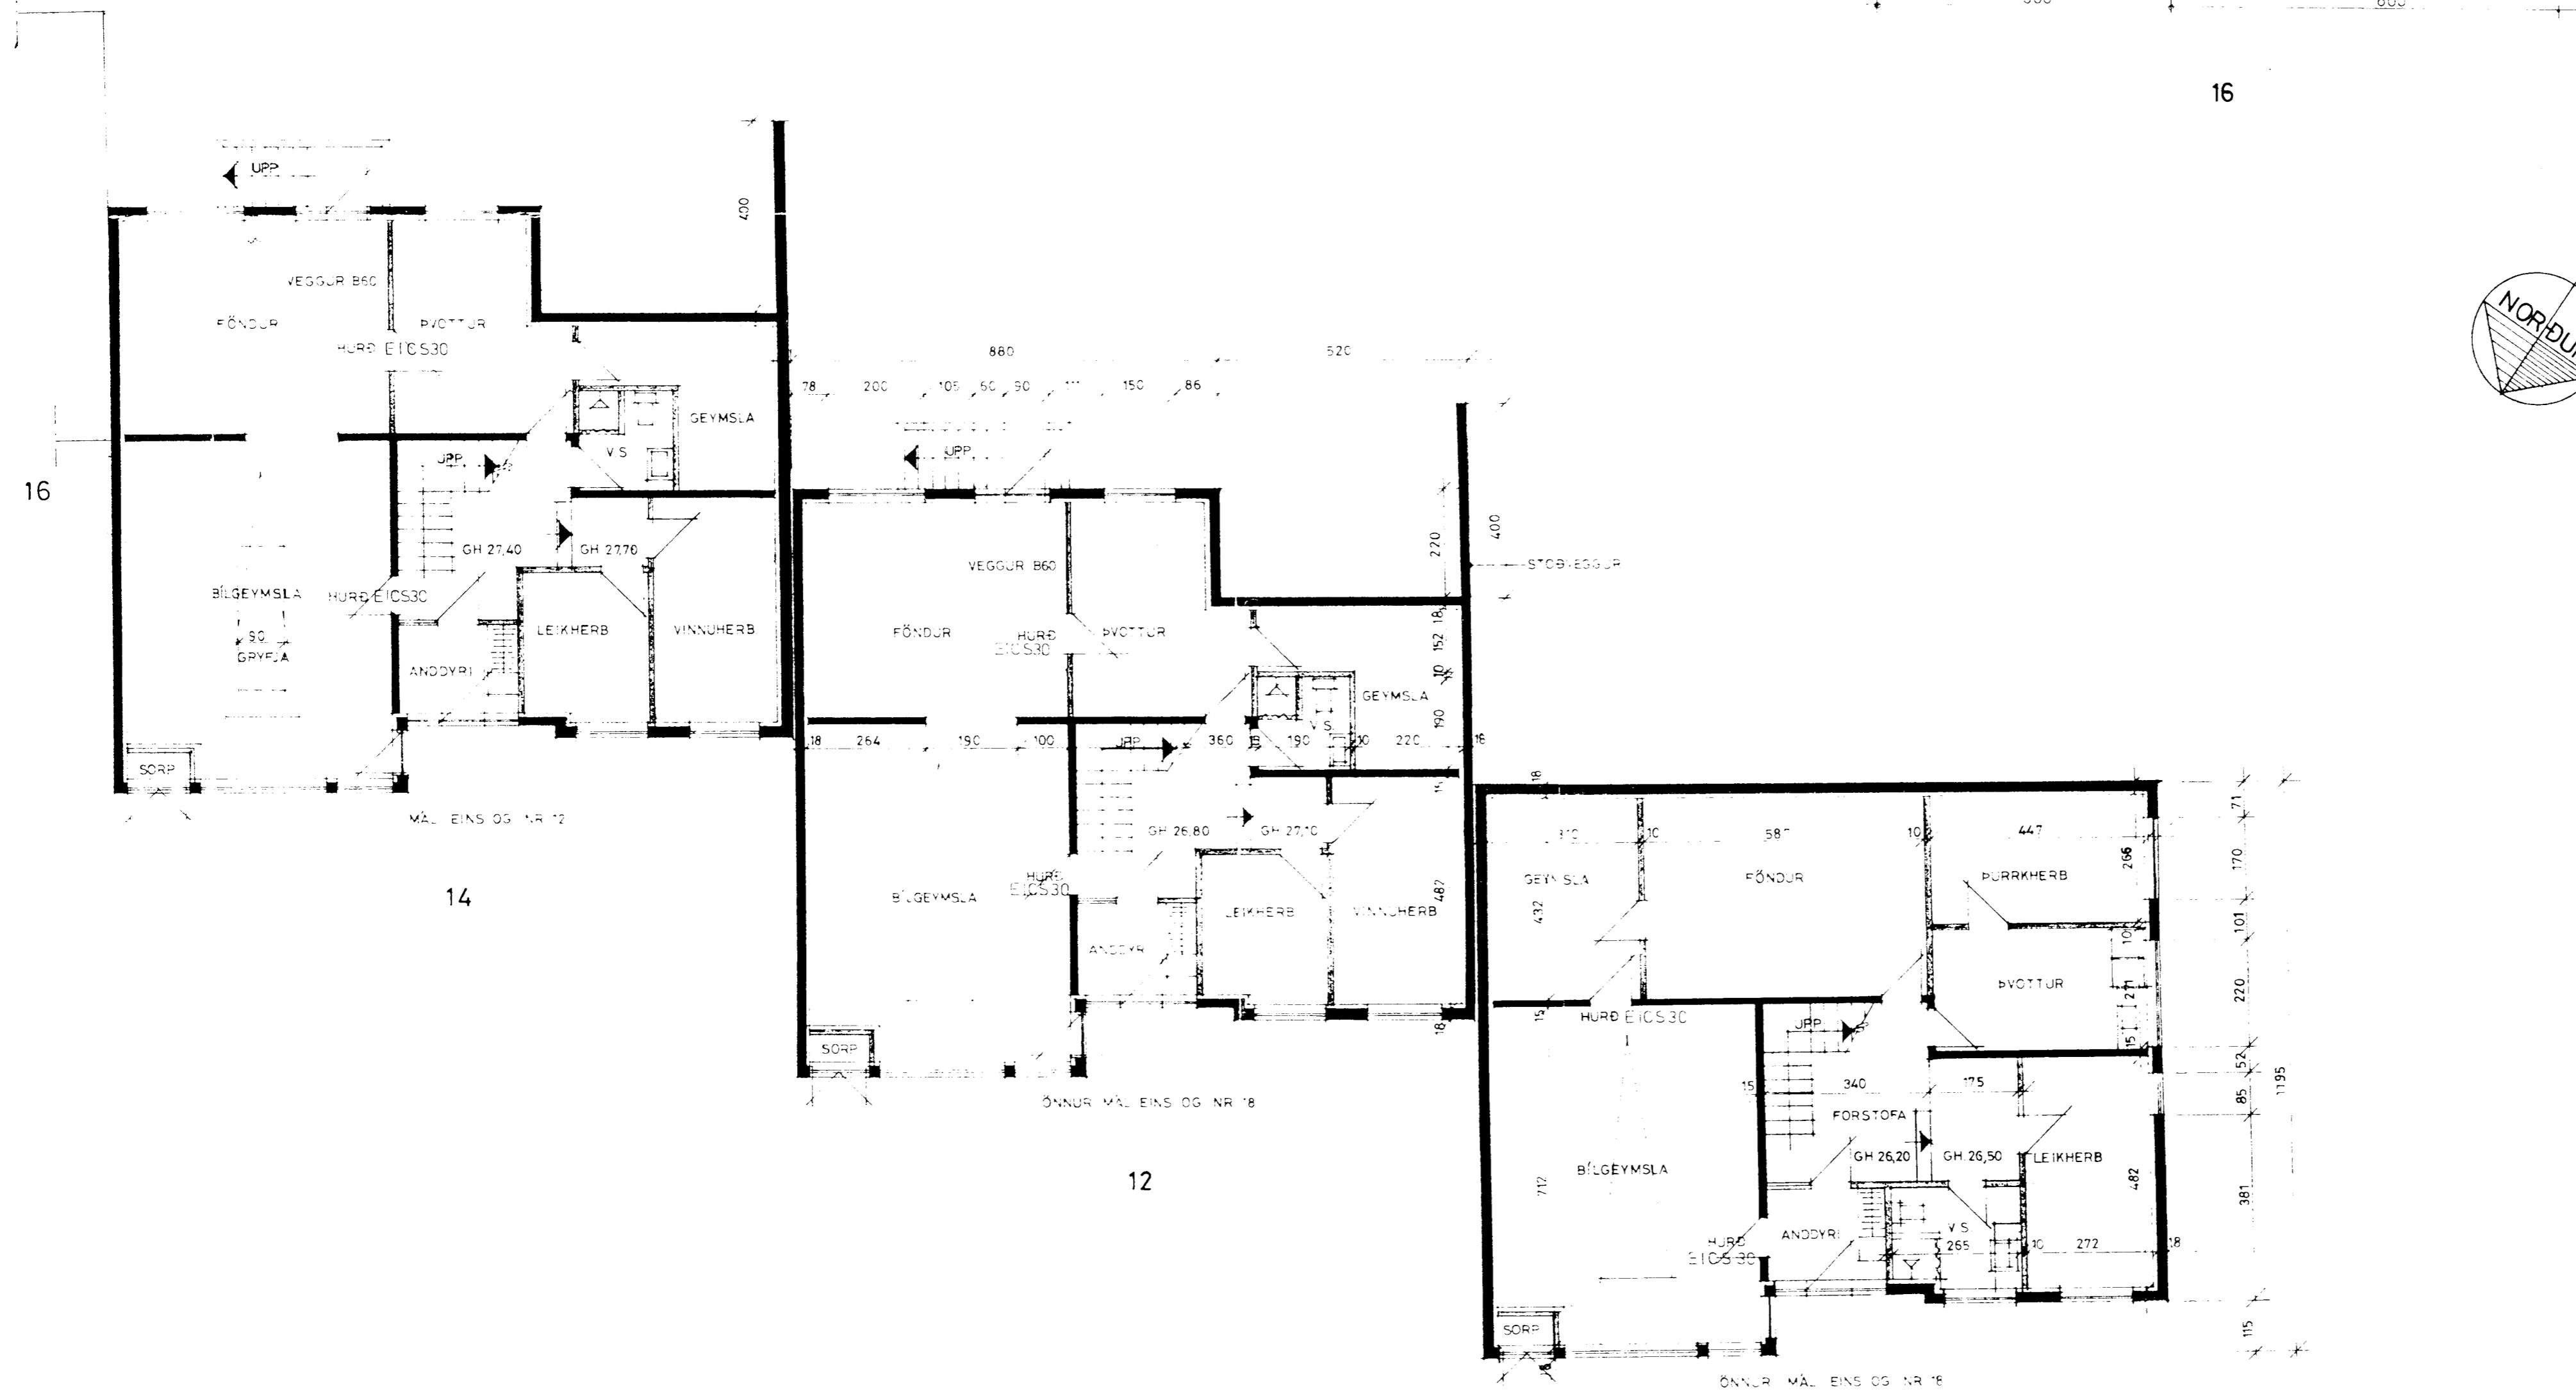


Samþykkt þann
02 OKT. 2002
Byggingatruini i Hafnarfirði
Eh. Kristján Þorarinsson

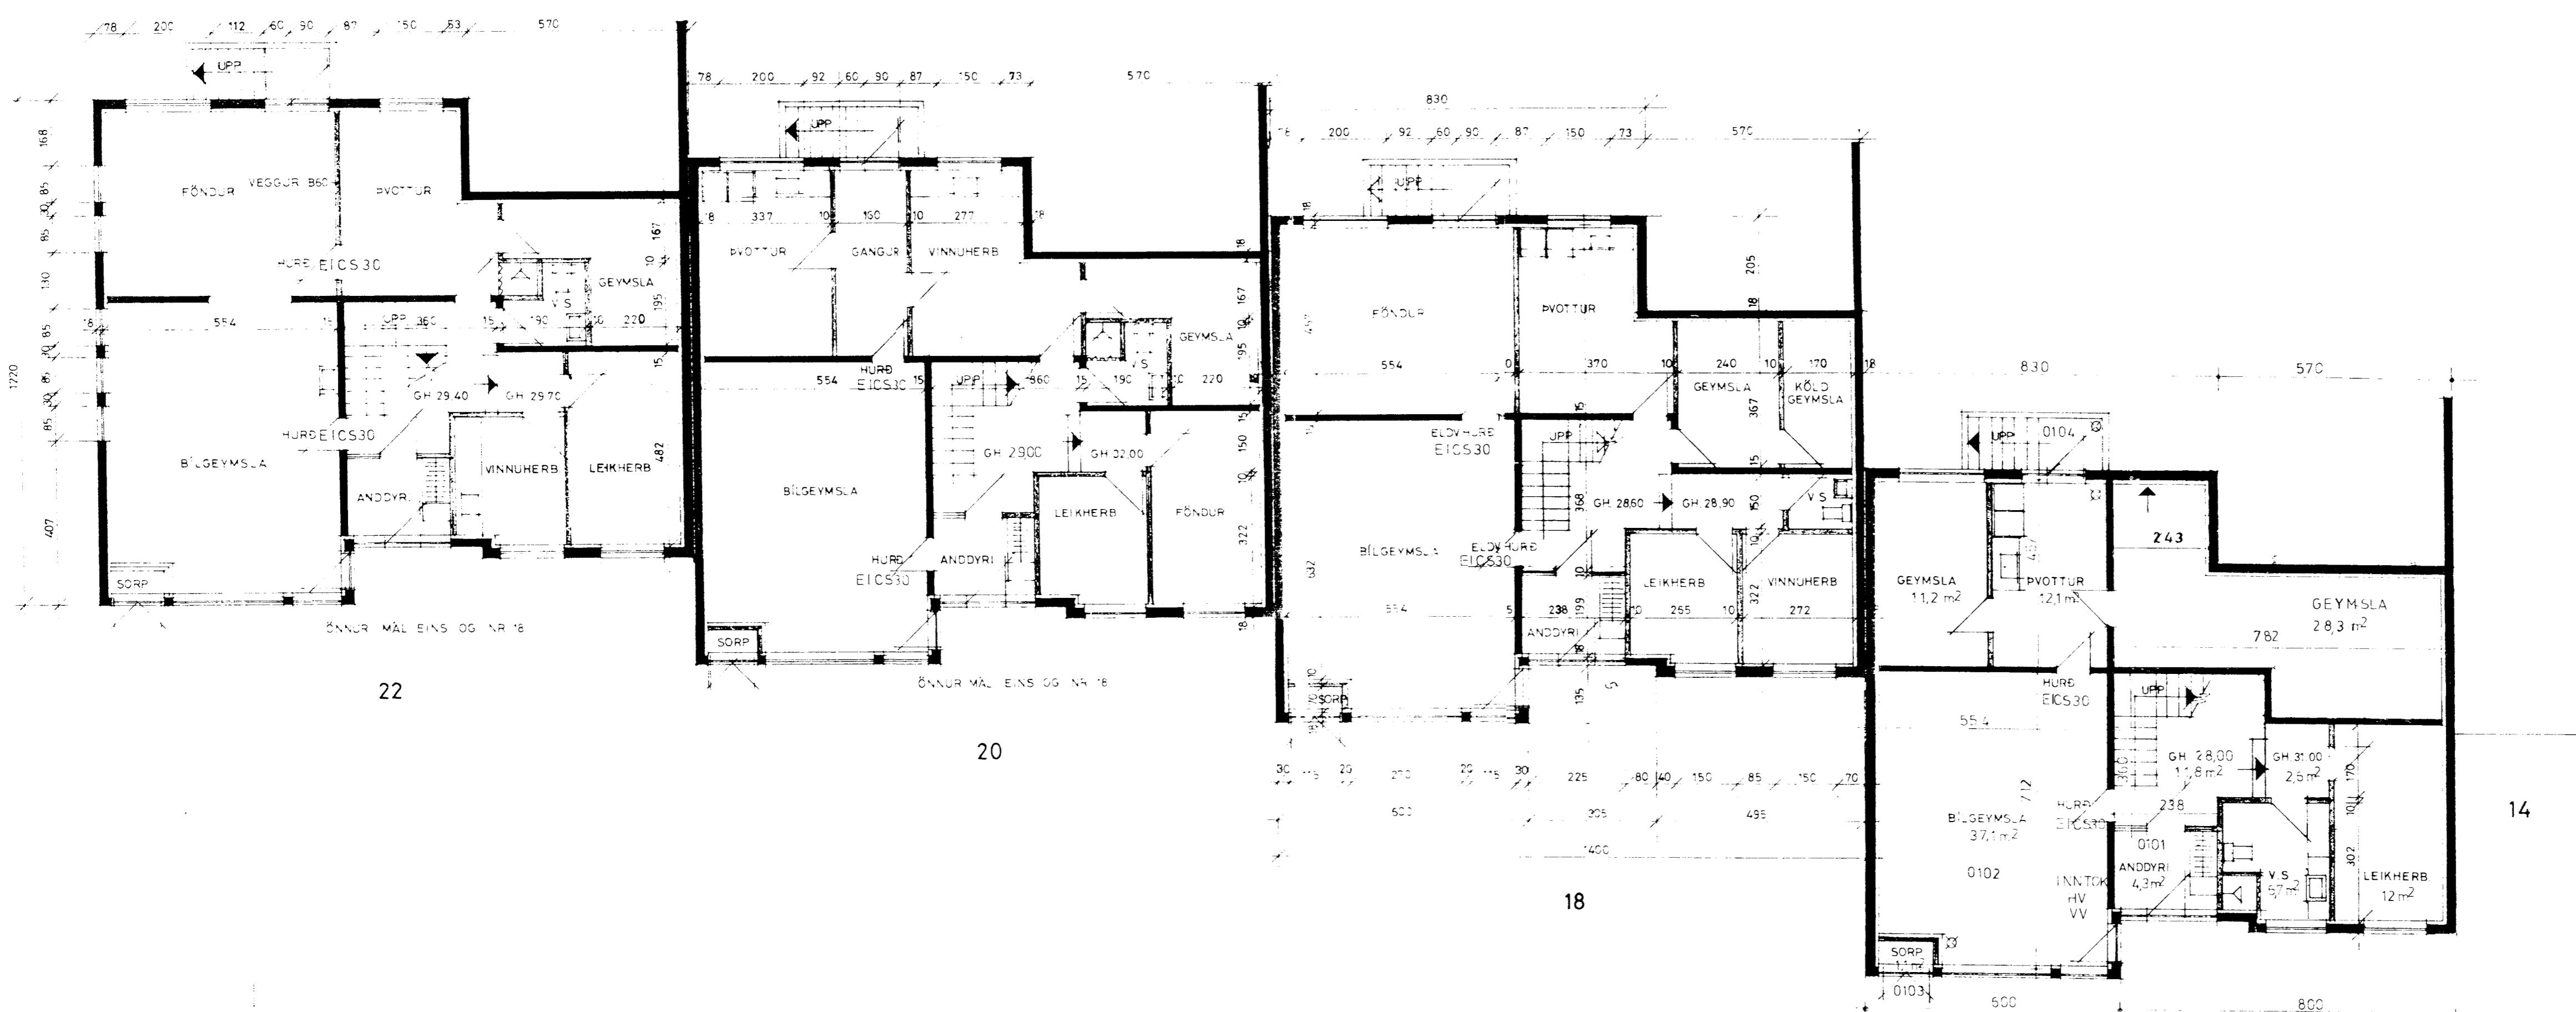

breynt 20.09.'02 kg

O.K. Arkitektar ehf	Nýbýlavegi 22
Lækjárhvammur 16	kt.700402-6140
grunnmynd neðri hæð	hannad Kristín Jónsdóttir
dags 17.07.2002	mk. 1:100
	nr. 4