



LEKJARHVAMMUR_17

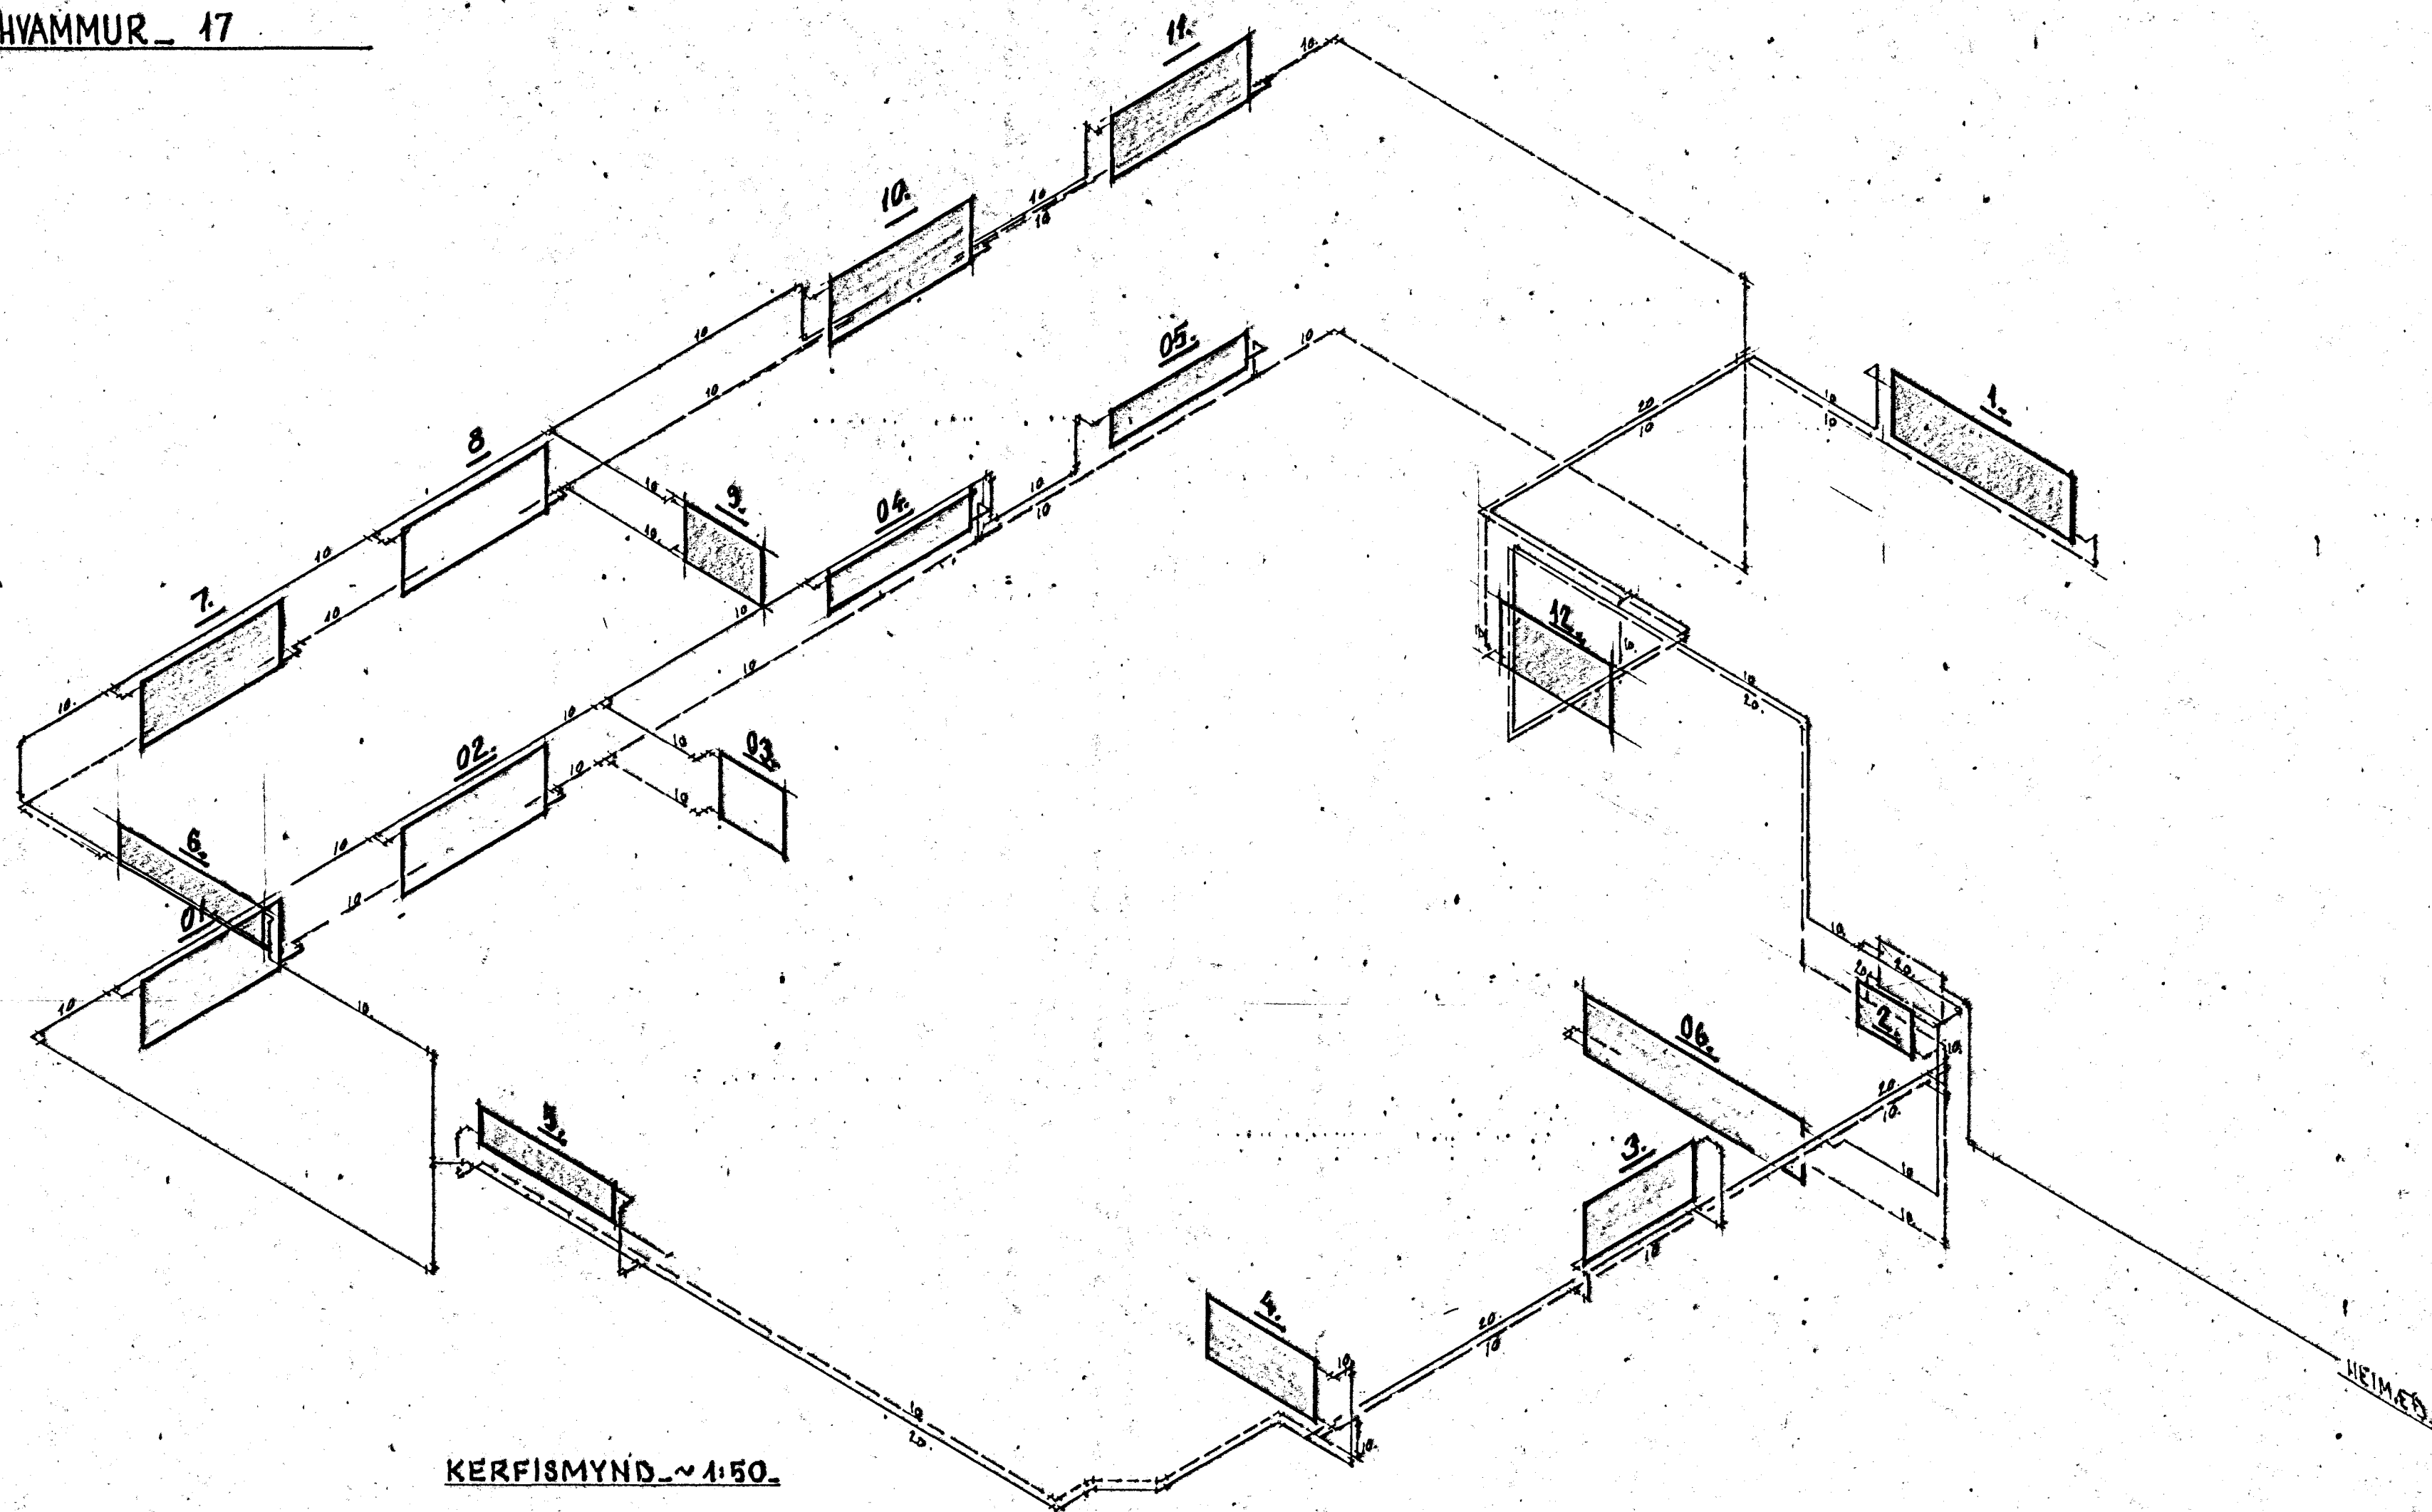


KERFISMYND_~1:50.



STAÐALHÚS
TEIKNISTOFA SÍÐUMÚLA 31 SÍMI 83141

14. jan. 1980

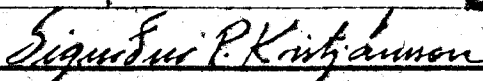

VERKEFNI	DAGS.	1979.
HITALÖGN	KERFISMYND_	MKV.
LEKJARHVAMMUR_17	BR.	BLAD NR 3.04.
 SIGURÐUR GUÐMUNDSSON		 SIGURÐUR P. KRISTJÁNSSON FTFI

VERK NR **SU. 34.**